


FINA REGION NO.	STATE	PROJECT NO.	FISCAL YEAR	SHEET NO.	TOTAL SHEETS
7	KANSAS	87 N-0303-01	2003	43	143

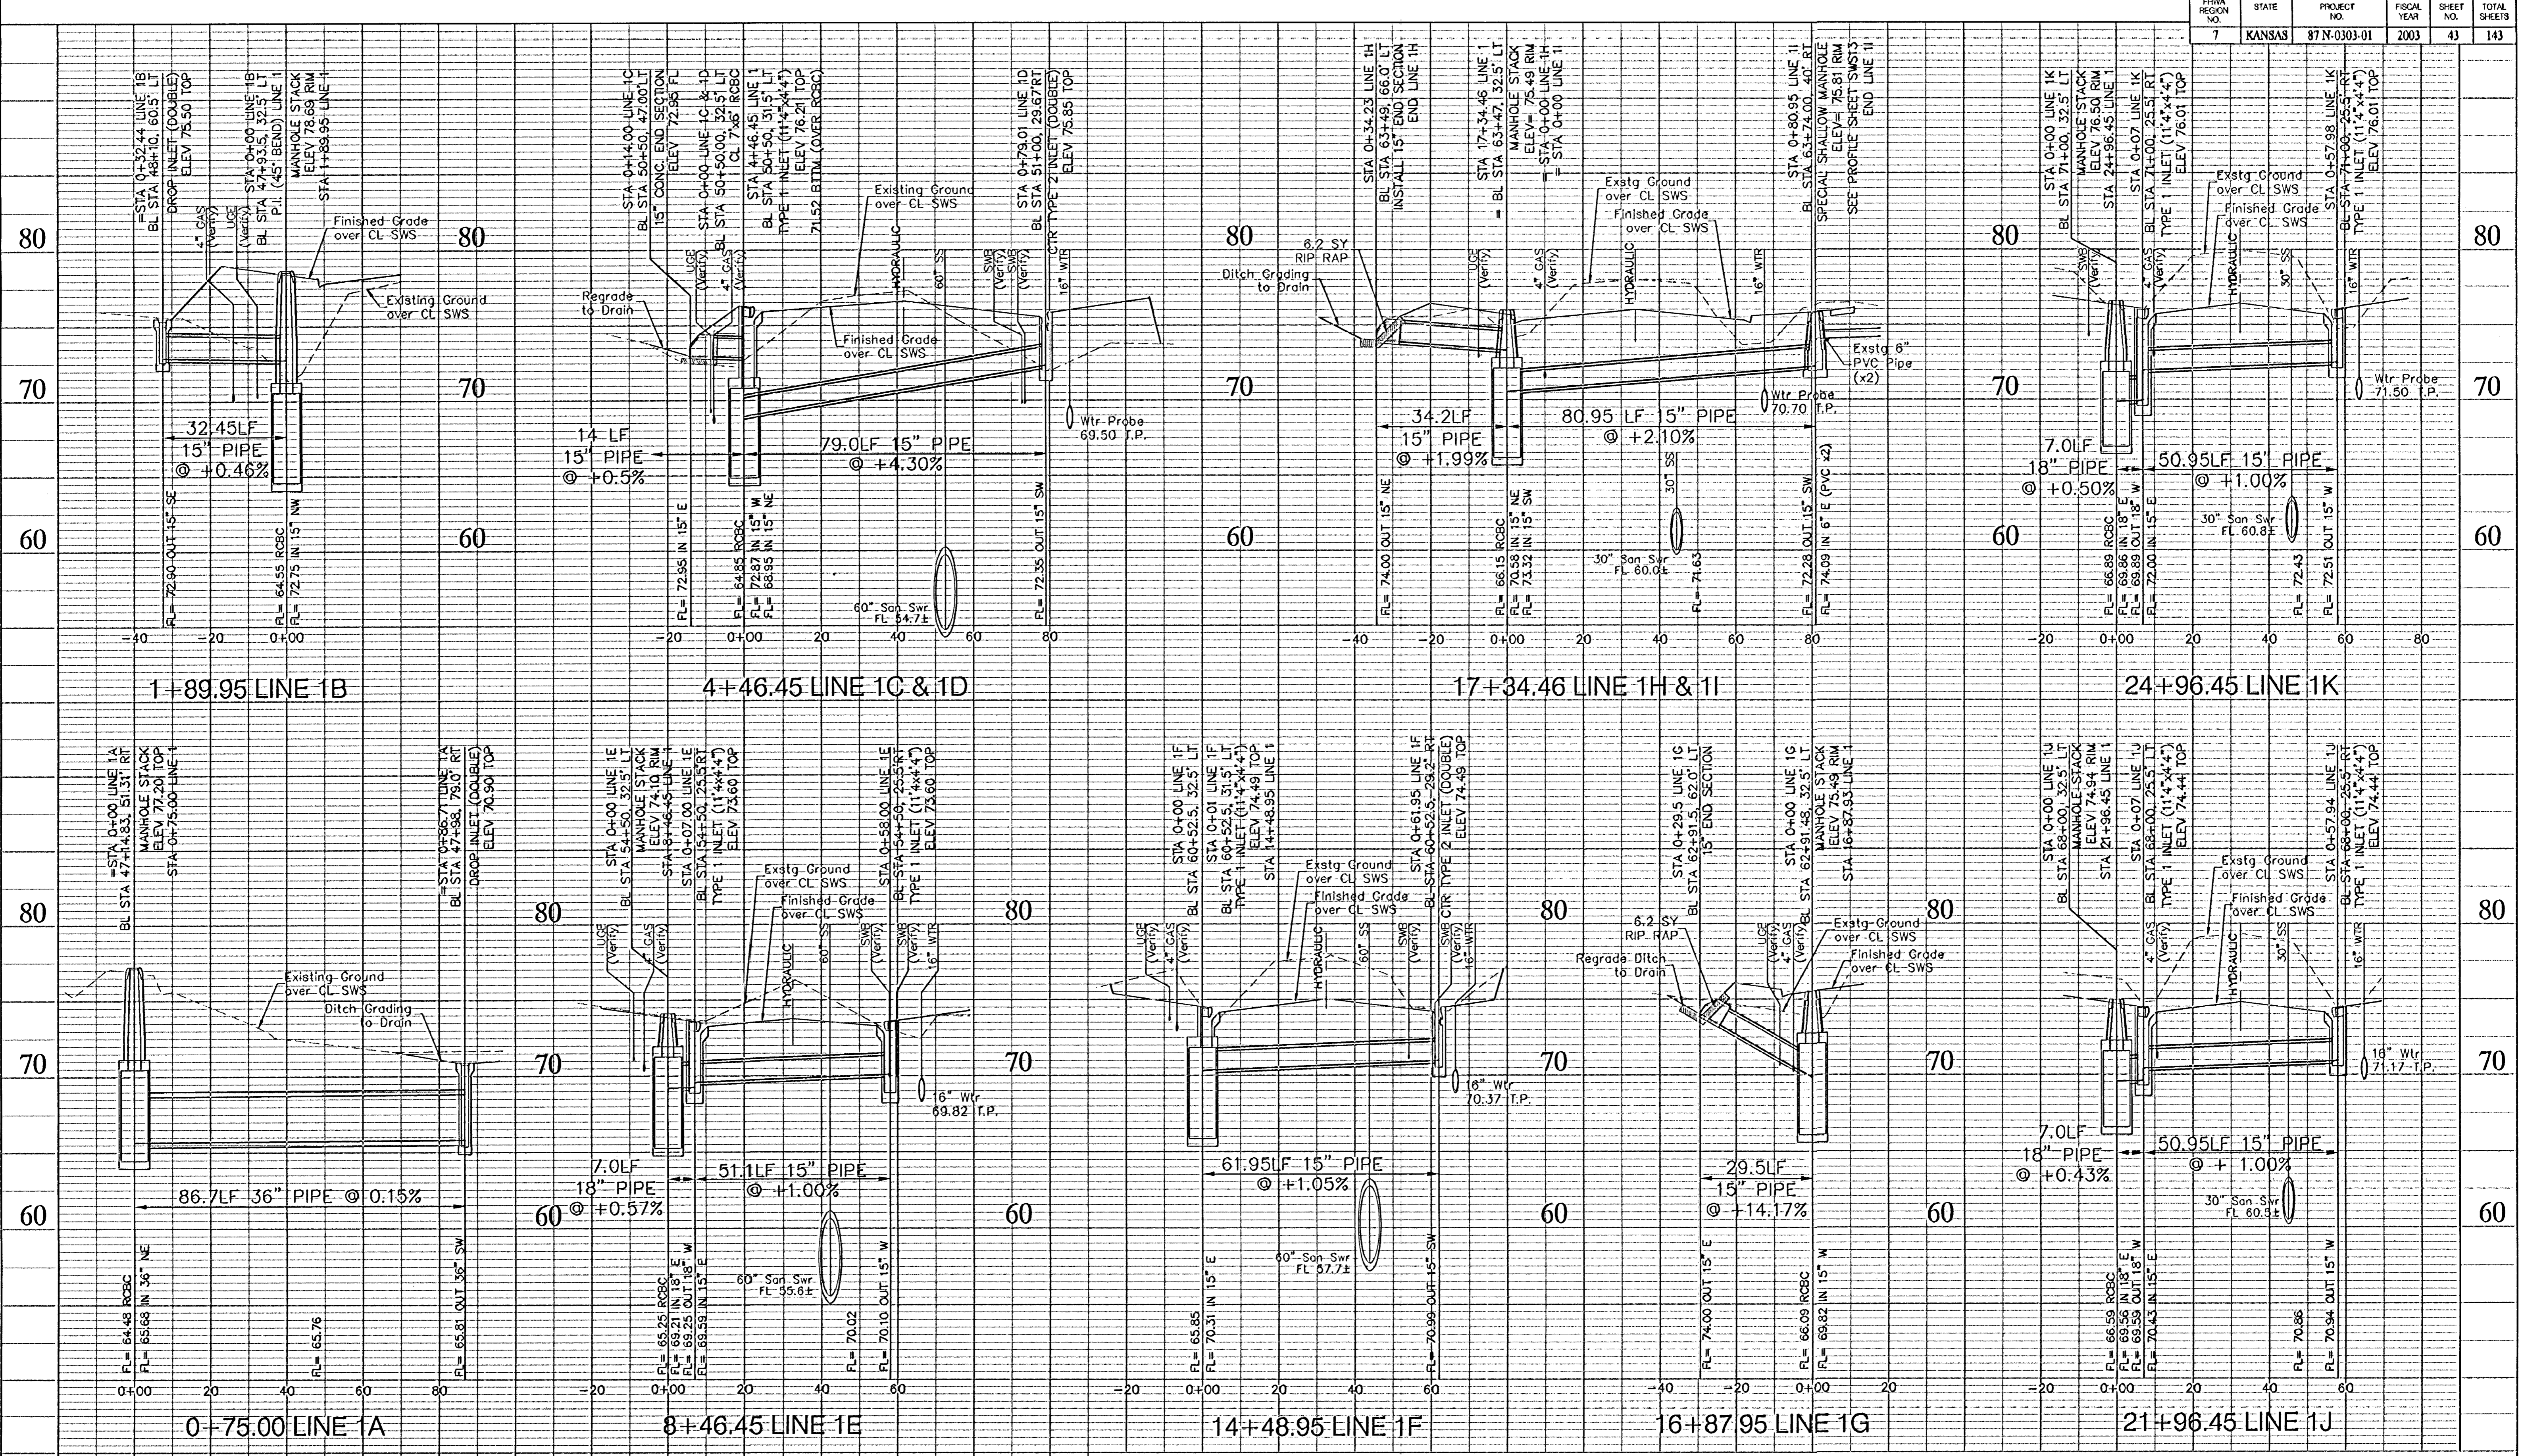

PROJECT NUMBER 472-83902		SHEET NAME SWS13		ENGINEERING DIRECTORY FAENGHYDZSWS	
DESIGN KK	DRAWN STAFF	APPROVED JFB	DATE March 04	SCALE 1:20:1.5	BAUGHMAN NO. 99-09-E451

CAPITAL IMPROVEMENT PROJECT
**HYDRAULIC PH2 STORM WATER SEWER
 LINES 1A to 1K**

BAUGHMAN COMPANY, P.A.
 ENGINEERING, SURVEYING, & PLANNING
 310-202-7271 • 315 ELLIS • WICHITA, KANSAS 67211

SHEET
 OF
 43
 143