


FINA REGION NO.	STATE	PROJECT NO.	FISCAL YEAR	SHEET NO.	TOTAL SHEETS
7	KANSAS	87-N-0303-01	2003	45	143

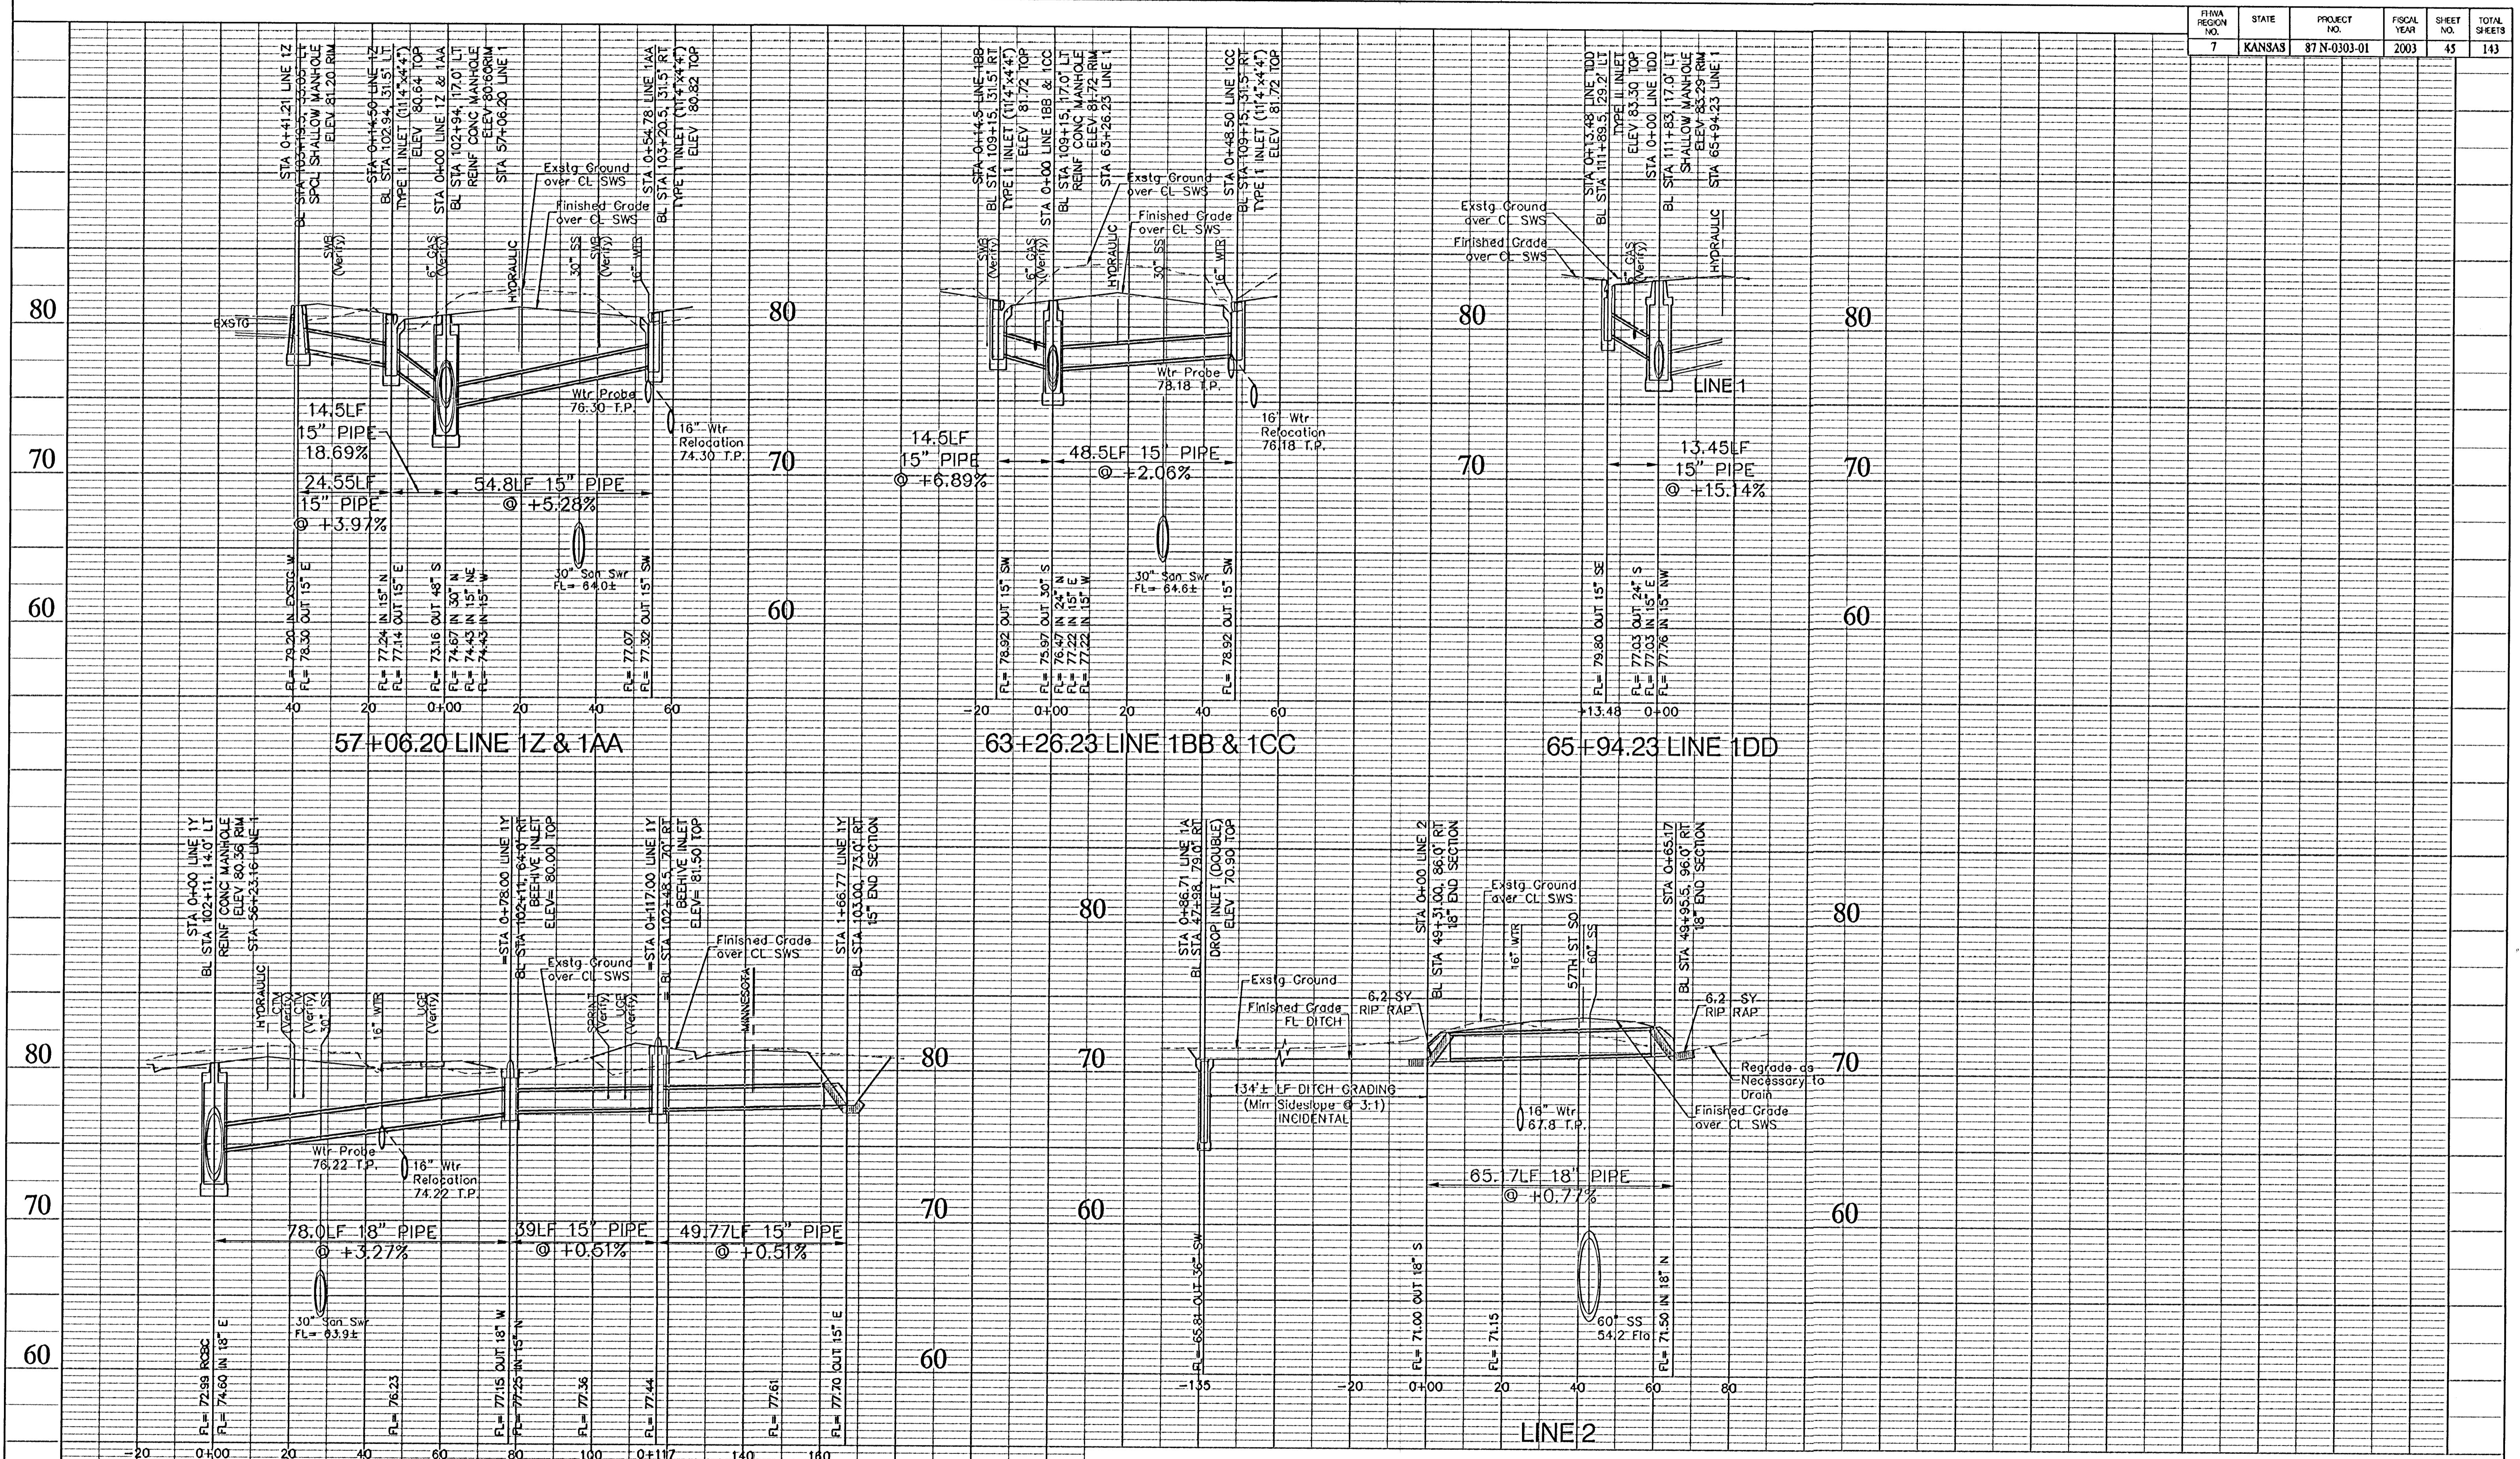

PROJECT NUMBER 472-83902	SHEET NAME SWS15	ENGINEERING DIRECTORY FAENGHYDASWS
DESIGN KK	DRAWN STAFF	APPROVED JFB
DATE March 04	SCALE 1:20, 1:5	BAUGHMAN NO 99-09-B451

CAPITAL IMPROVEMENT PROJECT
**HYDRAULIC PH2 STORM WATER SEWER
 LINES 1A TO 1K**

BAUGHMAN COMPANY, P.A.
 ENGINEERING, SURVEYING, & PLANNING
 316-262-7271 • 315 ELLIS • WICHITA, KANSAS 67211