



BENCHMARKS:
 BM #3 - RR Spike in West face of HLP, East side of Hydraulic,
 at House No. 5300 south. Sta. 82+33.6, 41' Rt.
 Elev. = 79.63 (City Datum)

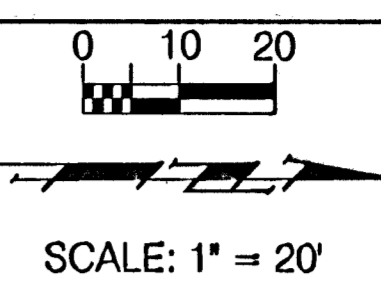

FEMA REGION NO.	STATE	PROJECT NO.	FISCAL YEAR	SHEET NO.	TOTAL SHEETS
7	KANSAS	87-N-0303-01	2003	76	143

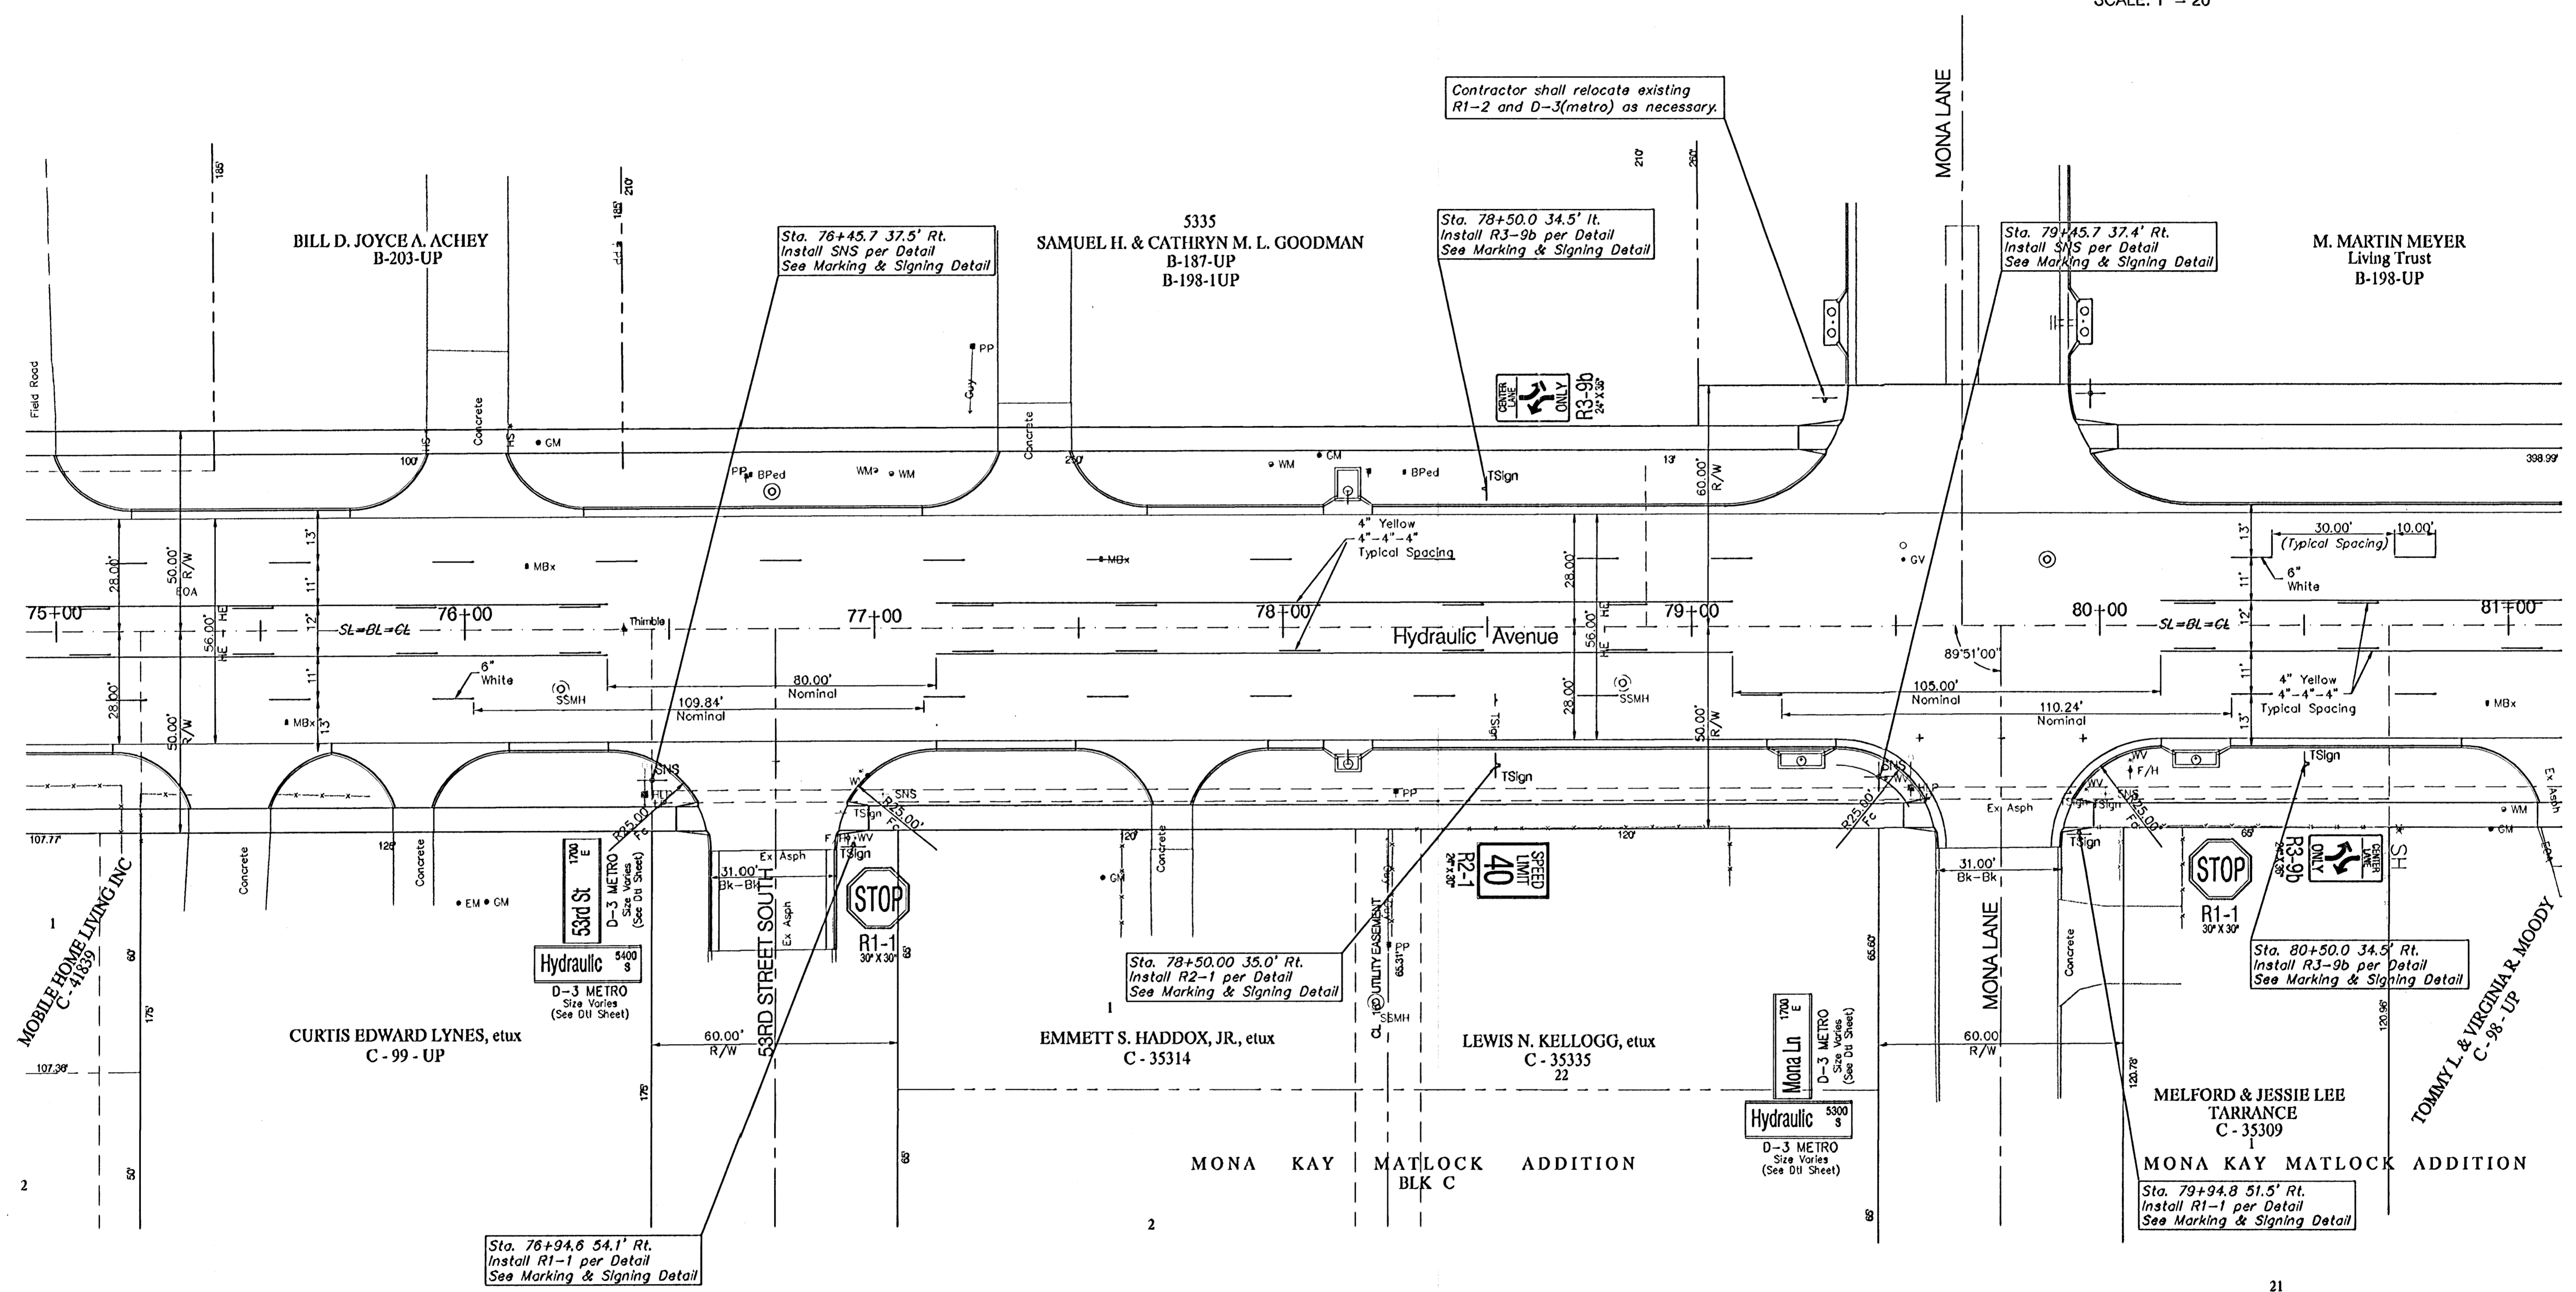

21

PROJECT NUMBER 472-83902		SHEET NAME Mark06		ENGINEERING DIRECTORY F:\Eng\Hydraulic_phs2\Traffic		CAPITAL IMPROVEMENT PROJECT PAVEMENT MARKING PLAN HYDRAULIC AVE PAVING - SOUTH OF 57th STREET SOUTH TO 47th STREET SOUTH		BAUGHMAN COMPANY, P.A. ENGINEERING, SURVEYING, & PLANNING 319-282-7271 • 315 ELLIS • WICHITA, KANSAS 67211		SHEET 76 OF 143
DESIGN JFB	DRAWN TCA	APPROVED JFB/KK	DATE March 04	SCALE 1"=20'	BAUGHMAN NO 99-09-E451					