



BENCHMARKS:
 BM #6 - RR Spike in West face of HLP, East side of Hydraulic, south of Fairhaven St.
 west of the entrance to Yellow Trucking Co. Sta. 105+13.3, 39.6' Rt.
 Elev. = 83.23 (City Datum)

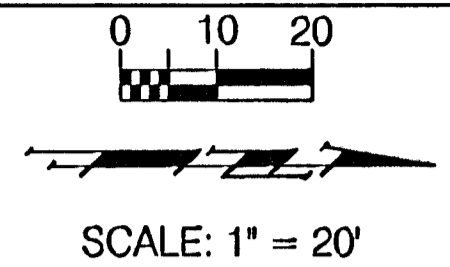

FHWA REGION NO.	STATE	PROJECT NO.	FISCAL YEAR	SHEET NO.	TOTAL SHEETS
7	KANSAS	87 N-0303-01	2003	80	143

1
YELLOW FREIGHT ADDITION
 BLKA
 4931
YELLOW FREIGHT
SYSTEMS INC
 B - 14511

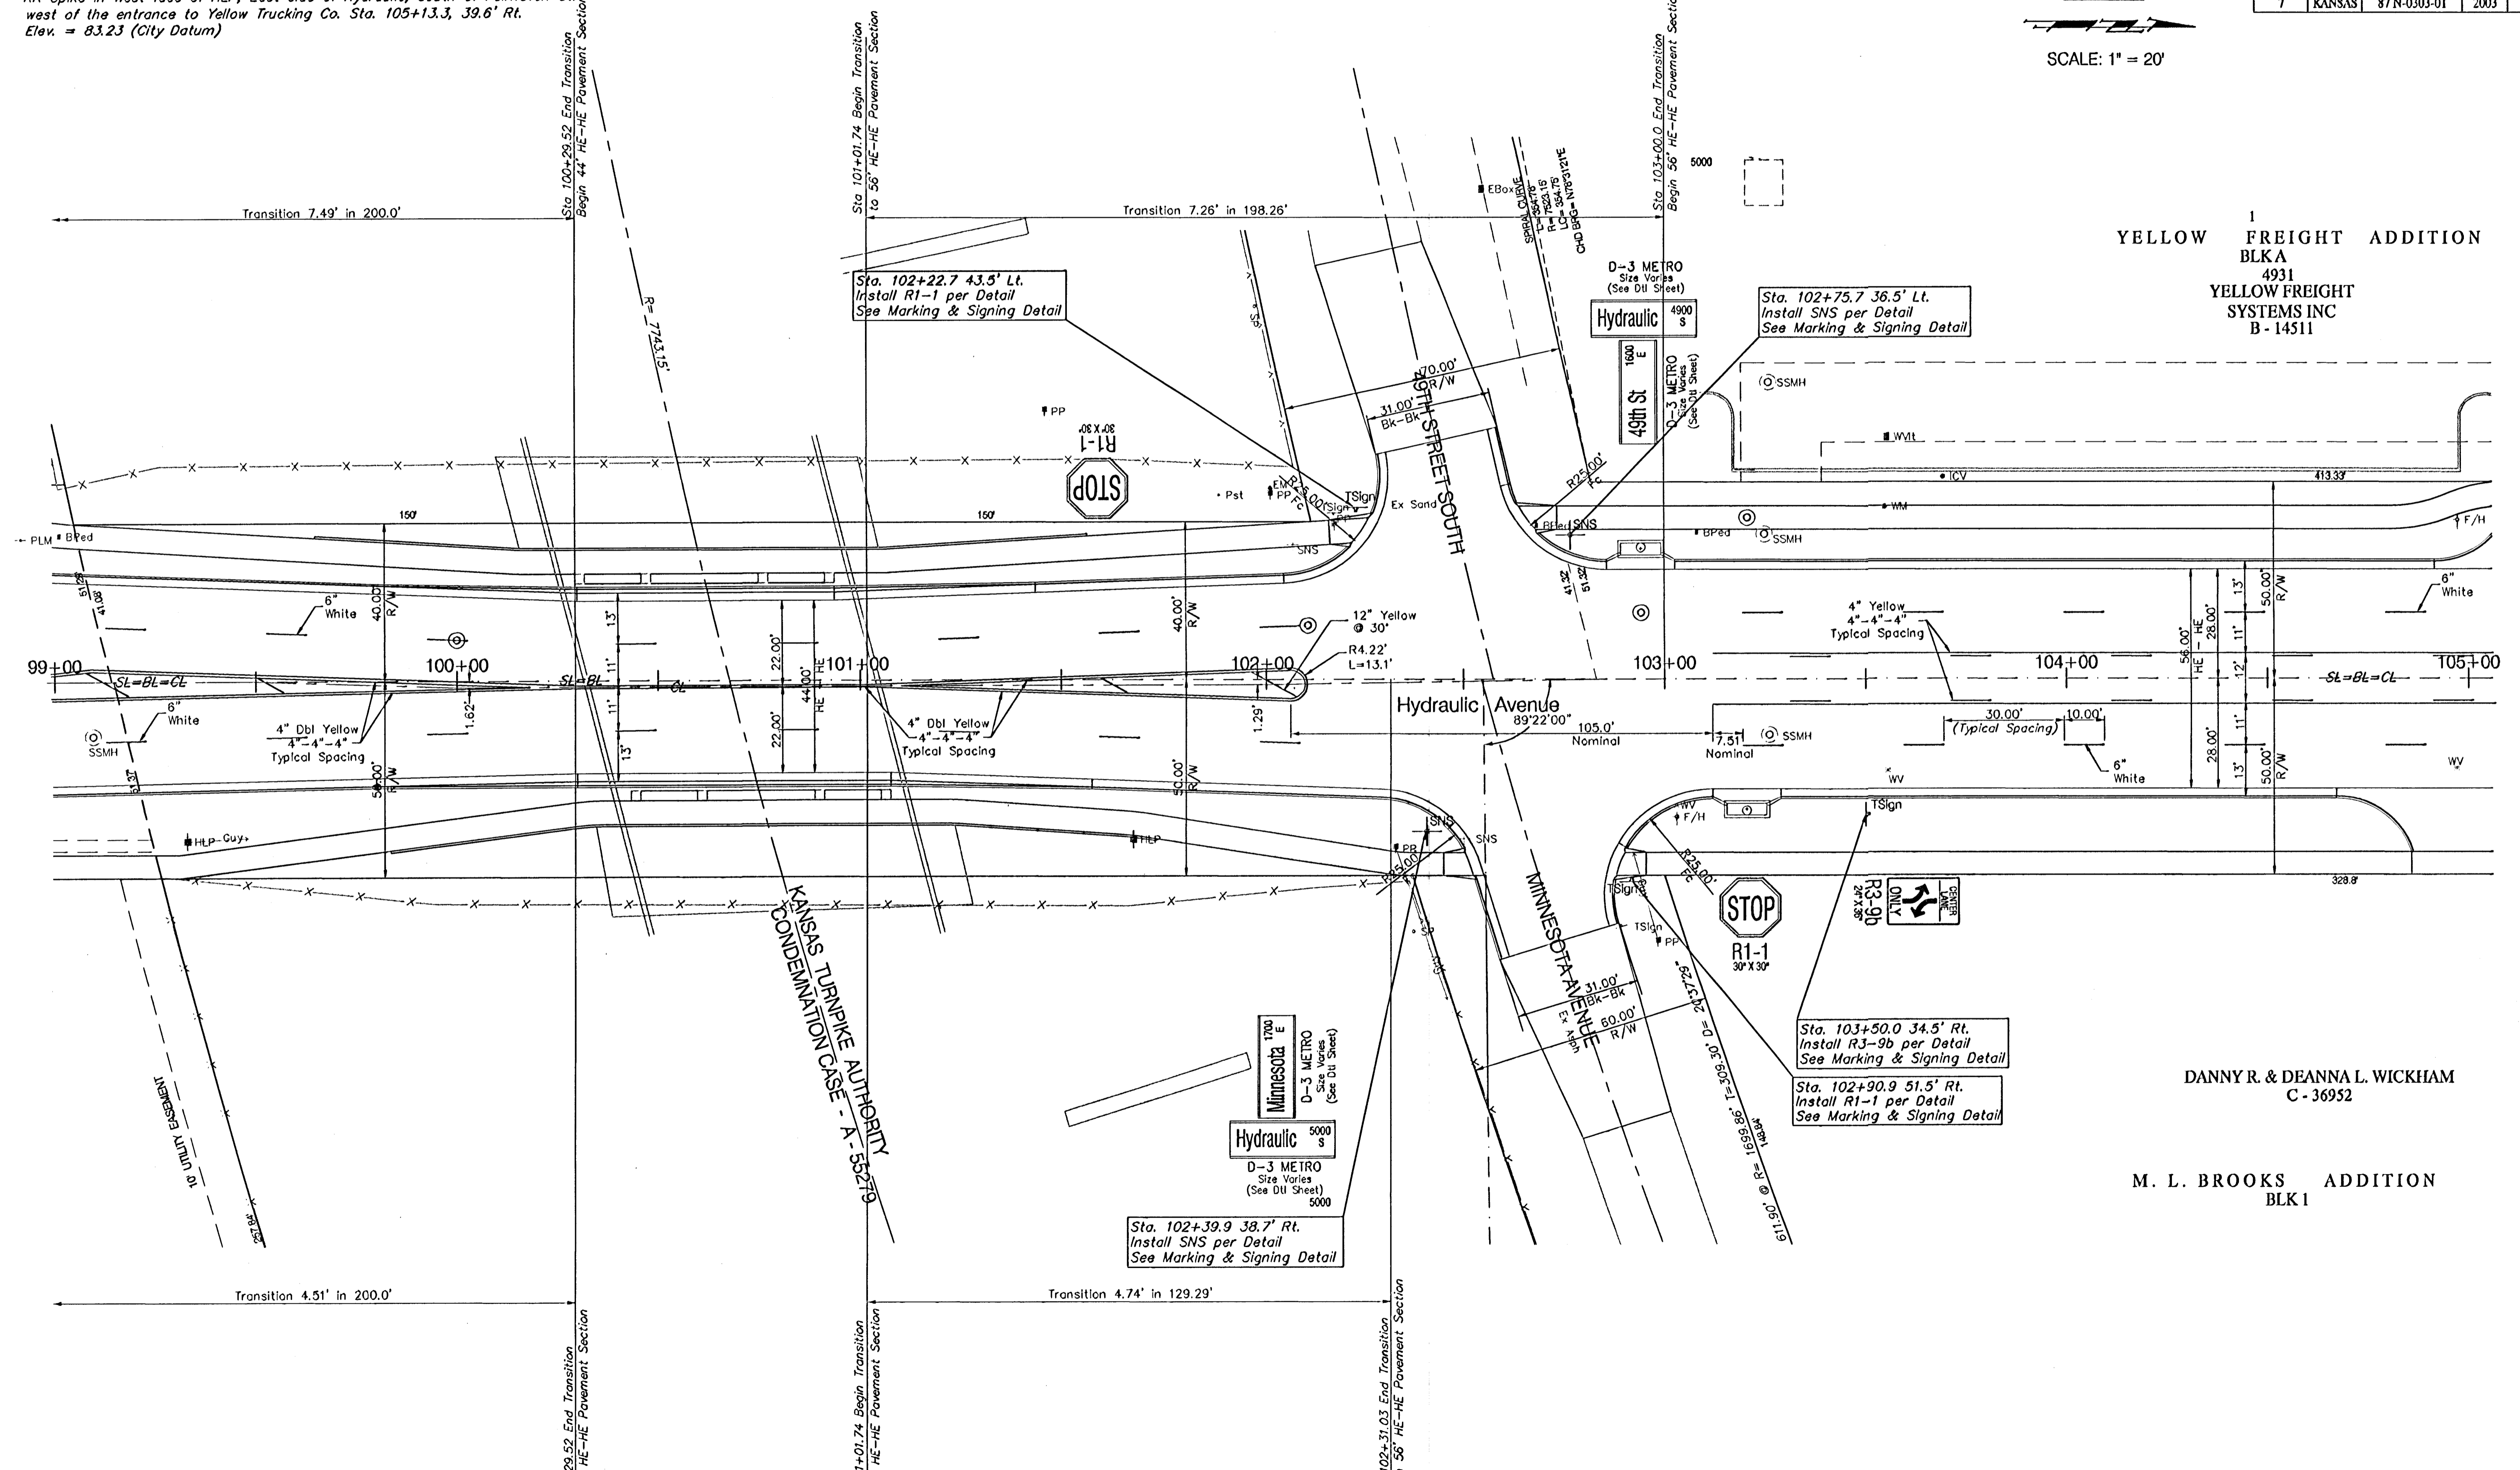

Sta. 103+50.0 34.5' Rt.
 Install R3-9b per Detail
 See Marking & Signing Detail

Sta. 102+90.9 51.5' Rt.
 Install R1-1 per Detail
 See Marking & Signing Detail

DANNY R. & DEANNA L. WICKHAM
 C - 36952

M. L. BROOKS ADDITION
 BLK1

Sta. 102+39.9 38.7' Rt.
 Install SNS per Detail
 See Marking & Signing Detail

Sta. 102+22.7 43.5' Lt.
 Install R1-1 per Detail
 See Marking & Signing Detail

Sta. 102+75.7 36.5' Lt.
 Install SNS per Detail
 See Marking & Signing Detail