



BENCHMARKS:

BM #7 - City of Wichita bench Mark Disc on signal pole base 40.4' south
and 57.5' East of centerlines of Hydraulic & 47th St. South.
Sta. 115+07.4, 37.5' Rt. Elev. = 84.99 (City Datum)

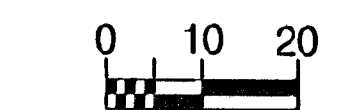

SCALE: 1" = 20'

FEMA REGION NO.	STATE	PROJECT NO.	FISCAL YEAR	SHEET NO.	TOTAL SHEETS
7	KANSAS	87-N-0303-01	2003	83	143

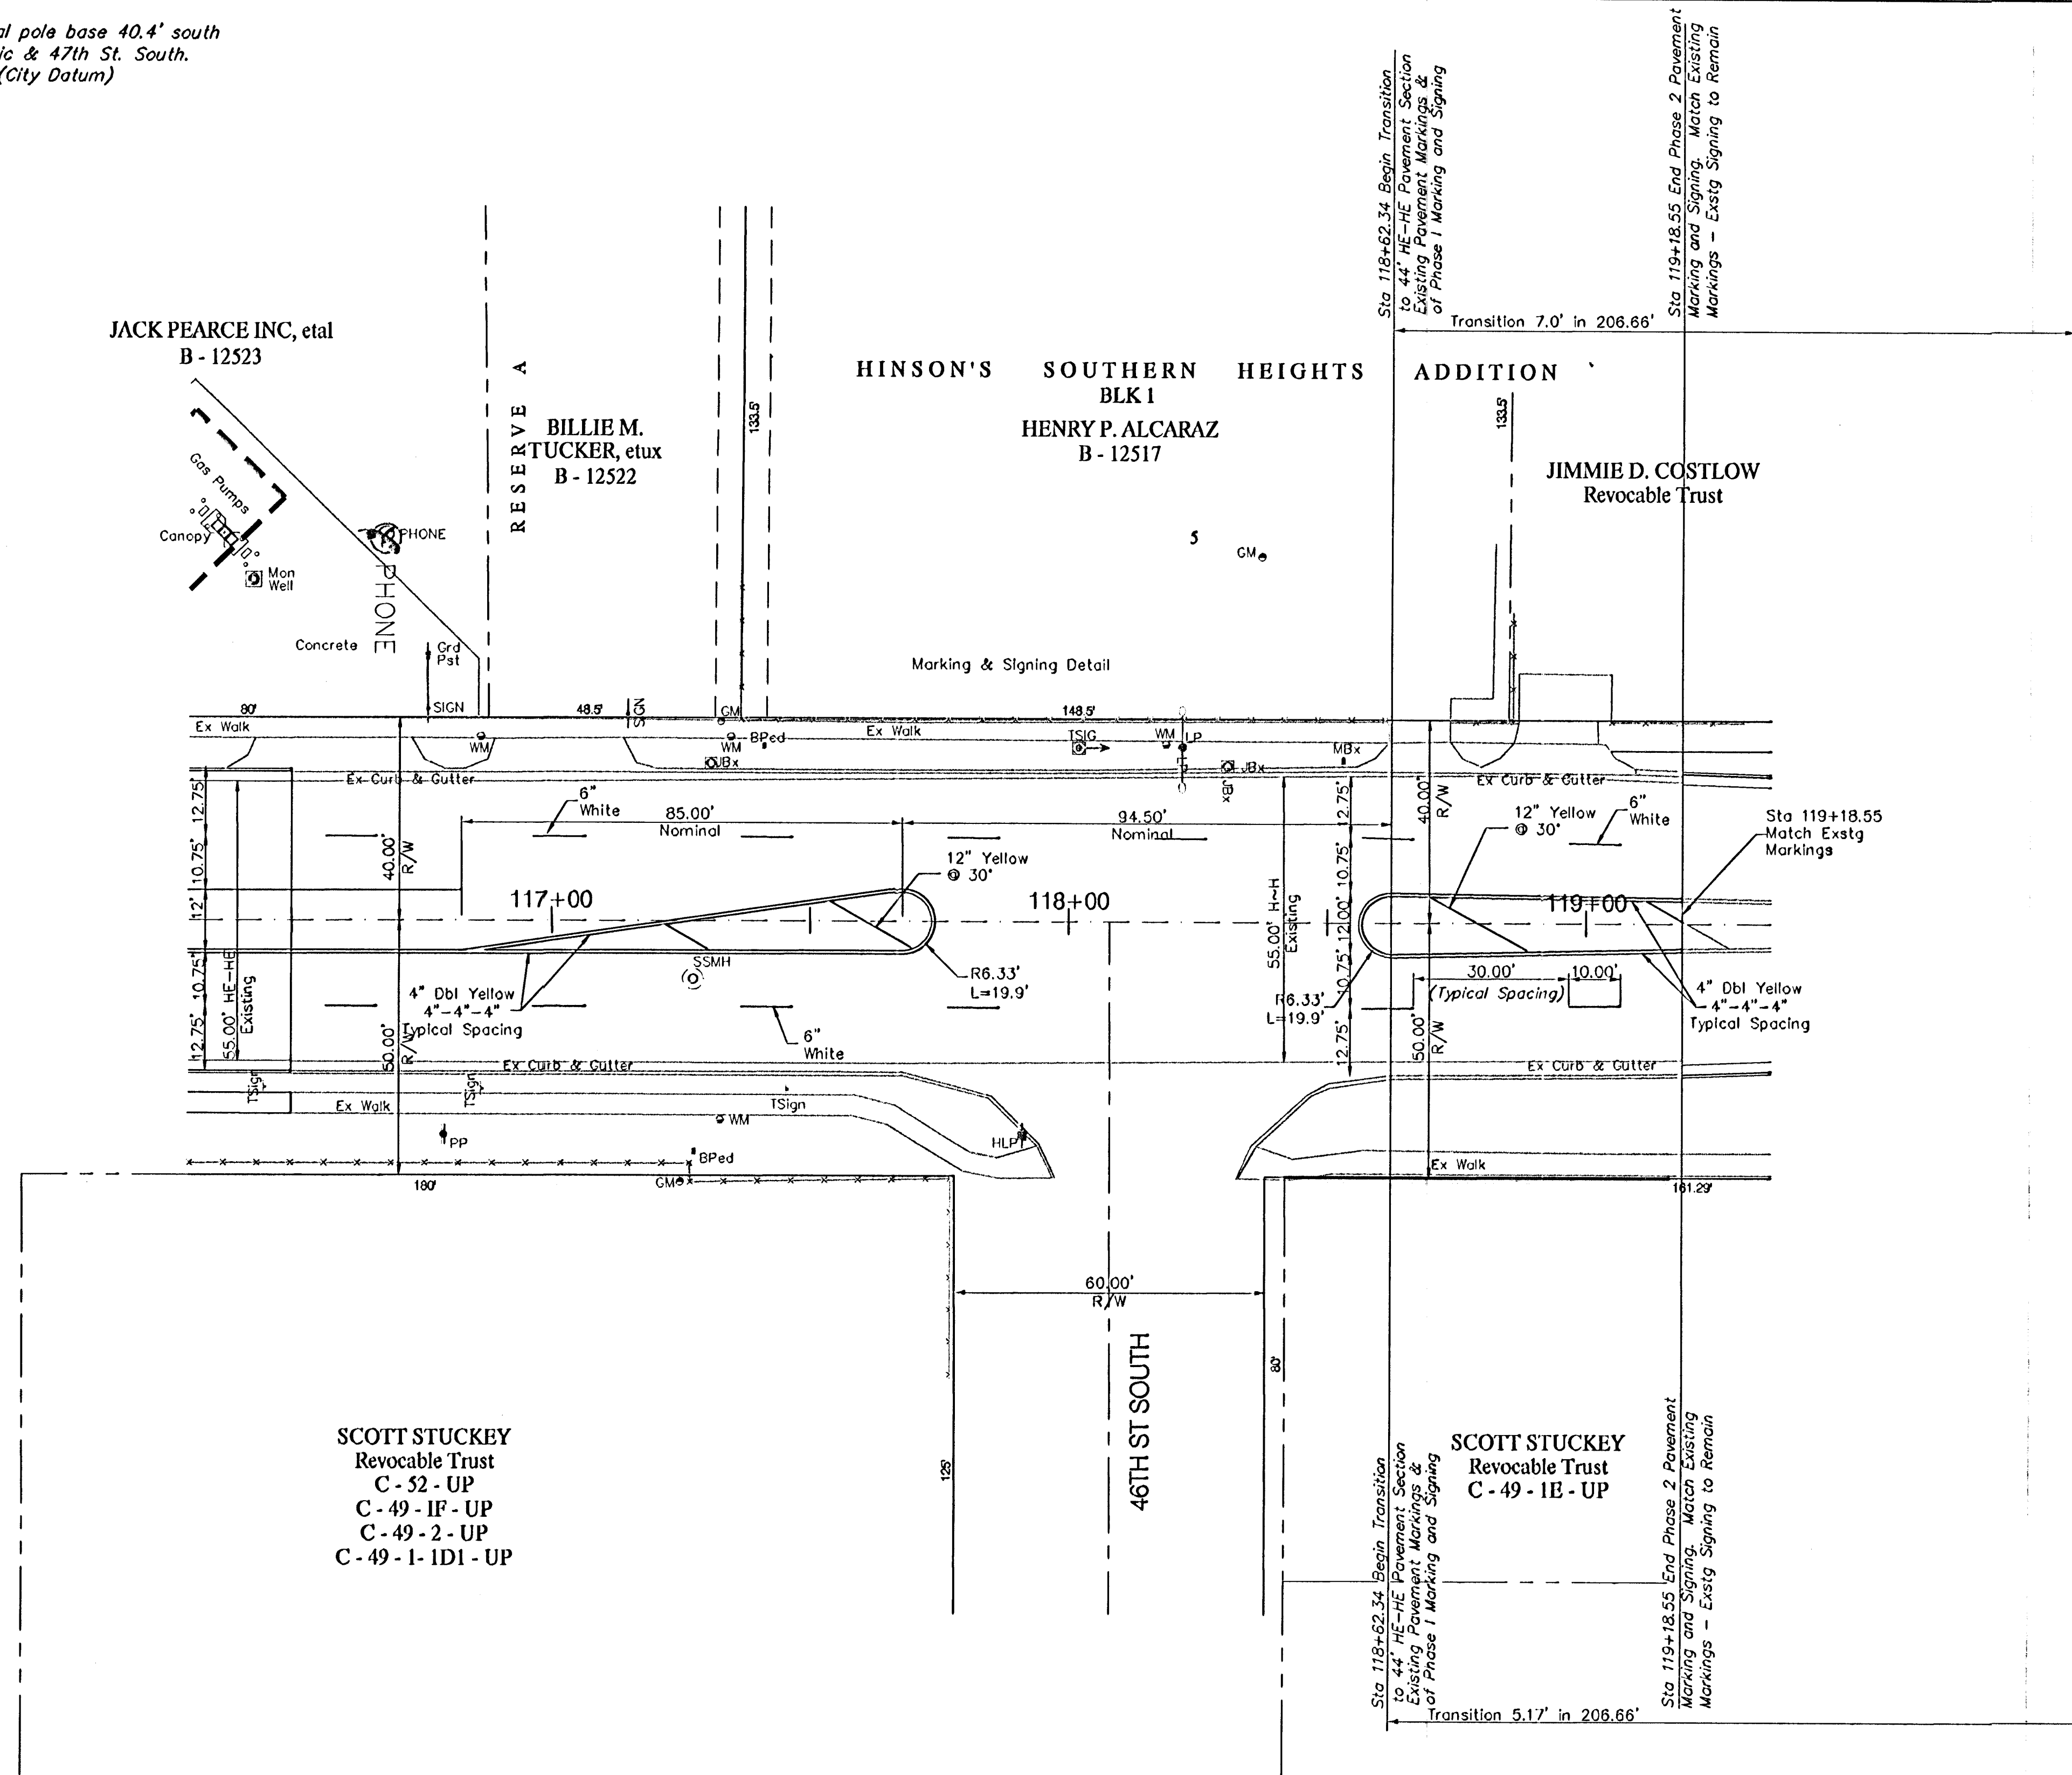

PROJECT NUMBER 472-83902			SHEET NAME Mark13		ENGINEERING DIRECTORY F:\Eng\Hydraulic_phs2\Traffic
DESIGN JFB	DRAWN TCA	APPROVED JFB/KK	DATE March 04	SCALE 1"=20'	BAUGHMAN NO 99-09-B451

CAPITAL IMPROVEMENT PROJECT
PAVEMENT MARKING PLAN
HYDRAULIC AVE PAVING - SOUTH OF 57th STREET SOUTH TO 47th STREET SOUTH

BAUGHMAN COMPANY, P.A.
ENGINEERING, SURVEYING, & PLANNING
319-282-7271 • 319 ELLIS • WICHITA, KANSAS 67211

SHEET
83
OF
143