


FHWA REGION NO.	STATE	PROJECT NO.	FISCAL YEAR	SHEET NO.	TOTAL SHEETS
7	KANSAS	87-N-0303-01	2003	89	143

The lump sum bid item "Traffic Control (Construction)" shall include but not be limited to all temporary pavement, temporary drainage devices, grading, temporary pavement removal, temporary pavement markings, temporary signage, flagmen, etc. and any other device and/or operation required to route traffic through the project during construction.

Note: For information only, The Estimated Quantity of Temporary Pavement is 7840 sq

PHASE Ia
Construct RCBC Across Hydraulic.
Close to Traffic for a Maximum of 5 days.
Detour on 55th Street South and 63rd Street South. Traffic on Existing Pavement.

Contractor shall maintain two way traffic the full length of the project at all times except for localized flagging at individual locations during working hours. SWS crossings must be covered with Temp. Pmnt. or Plates by the end of each working day. Flagging operations to conform to the latest addition of the MUTCD.

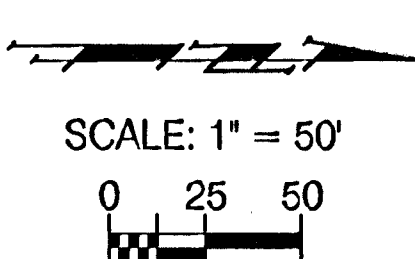


Note: Install West-bound and South-bound "Detour" Signs at the intersection of 63rd Street South and Broadway.

Contractor shall install two type three barricades with R11-3a on Hydraulic north of 63rd street.

PHASE Ia (Looking South)
Existing Pavement the full length of Project

Note: Install West-bound and North-bound "Detour" Signs at the intersection of 55th Street South and Broadway.

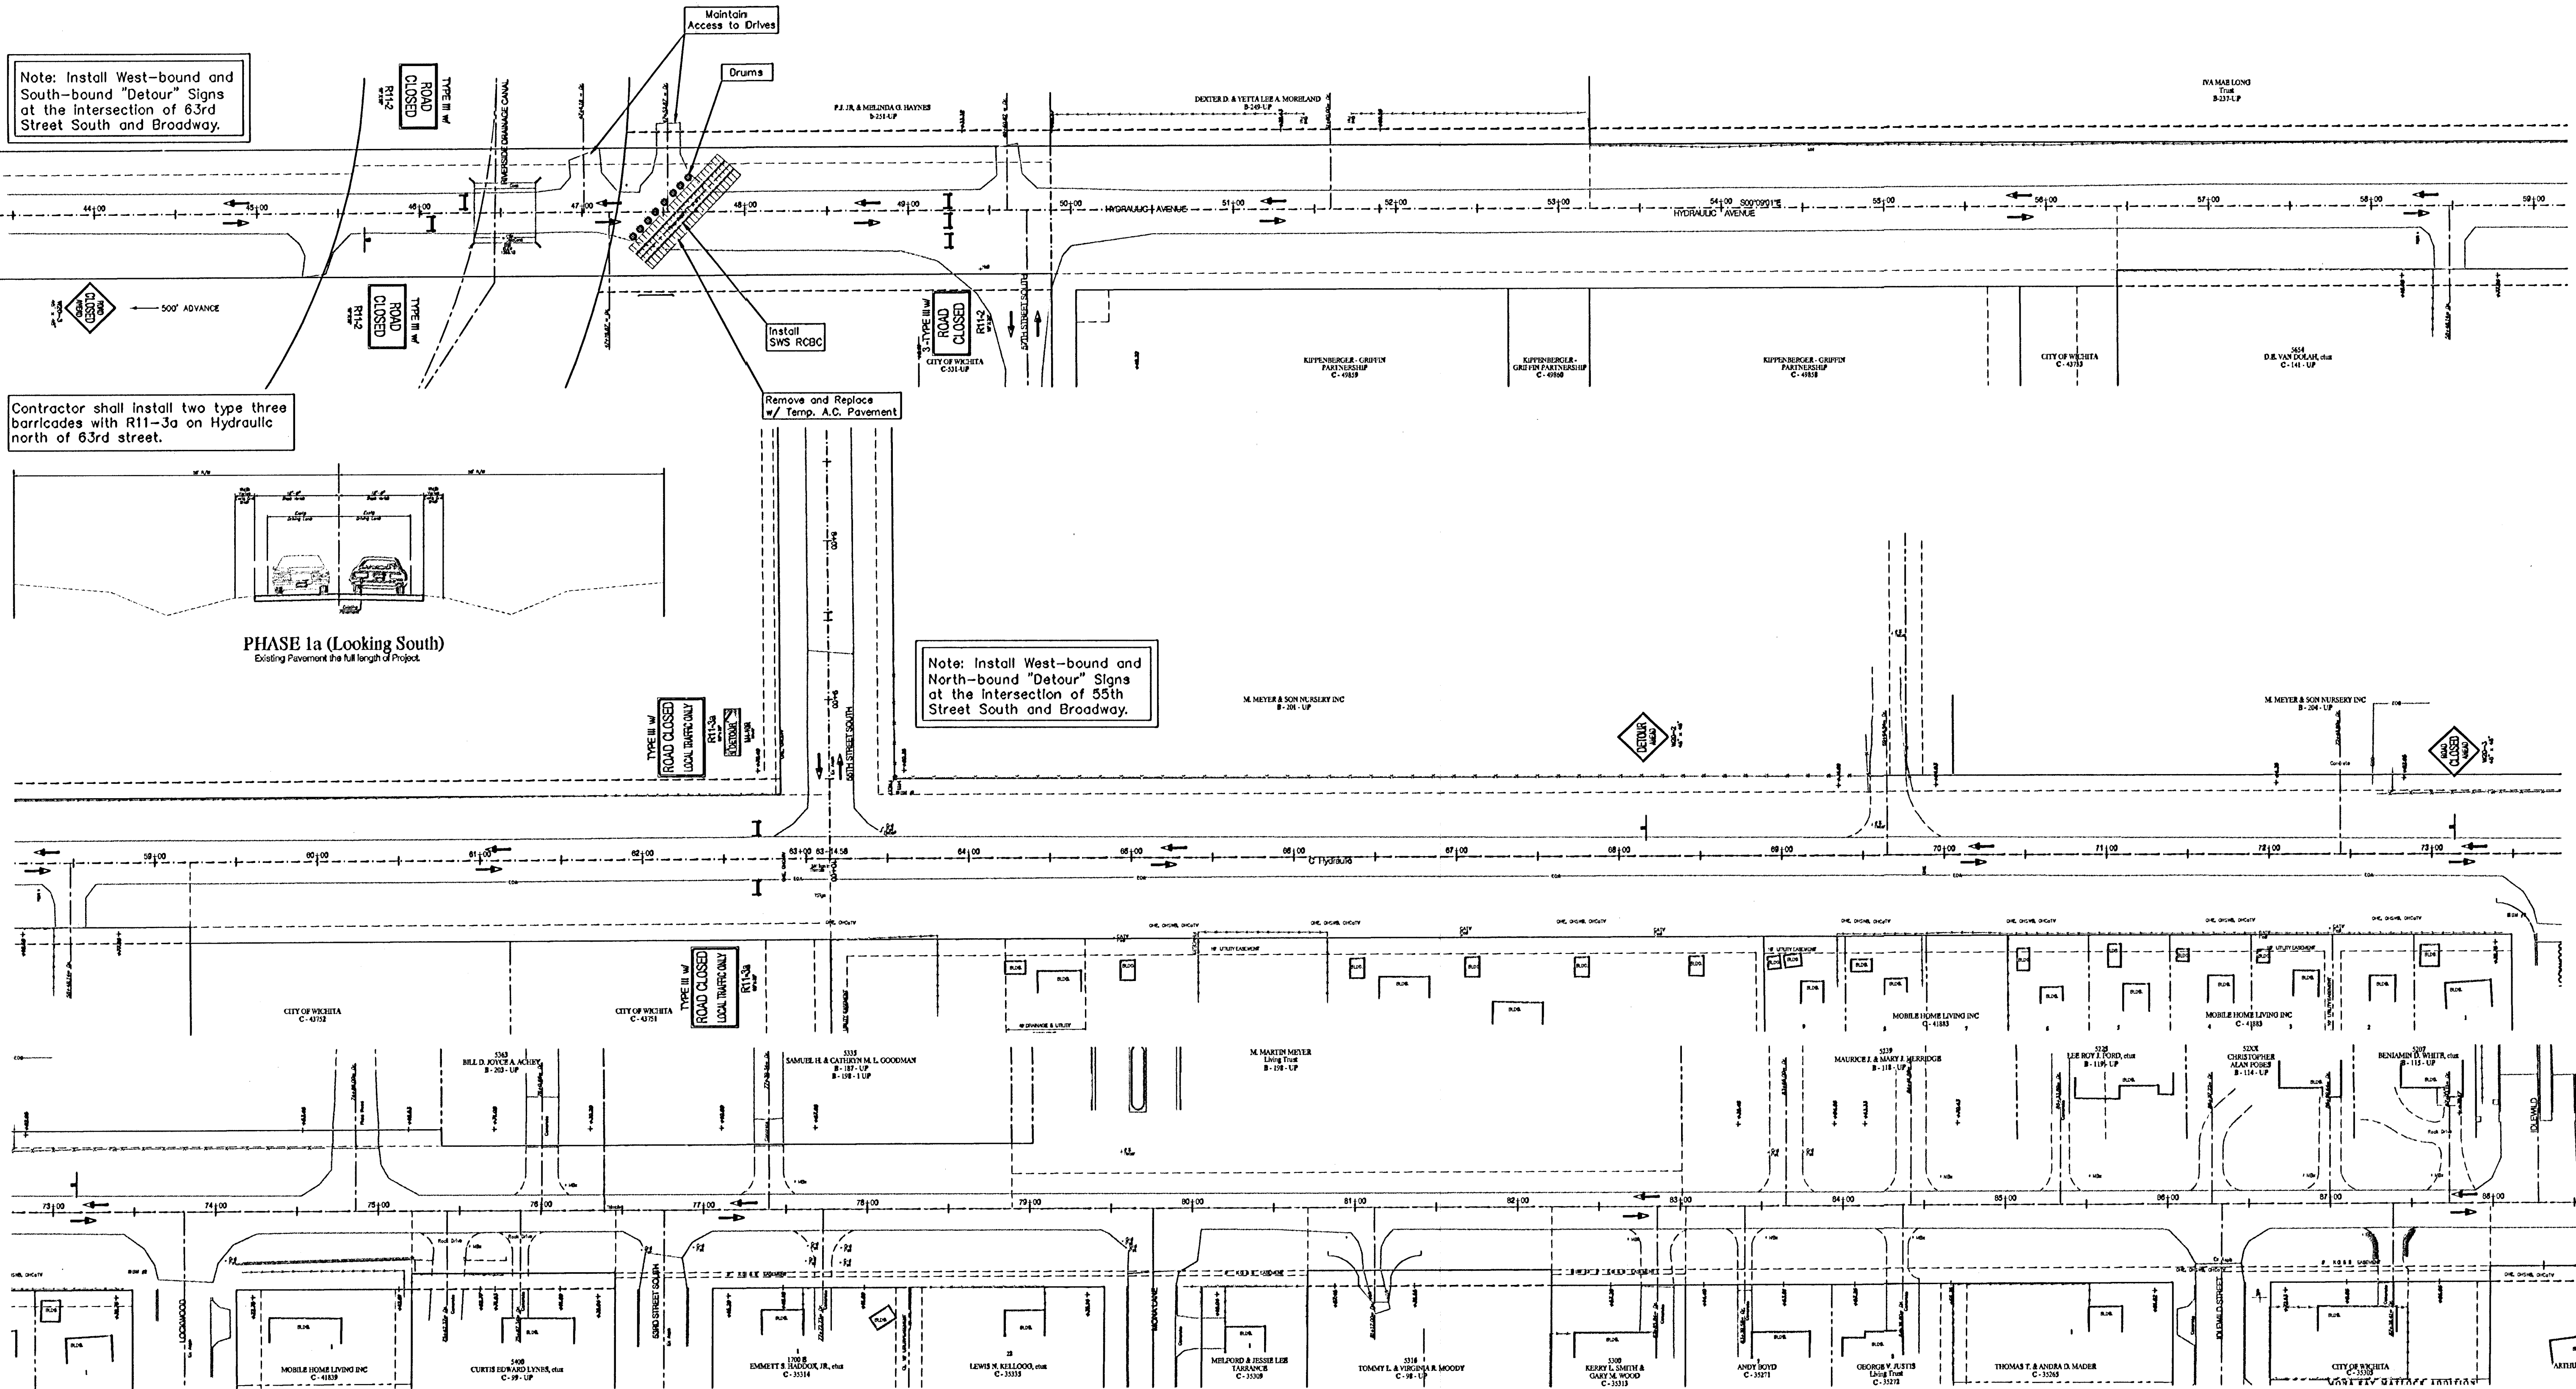

Contractor shall either maintain or temporarily relocate all street name signs within project limits at all times during construction.

Contractor shall maintain access to all businesses and residences during construction.

Contractor shall maintain all drainage ways during construction.

PROJECT NUMBER 472 83902	SHEET NAME Conseq01	ENGINEERING DIRECTORY F:\Eng\Hydraulic_phs2\Conseq
DESIGN Azire	DRAWN Staff	APPROVED JFB
DATE March 04	SCALE 1"=50'	BAUGHMAN NO 99-09-E451

STREET & SWS IMPROVEMENTS
Construction Sequencing Plan Phs Ia
HYDRAULIC AVE PAVING - SOUTH OF 57th STREET SOUTH TO 47th STREET SOUTH

BAUGHMAN COMPANY, P.A.
ENGINEERING, SURVEYING, & PLANNING
310-282-7271 • 315 ELLIS • WICHITA, KANSAS 67211