

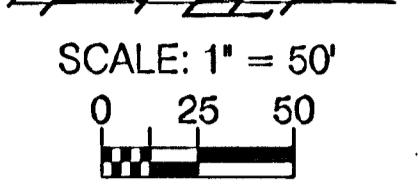


FHWA REGION NO.	STATE	PROJECT NO.	FISCAL YEAR	SHEET NO.	TOTAL SHEETS
7	KANSAS	87N-0303-01	2003	91	143

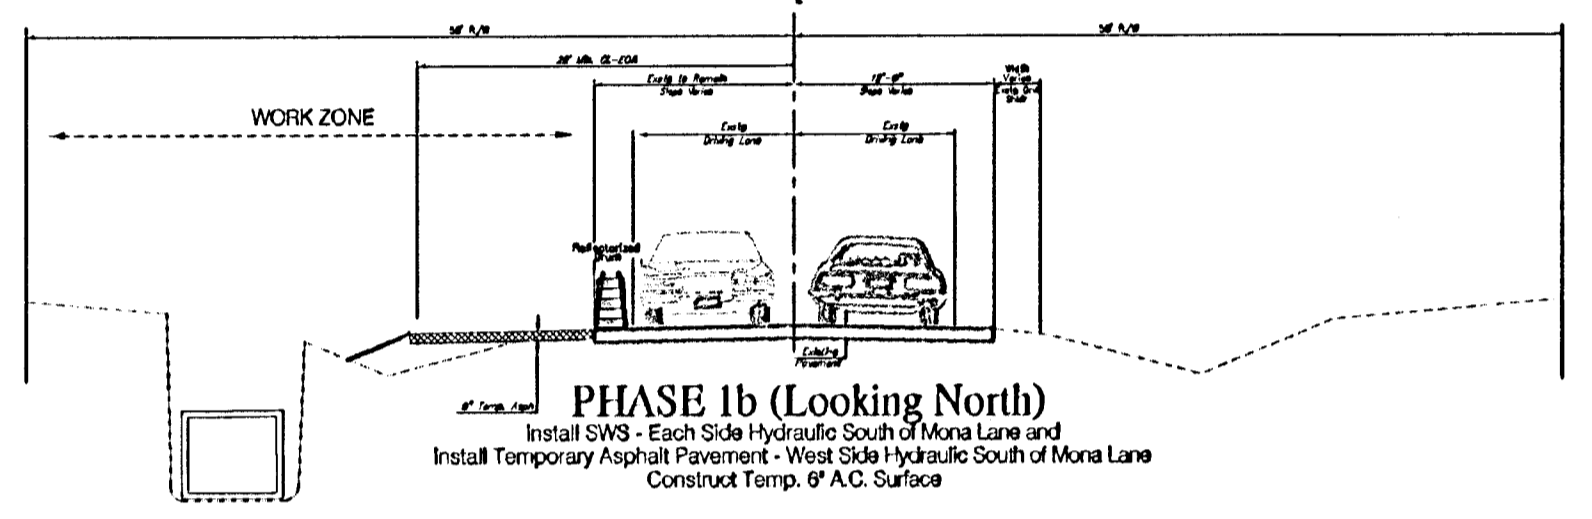

Contractor shall maintain two way traffic the full length of the project at all times except for localized flagging at individual locations during working hours. SWS crossings must be covered with Temp. Pvmt. or Plates by the end of each working day. Flagging operations to conform to the latest addition of the MUTCD.

PHASE 1b
 Construct SWS Each side of Hydraulic, South of 57th Street to Mona Lane.
 Construct Temp. Pvmt. on West side of Exstg. Pvmt. South of 57th Street to Mona Lane.
 Construct Temp. Pvmt. on East side of Exstg. Pvmt. 50th Street to 48th Street.
 Maintain 2-Way Traffic on Exstg. Pvmt. Contractor may Flag at Individual Locations during working hours.

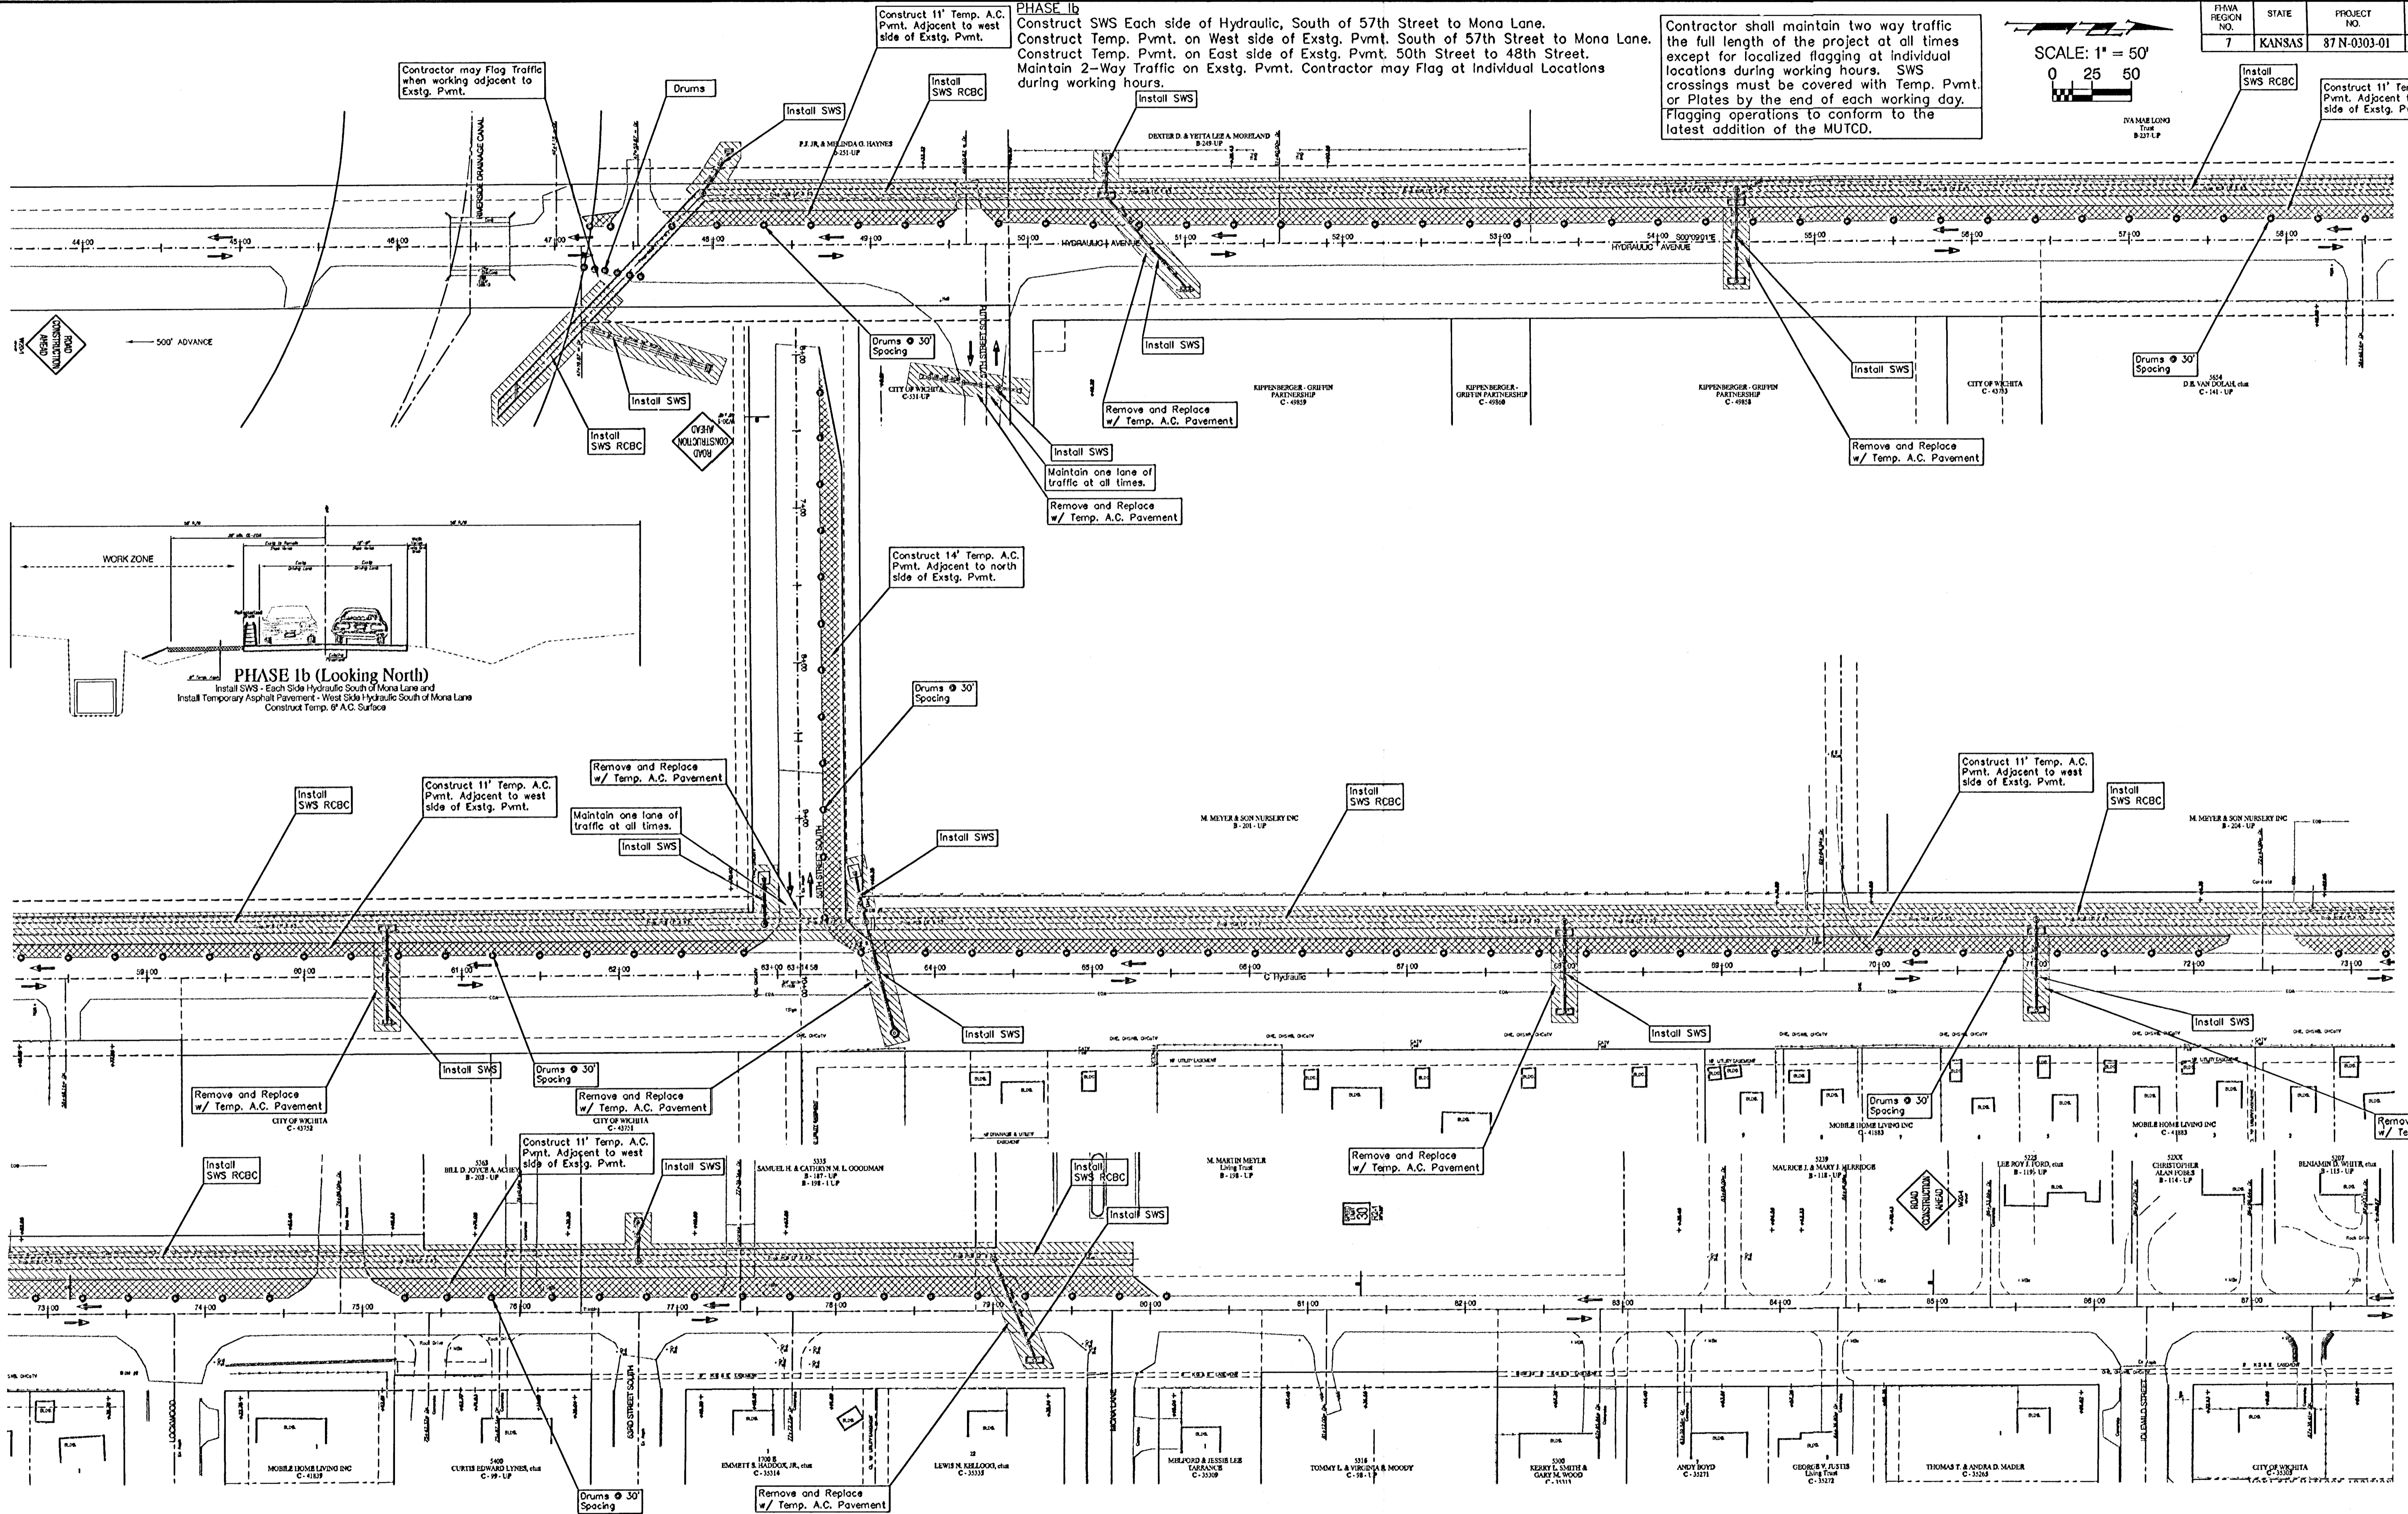

Contractor shall either maintain or temporarily relocate all street name signs within project limits at all times during construction.

Contractor shall maintain access to all businesses and residences during construction.

Contractor shall maintain all drainage ways during construction.

PROJECT NUMBER 472 83902	SHEET NAME Conseq03	ENGINEERING DIRECTORY P:\Eng\Hydraulic_ph2\Conseq
DESIGN Azlere	DRAWN Staff	APPROVED JFB
DATE March 04	SCALE 1"=50'	BAUGHMAN NO 99-09-E451

STREET & SWS IMPROVEMENTS
Construction Sequencing Plan Phs 1b
 HYDRAULIC AVE PAVING - SOUTH OF 57th STREET SOUTH TO 47th STREET SOUTH

BAUGHMAN COMPANY, P.A.
 ENGINEERING, SURVEYING, & PLANNING
 319-262-7271 • 319-262-7271 • WICHITA, KANSAS 67211

SHEET
91
OF
143