


FEMA REGION NO.	STATE	PROJECT NO.	FISCAL YEAR	SHEET NO.	TOTAL SHEETS
7	KANSAS	87 N-0303-01	2003	99	143

SCALE: 1" = 50'
0 25 50

Contractor shall maintain two way traffic the full length of the project at all times except for localized flagging at individual locations during working hours. Flagging operations to conform to the latest addition of the MUTCD.

PHASE V
Construct Roadway - West Side Hydraulic, South of 57th to North of 50th Street.
Construct Roadway - East Side Hydraulic, Center of 47th Street to North of 47th Street.
Maintain 2-Way Traffic on New East Side Pmnt., South of 57th Street to North of 50th Street.
Maintain 2-Way Traffic on New West Side Pmnt., North of 50th Street to North of 47th Street.
Contractor may Flag at Individual Locations during working hours.

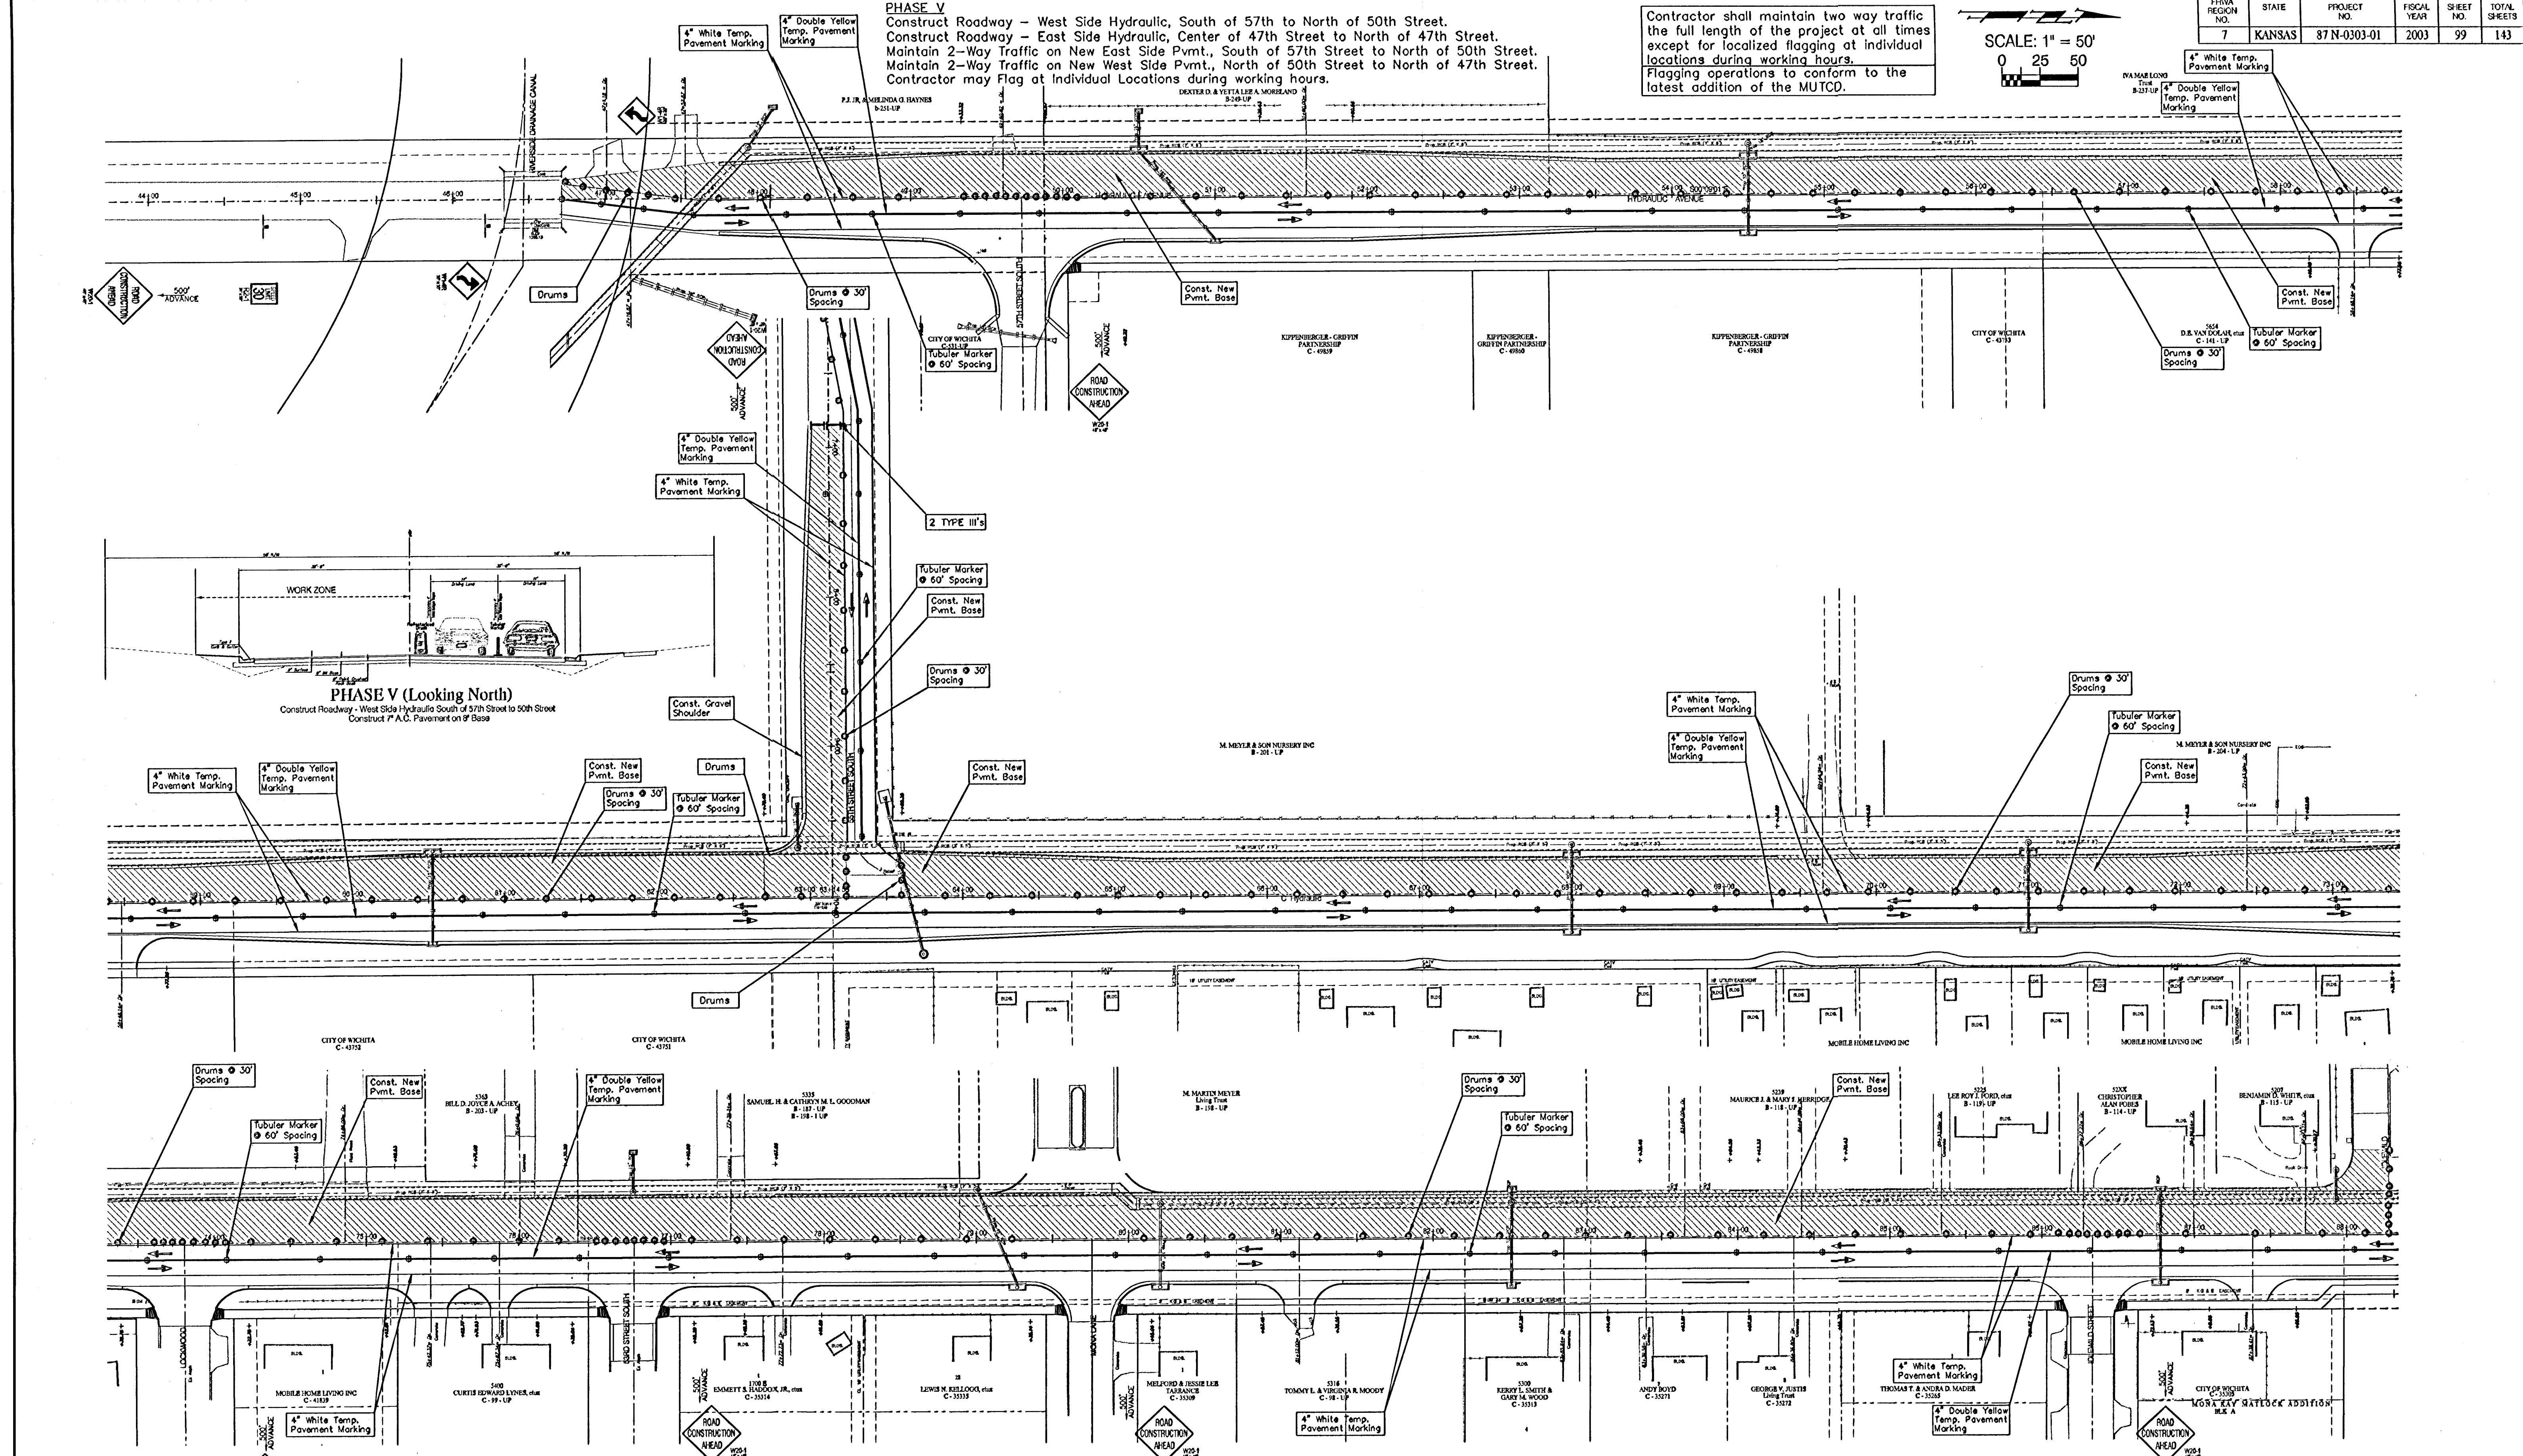

PHASE V (Looking North)
Construct Roadway - West Side Hydraulic South of 57th Street to 50th Street
Construct P.A.C. Pavement on 9' Base

Contractor shall either maintain or temporarily relocate all street name signs within project limits at all times during construction.

Contractor shall maintain access to all businesses and residences during construction.

Contractor shall maintain all drainage ways during construction.

PROJECT NUMBER 472 83902	SHEET NAME Conseq11	ENGINEERING DIRECTORY P:\Eng\Hydraulic\ph2\Conseq
DESIGN Azlere	DRAWN Staff	APPROVED JFB
DATE March 04	SCALE 1"=50'	BAUGHMAN NO 99-09-E451

STREET & SWS IMPROVEMENTS
Construction Sequencing Plan Phs V
HYDRAULIC AVE PAVING - SOUTH OF 57th STREET SOUTH TO 47th STREET SOUTH

BAUGHMAN COMPANY, P.A.
ENGINEERING, SURVEYING, & PLANNING
318-252-7211 • 318 ELLIS • WICHITA, KANSAS 67211

SHEET 99 OF 143