


FHWA REGION NO.	STATE	PROJECT NO.	FISCAL YEAR	SHEET NO.	TOTAL SHEETS
7	KANSAS	87 N-0303-01	2003	115	143

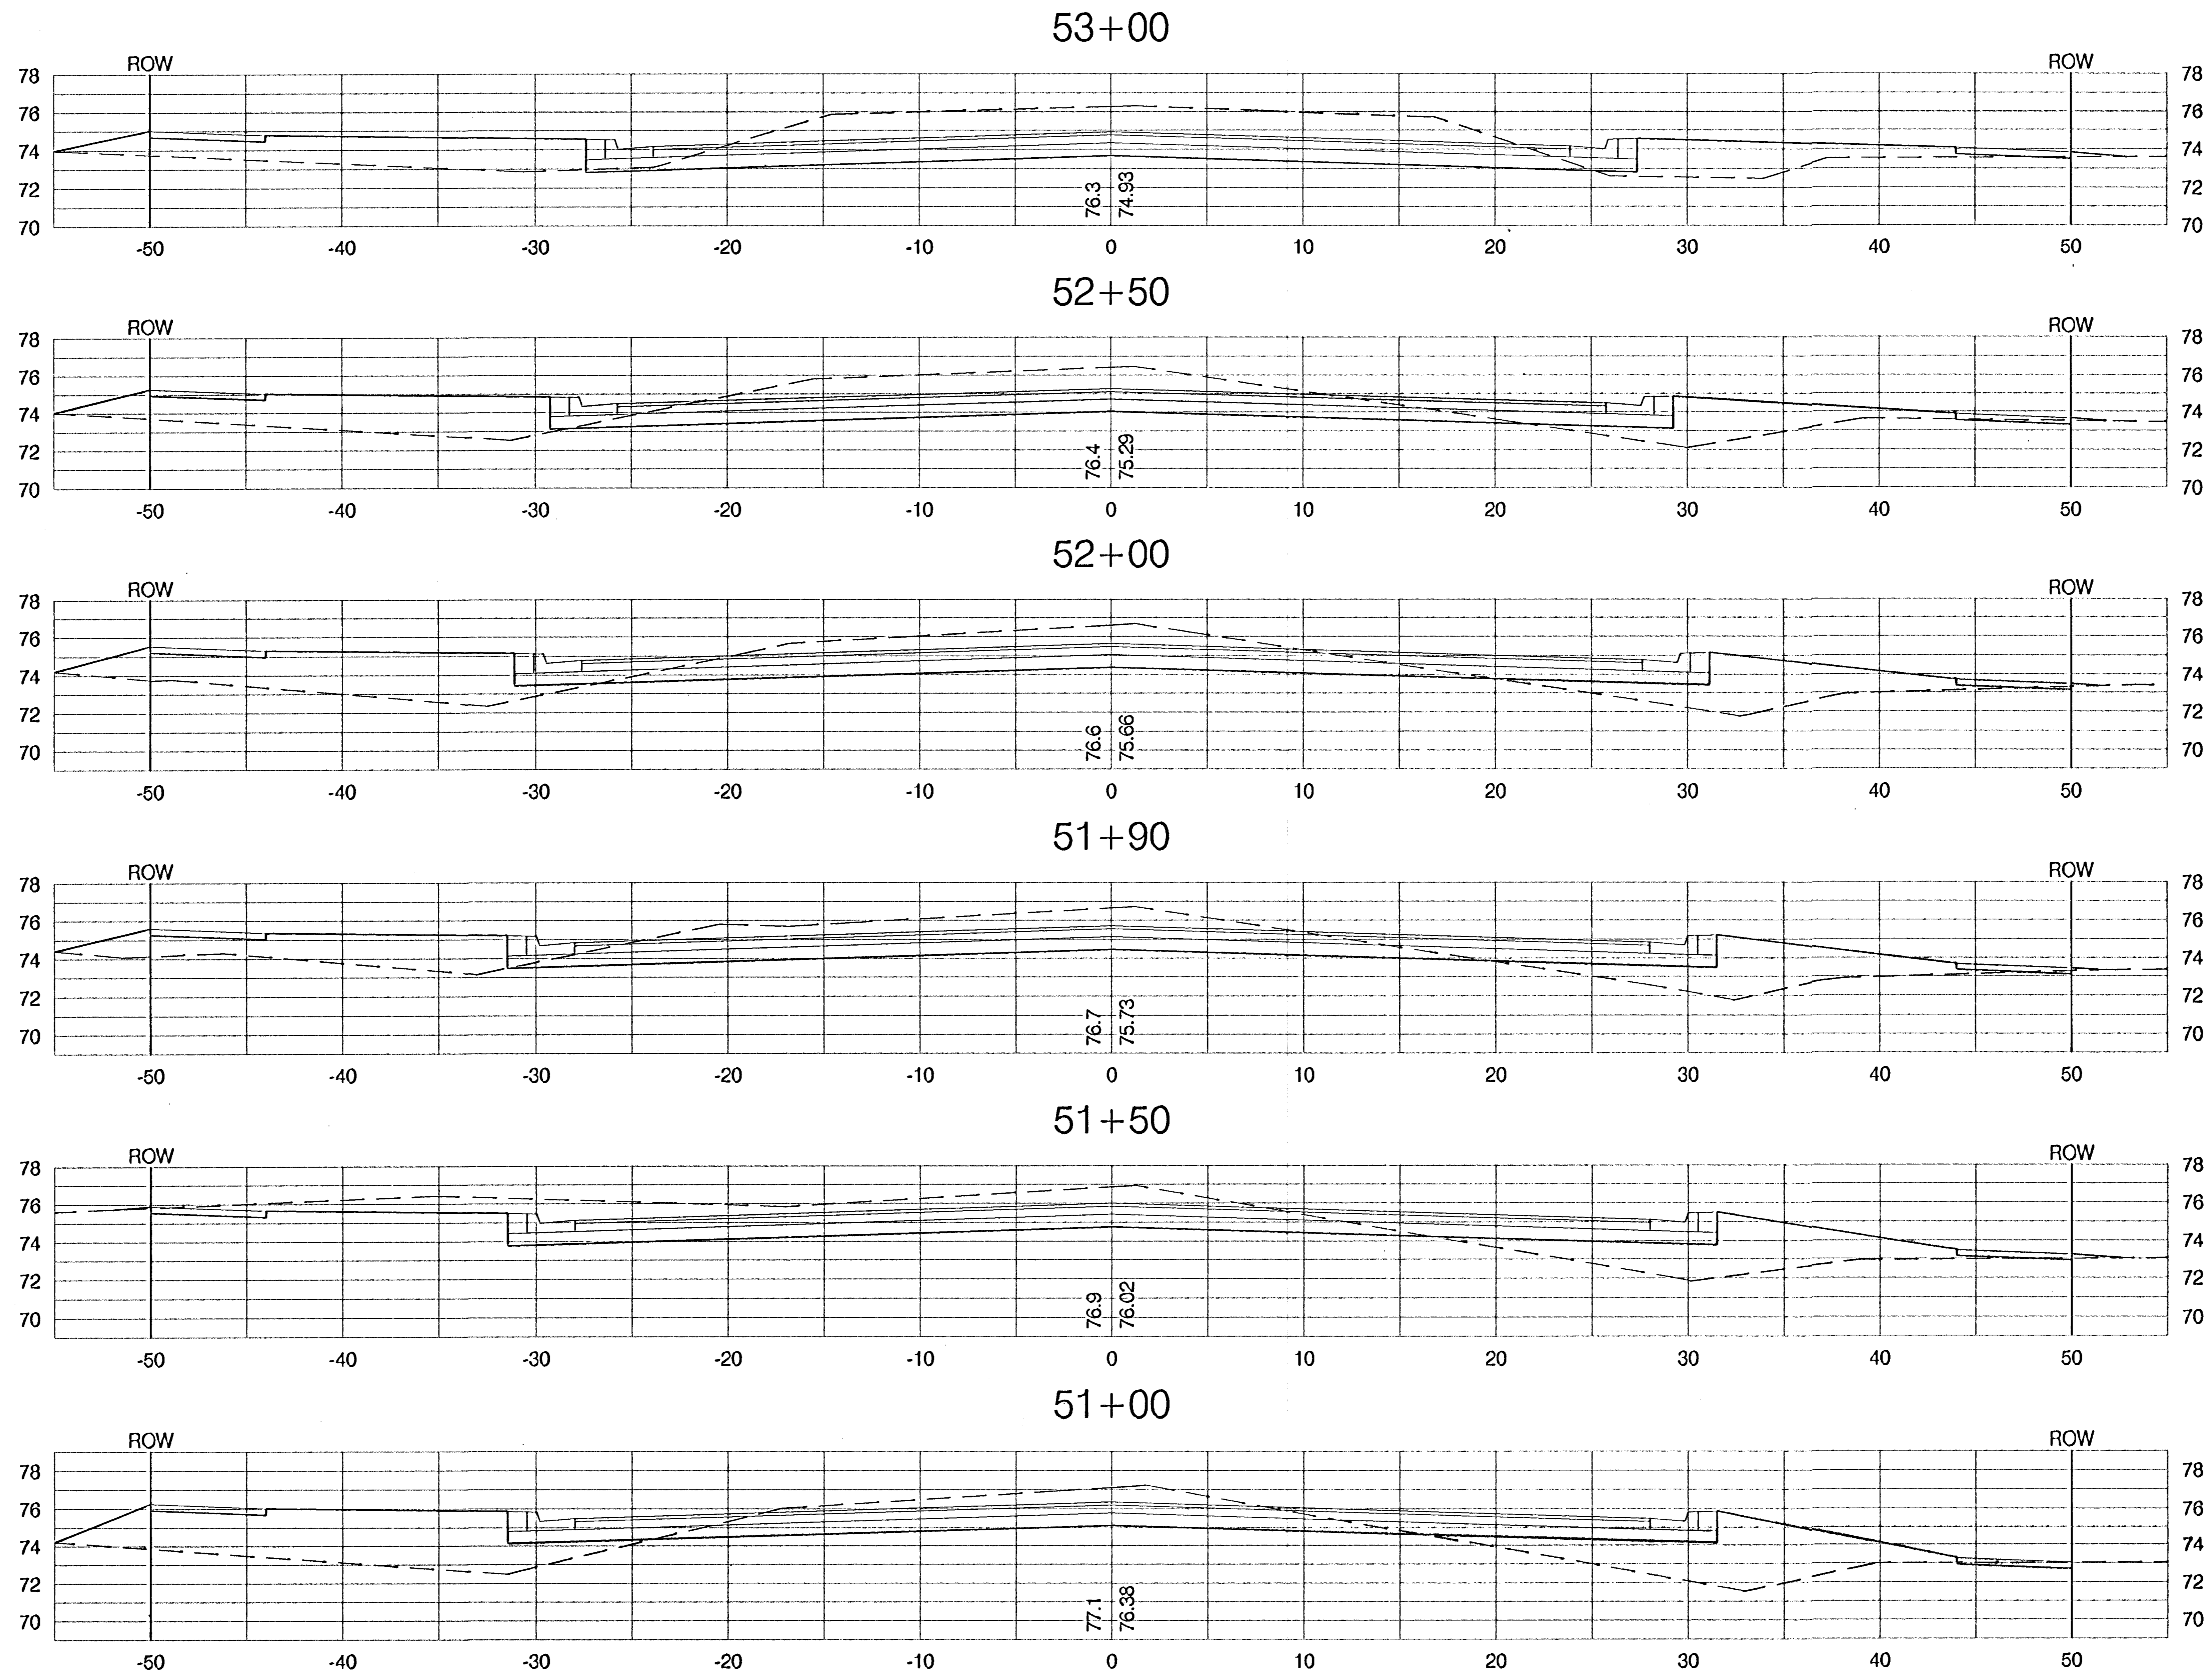

PROJECT NUMBER 472-83902		SHEET NAME XSEC03		ENGINEERING DIRECTORY F:\Hydraulic_ph2\Earth		CAPITAL IMPROVEMENT PROJECT HYDRAULIC AVENUE CROSS SECTION		BAUGHMAN COMPANY, P.A. ENGINEERING, SURVEYING, & PLANNING 318-282-7271 • 315 ELLIS • WICHITA, KANSAS 67211	SHEET 115 OF 143
DESIGN STAFF	DRAWN TPV	APPROVED JFB/KK	DATE Nov. 2003	SCALE 1:5	BAUGHMAN NO. 99-09-E451		HYDRAULIC AVENUE PAVING - 57th STREET SOUTH TO 47th STREET SOUTH		