


FHWA REGION NO.	STATE	PROJECT NO.	FISCAL YEAR	SHEET NO.	TOTAL SHEETS
7	KANSAS	87 N-0303-01	2003	124	143

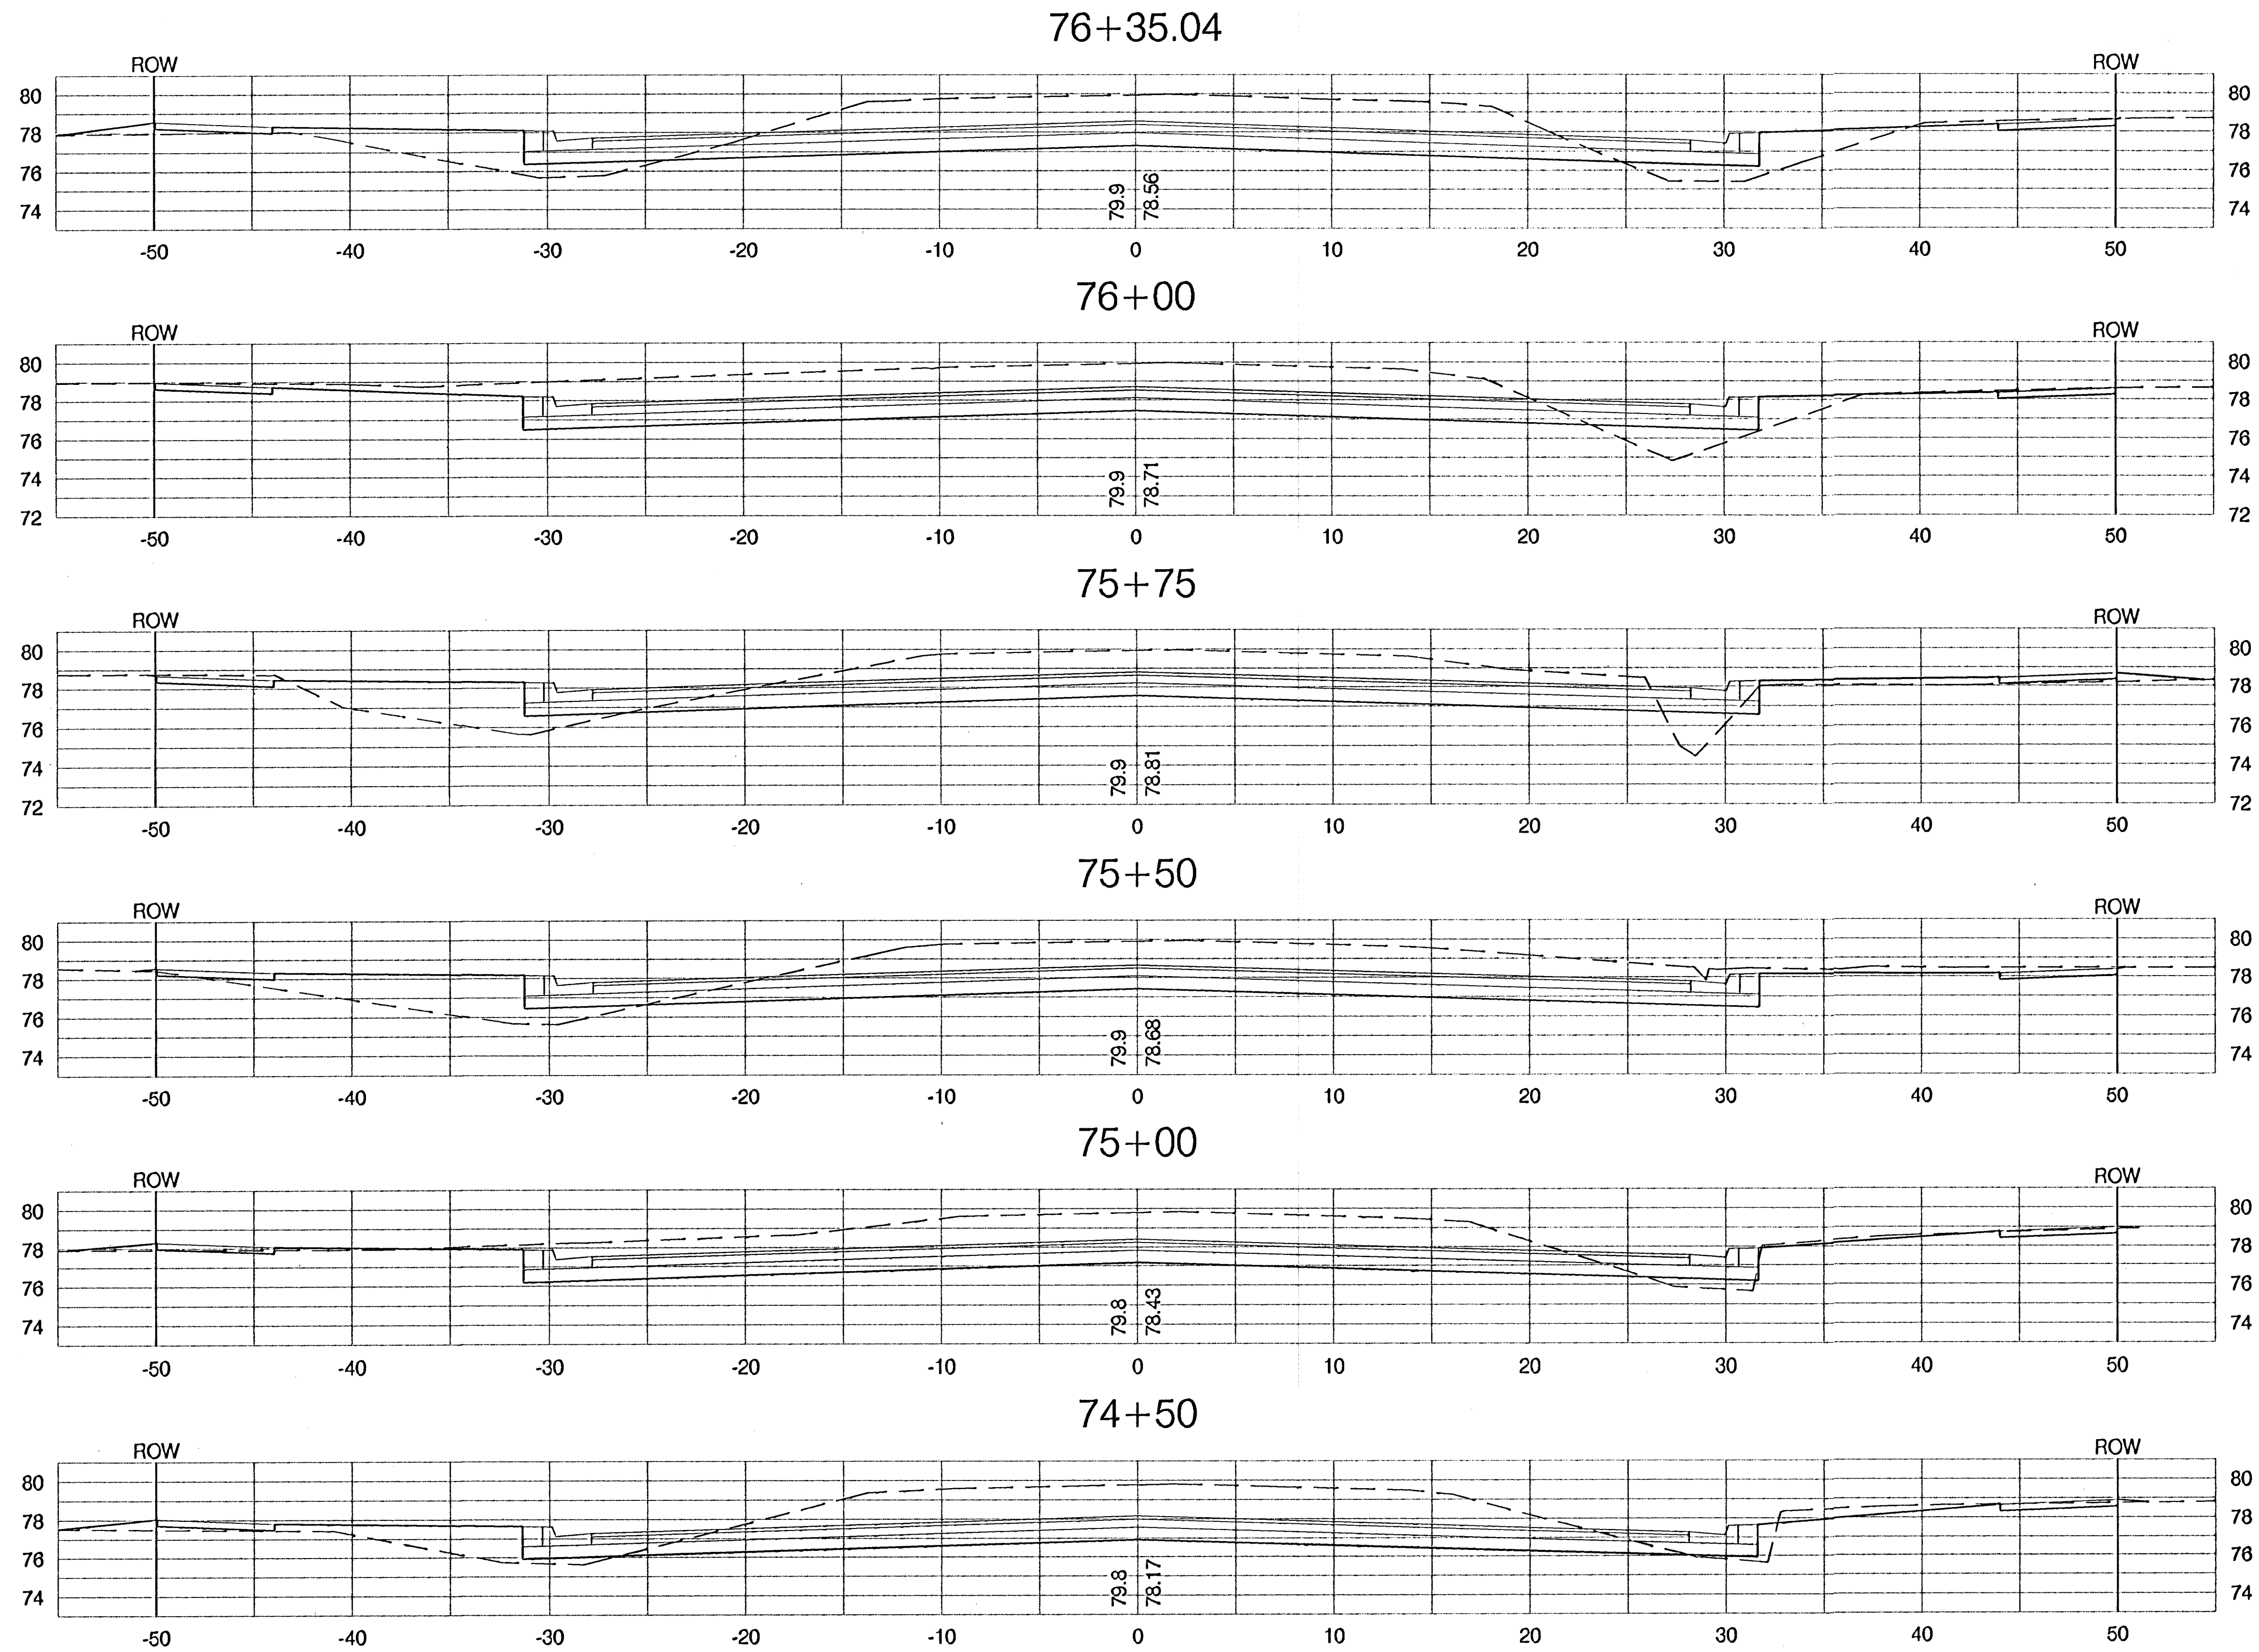

PROJECT NUMBER 472-83902		SHEET NAME XSEC12		ENGINEERING DIRECTORY F:\Hydraulic_phs2\Earth		CAPITAL IMPROVEMENT PROJECT <b>HYDRAULC AVENUE CROSS SECTION</b> HYDRAULC AVENUE PAVING - 57th STREET SOUTH TO 47th STREET SOUTH		<b>BAUGHMAN COMPANY, P.A.</b> ENGINEERING, SURVEYING, & PLANNING 318-282-7271 • 315 ELLIS • WICHITA, KANSAS 67211	SHEET 124 OF 143
DESIGN STAFF	DRAWN TPV	APPROVED JFB/KK	DATE Nov. 2003	SCALE 1:5	BAUGHMAN NO. 99-09-B451				