



REED'S COVE ADD.  
GLEN WOOD CT. MIDDLE  
CROSS SECTIONS


D

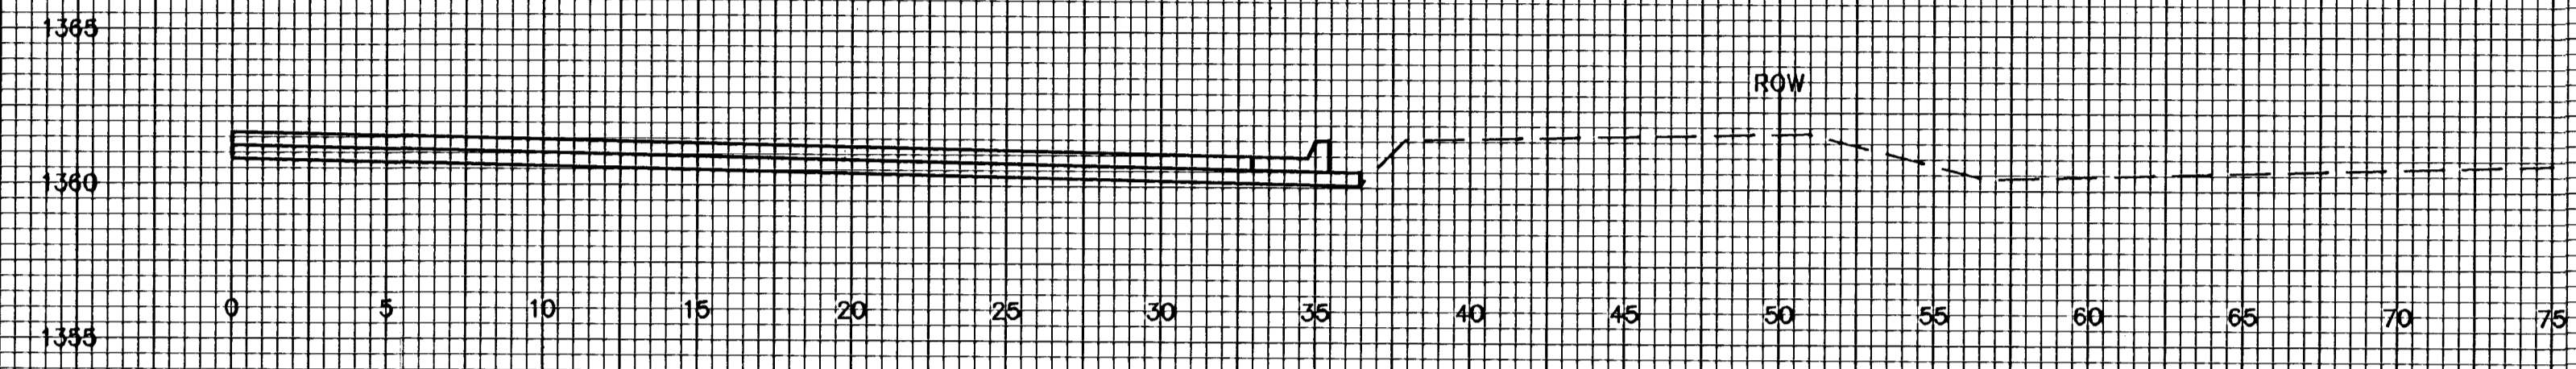

C

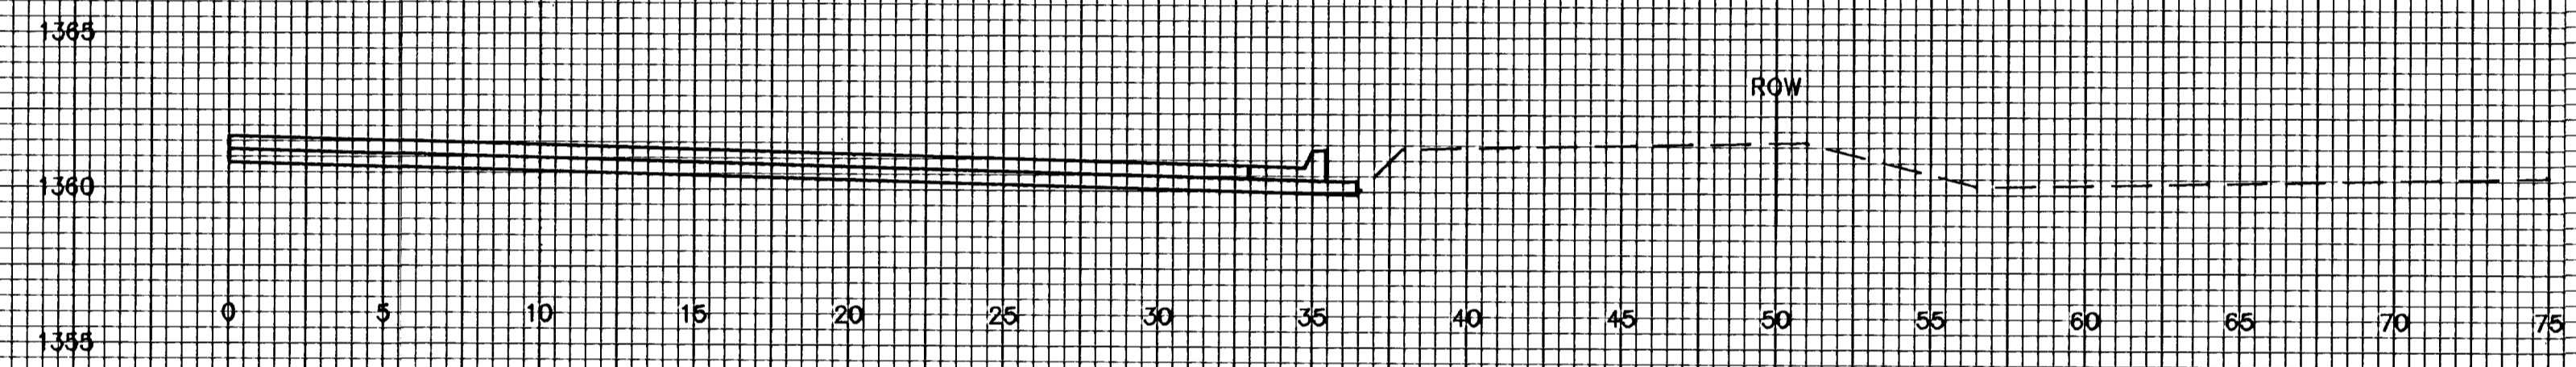

B

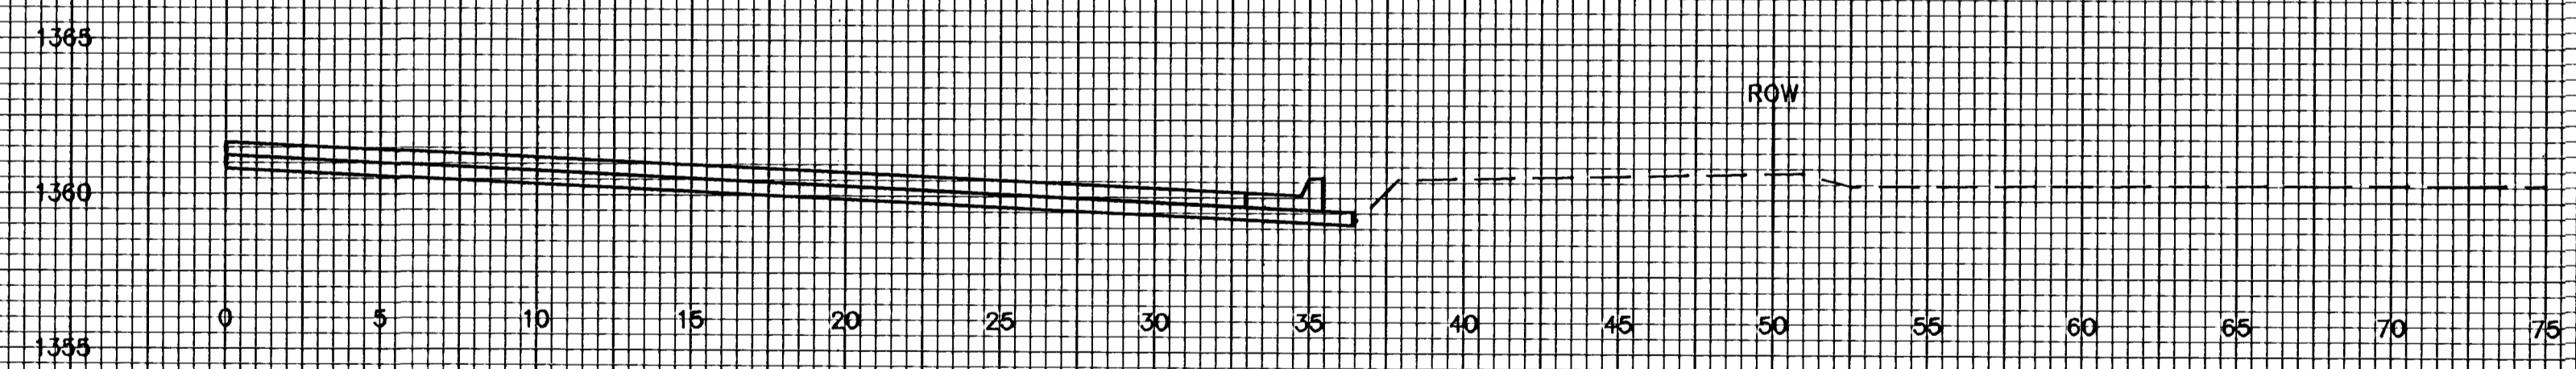

A

