
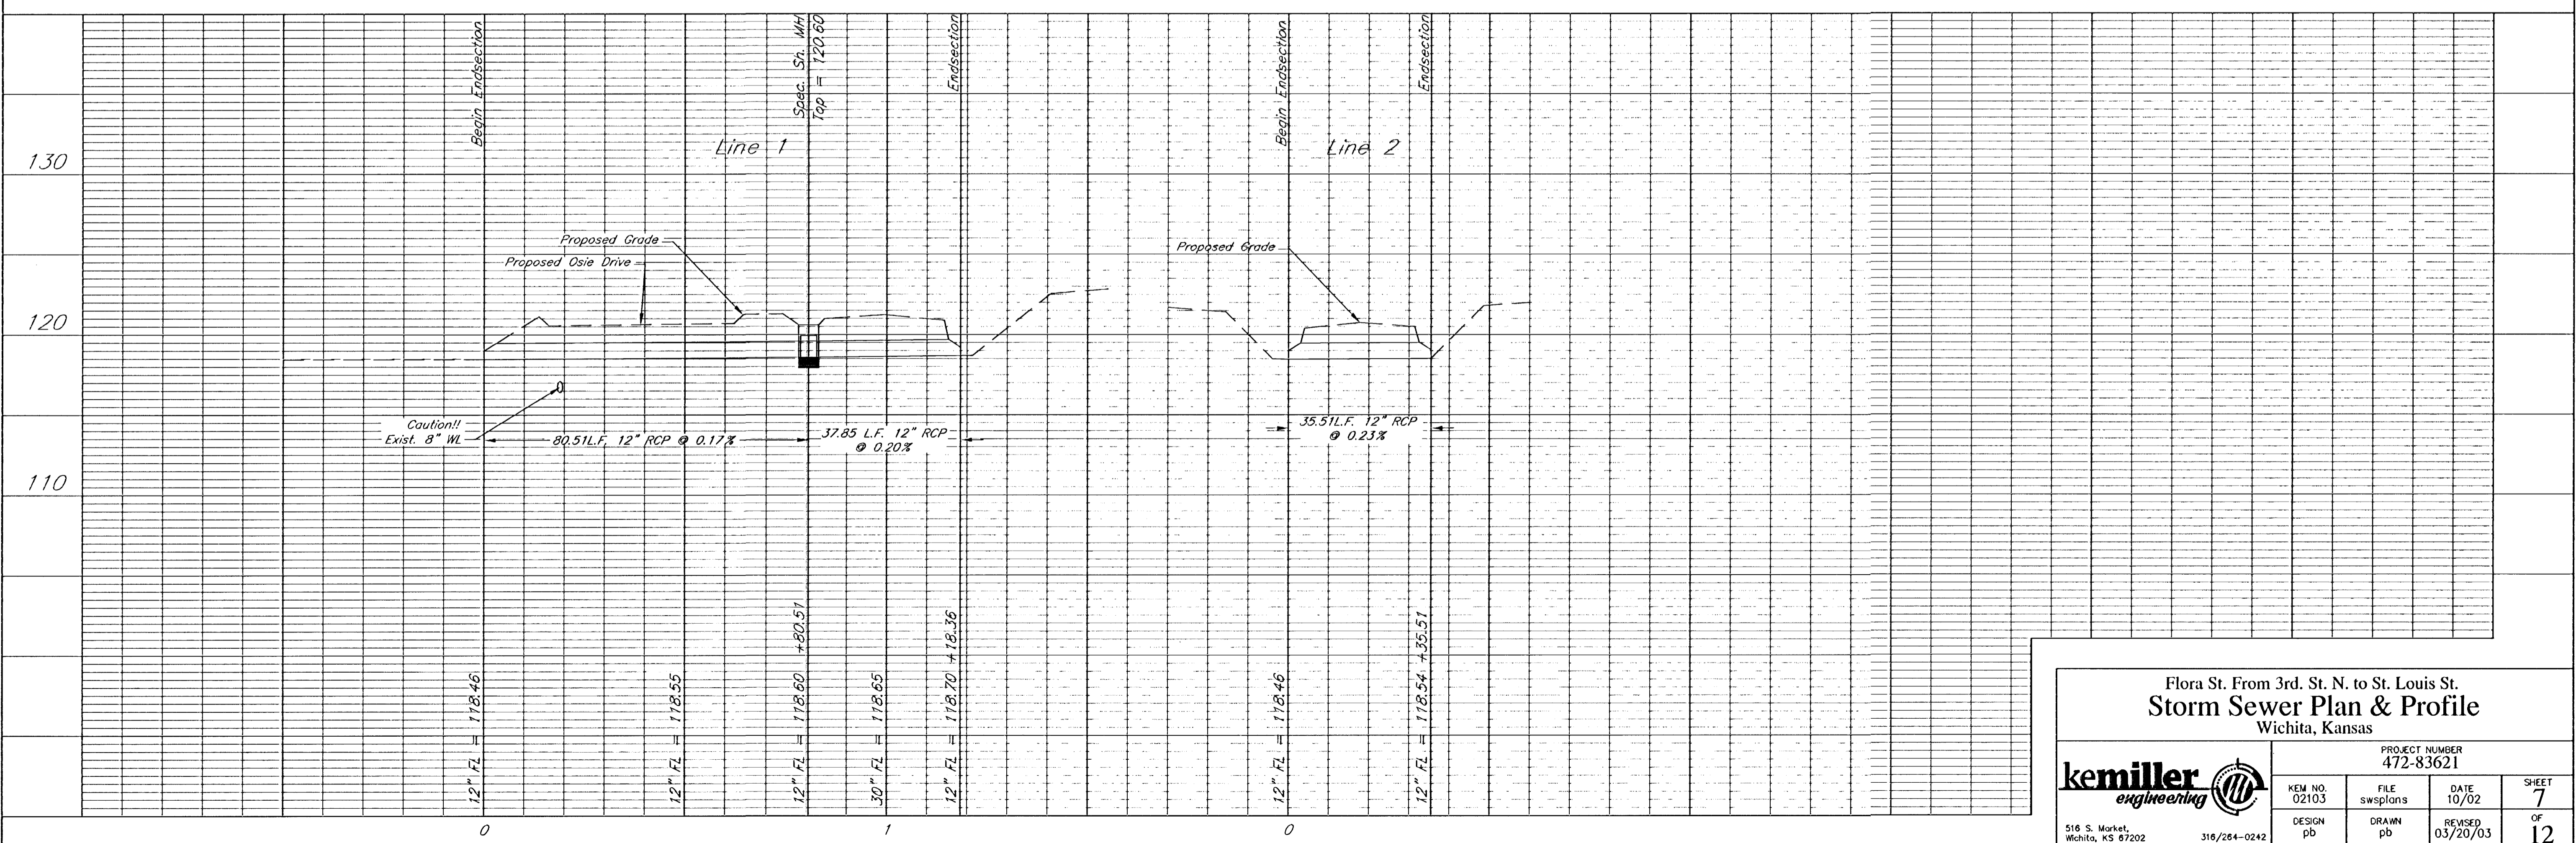
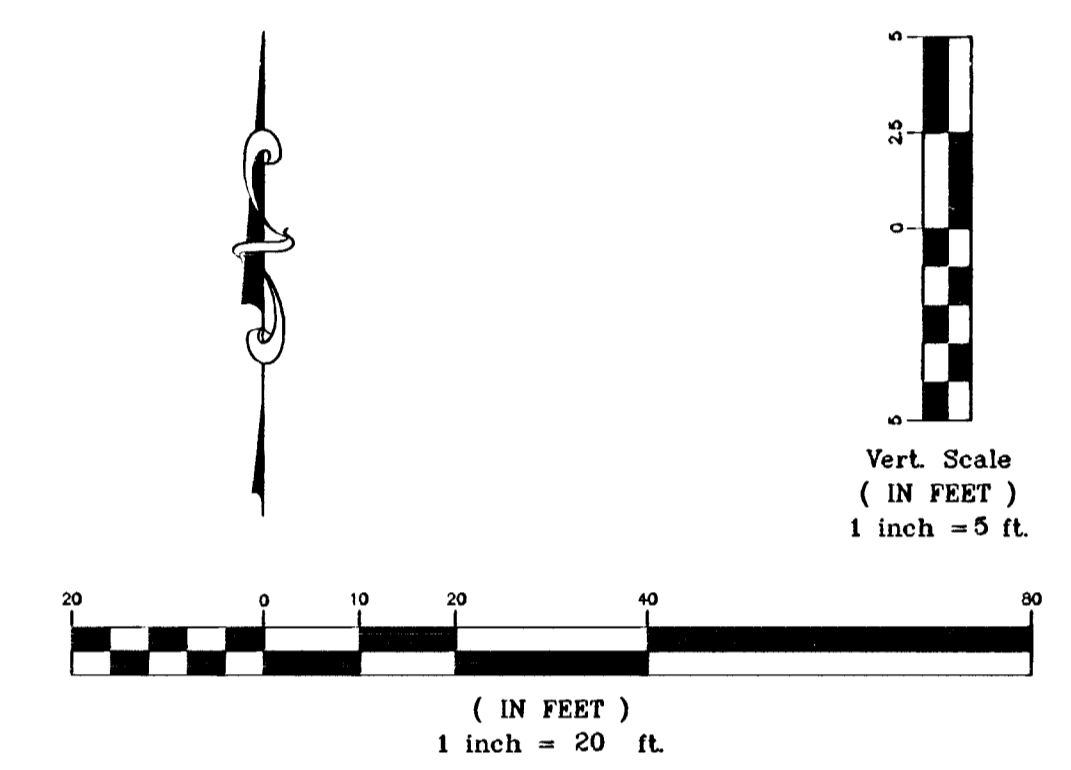


Sta. 0+35.51 Line 2
B.L. Sta. 16+82.46, 41.28' Lt
Install 1-12" RCP Endsection
FL 12" (In) = 118.54

Remove 3 Existing
15" CMP's

Sta. 1+18.36 Line 1
B.L. Sta. 16+82.35, 41.42' Rt
Install 1-12" RCP Endsection
FL 12" (In) = 118.70

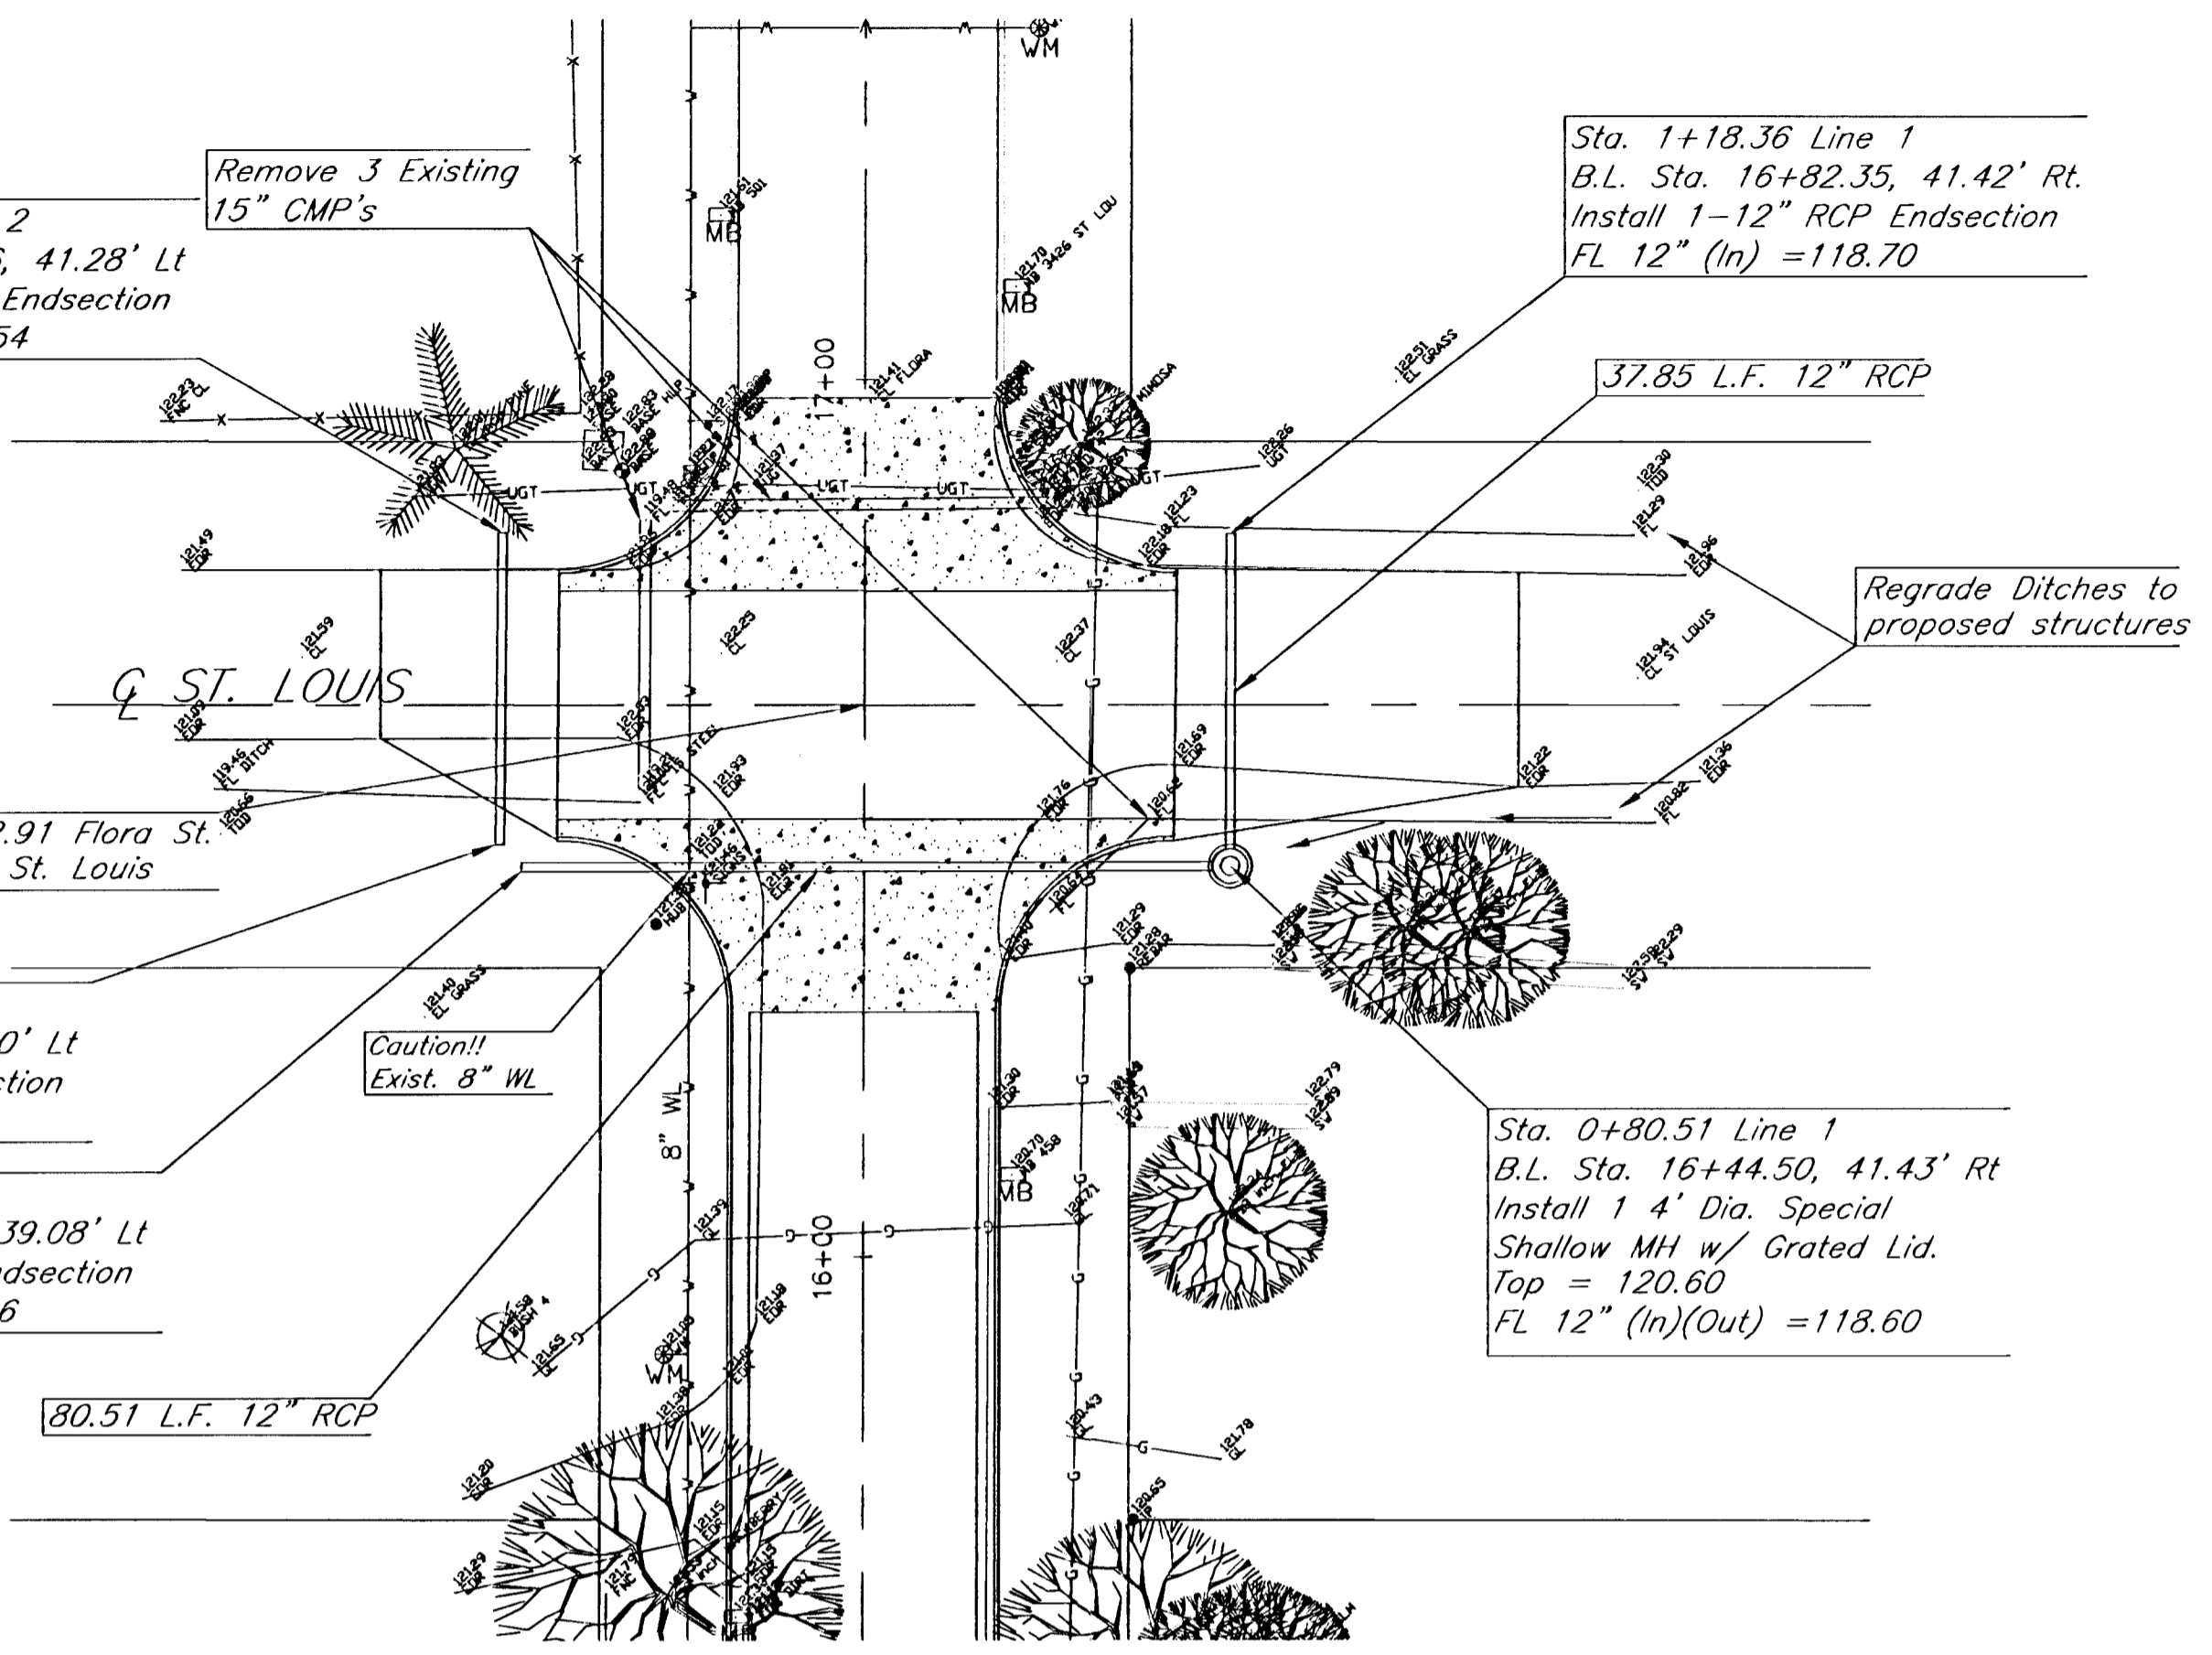

Flora St. From 3rd. St. N. to St. Louis St.
Storm Sewer Plan & Profile
Wichita, Kansas

PROJECT NUMBER
472-83621

kemiller
engineering

KEM NO. 02103	FILE swsplans	DATE 10/02	SHEET 7
DESIGN pb	DRAWN pb	REVISED 03/20/03	OF 12

516 S. Market,
Wichita, KS 67202

316/264-0242