


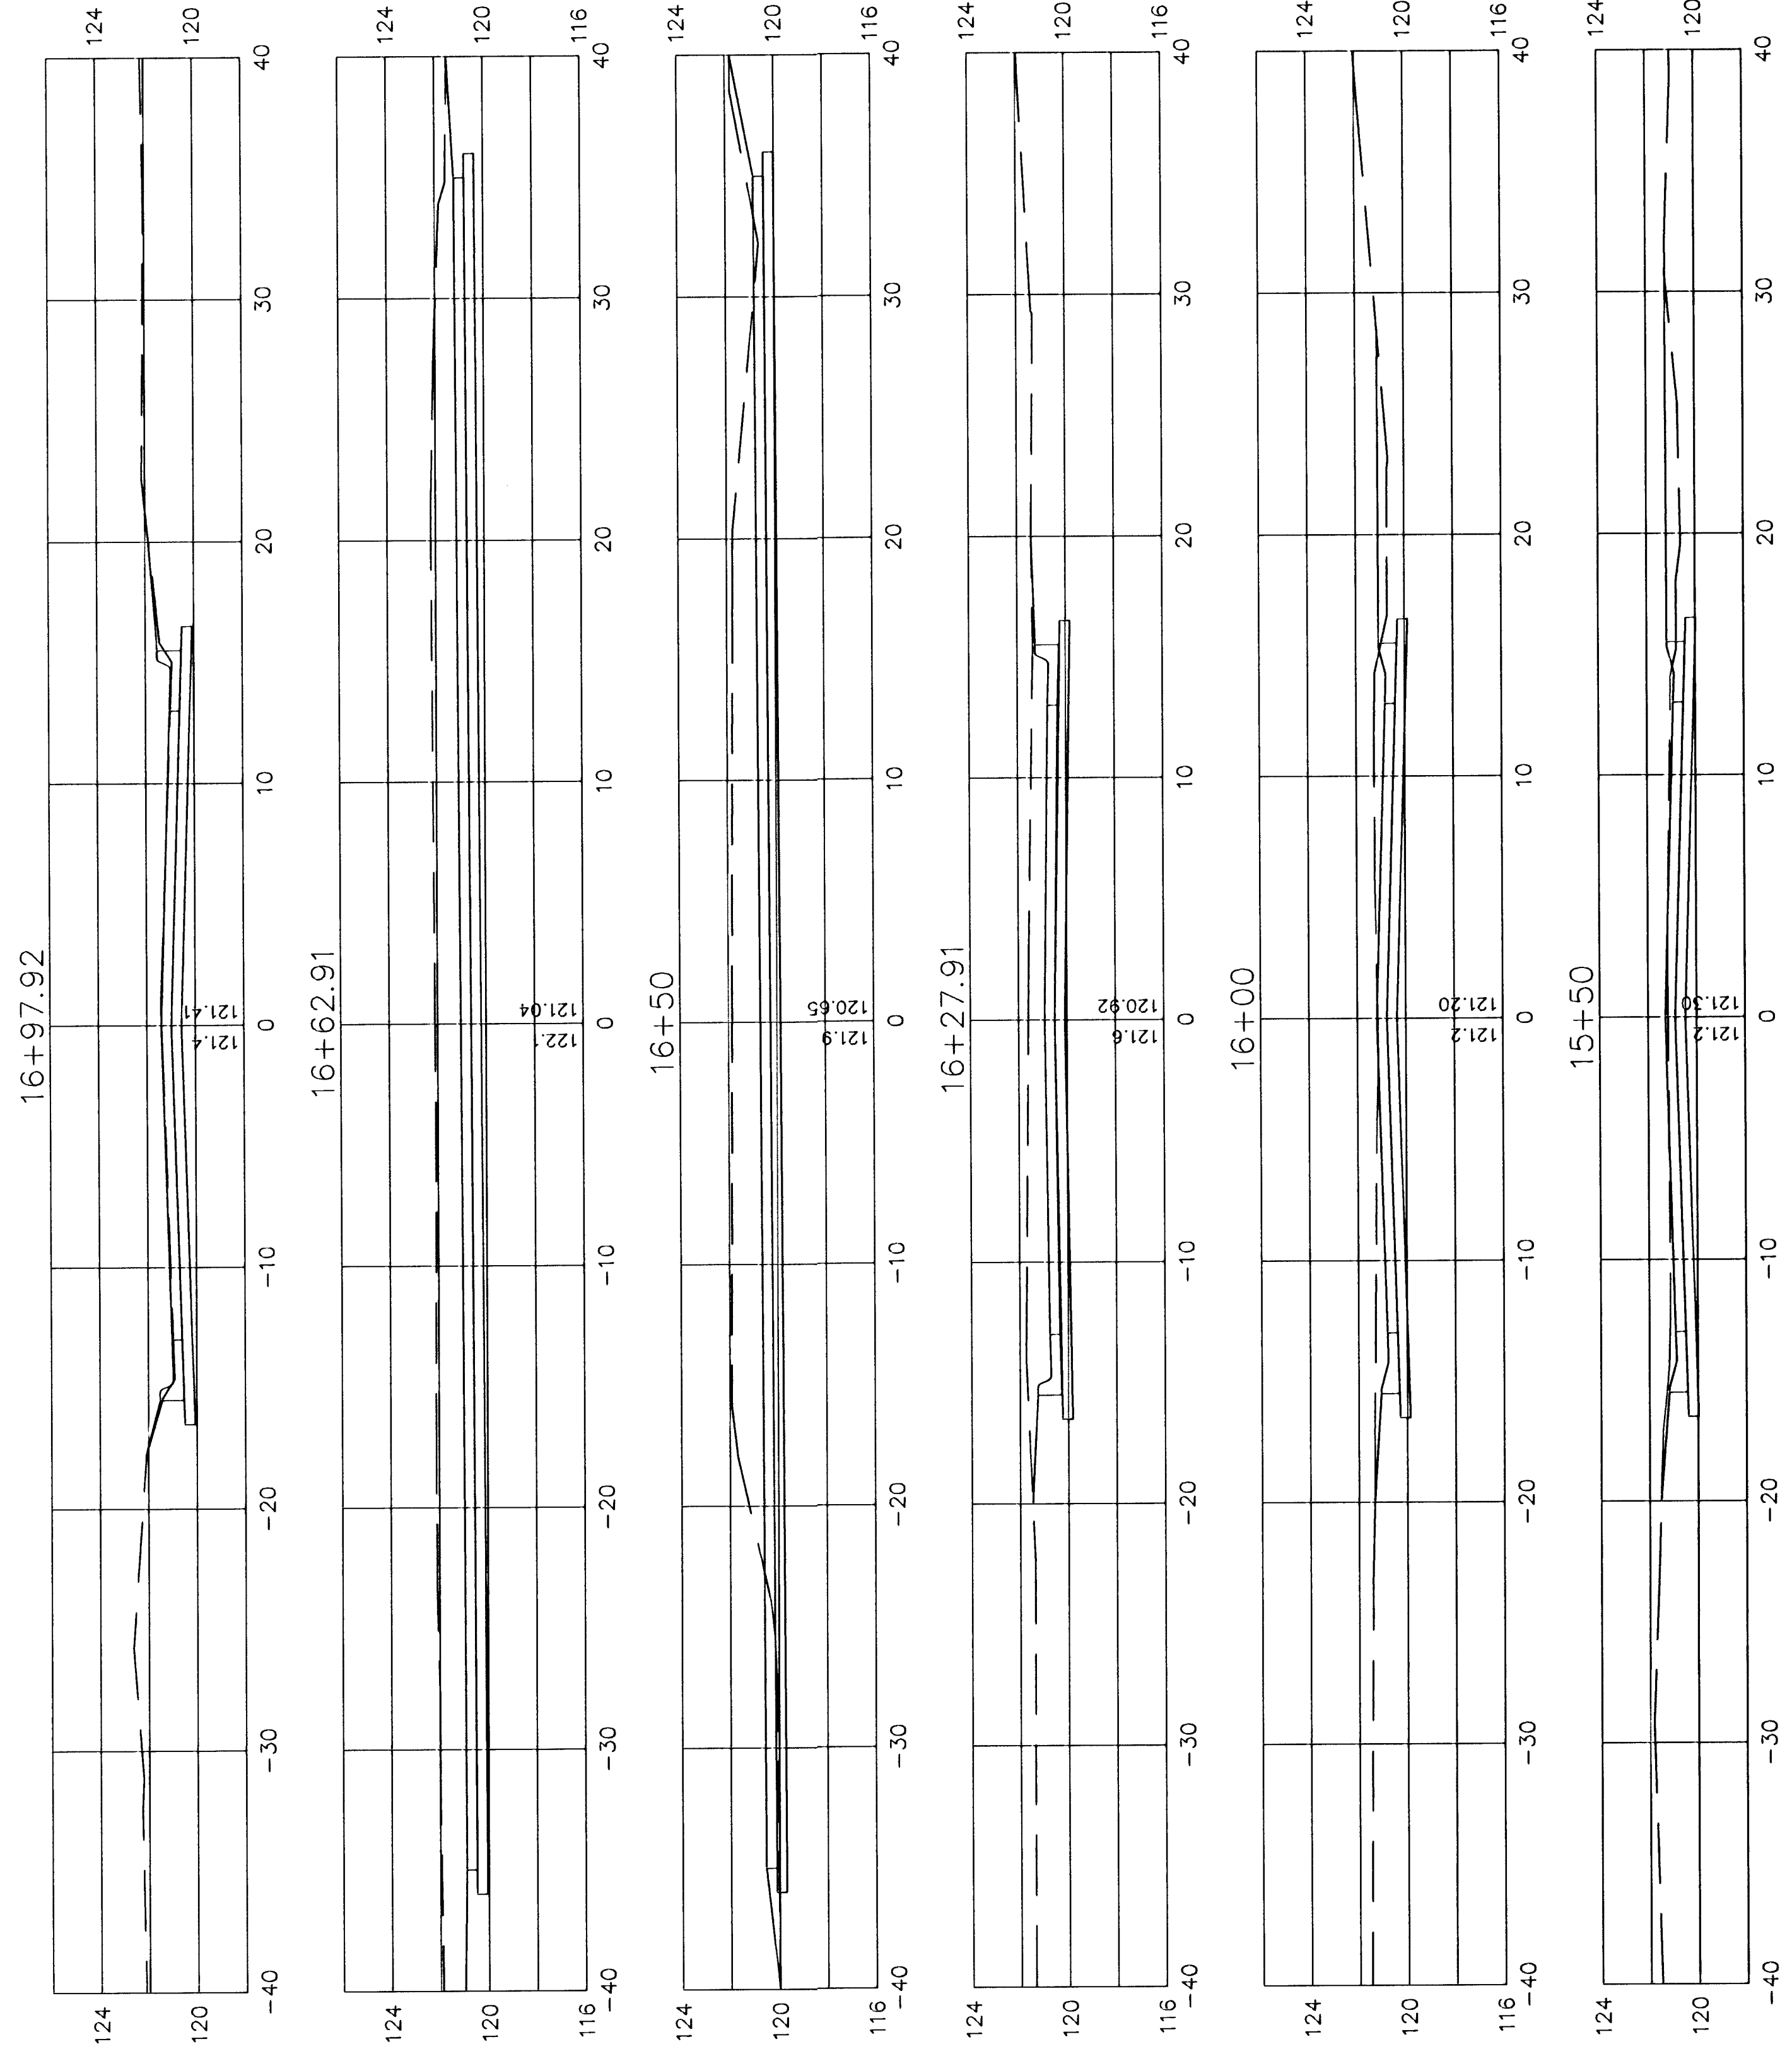

Flora St. from 3rd St. N. to St. Louis St.
Cross Section
 Wichita, Kansas

PROJECT NUMBER 472-83621			
	KEM NO. 02103	FILE design	DATE 10/02
	DESIGN pb	DRAWN pb	REVISED 03/20/03
SHEET 10 OF 12			

516 S. Market, Wichita, KS 67202 316/264-0242