
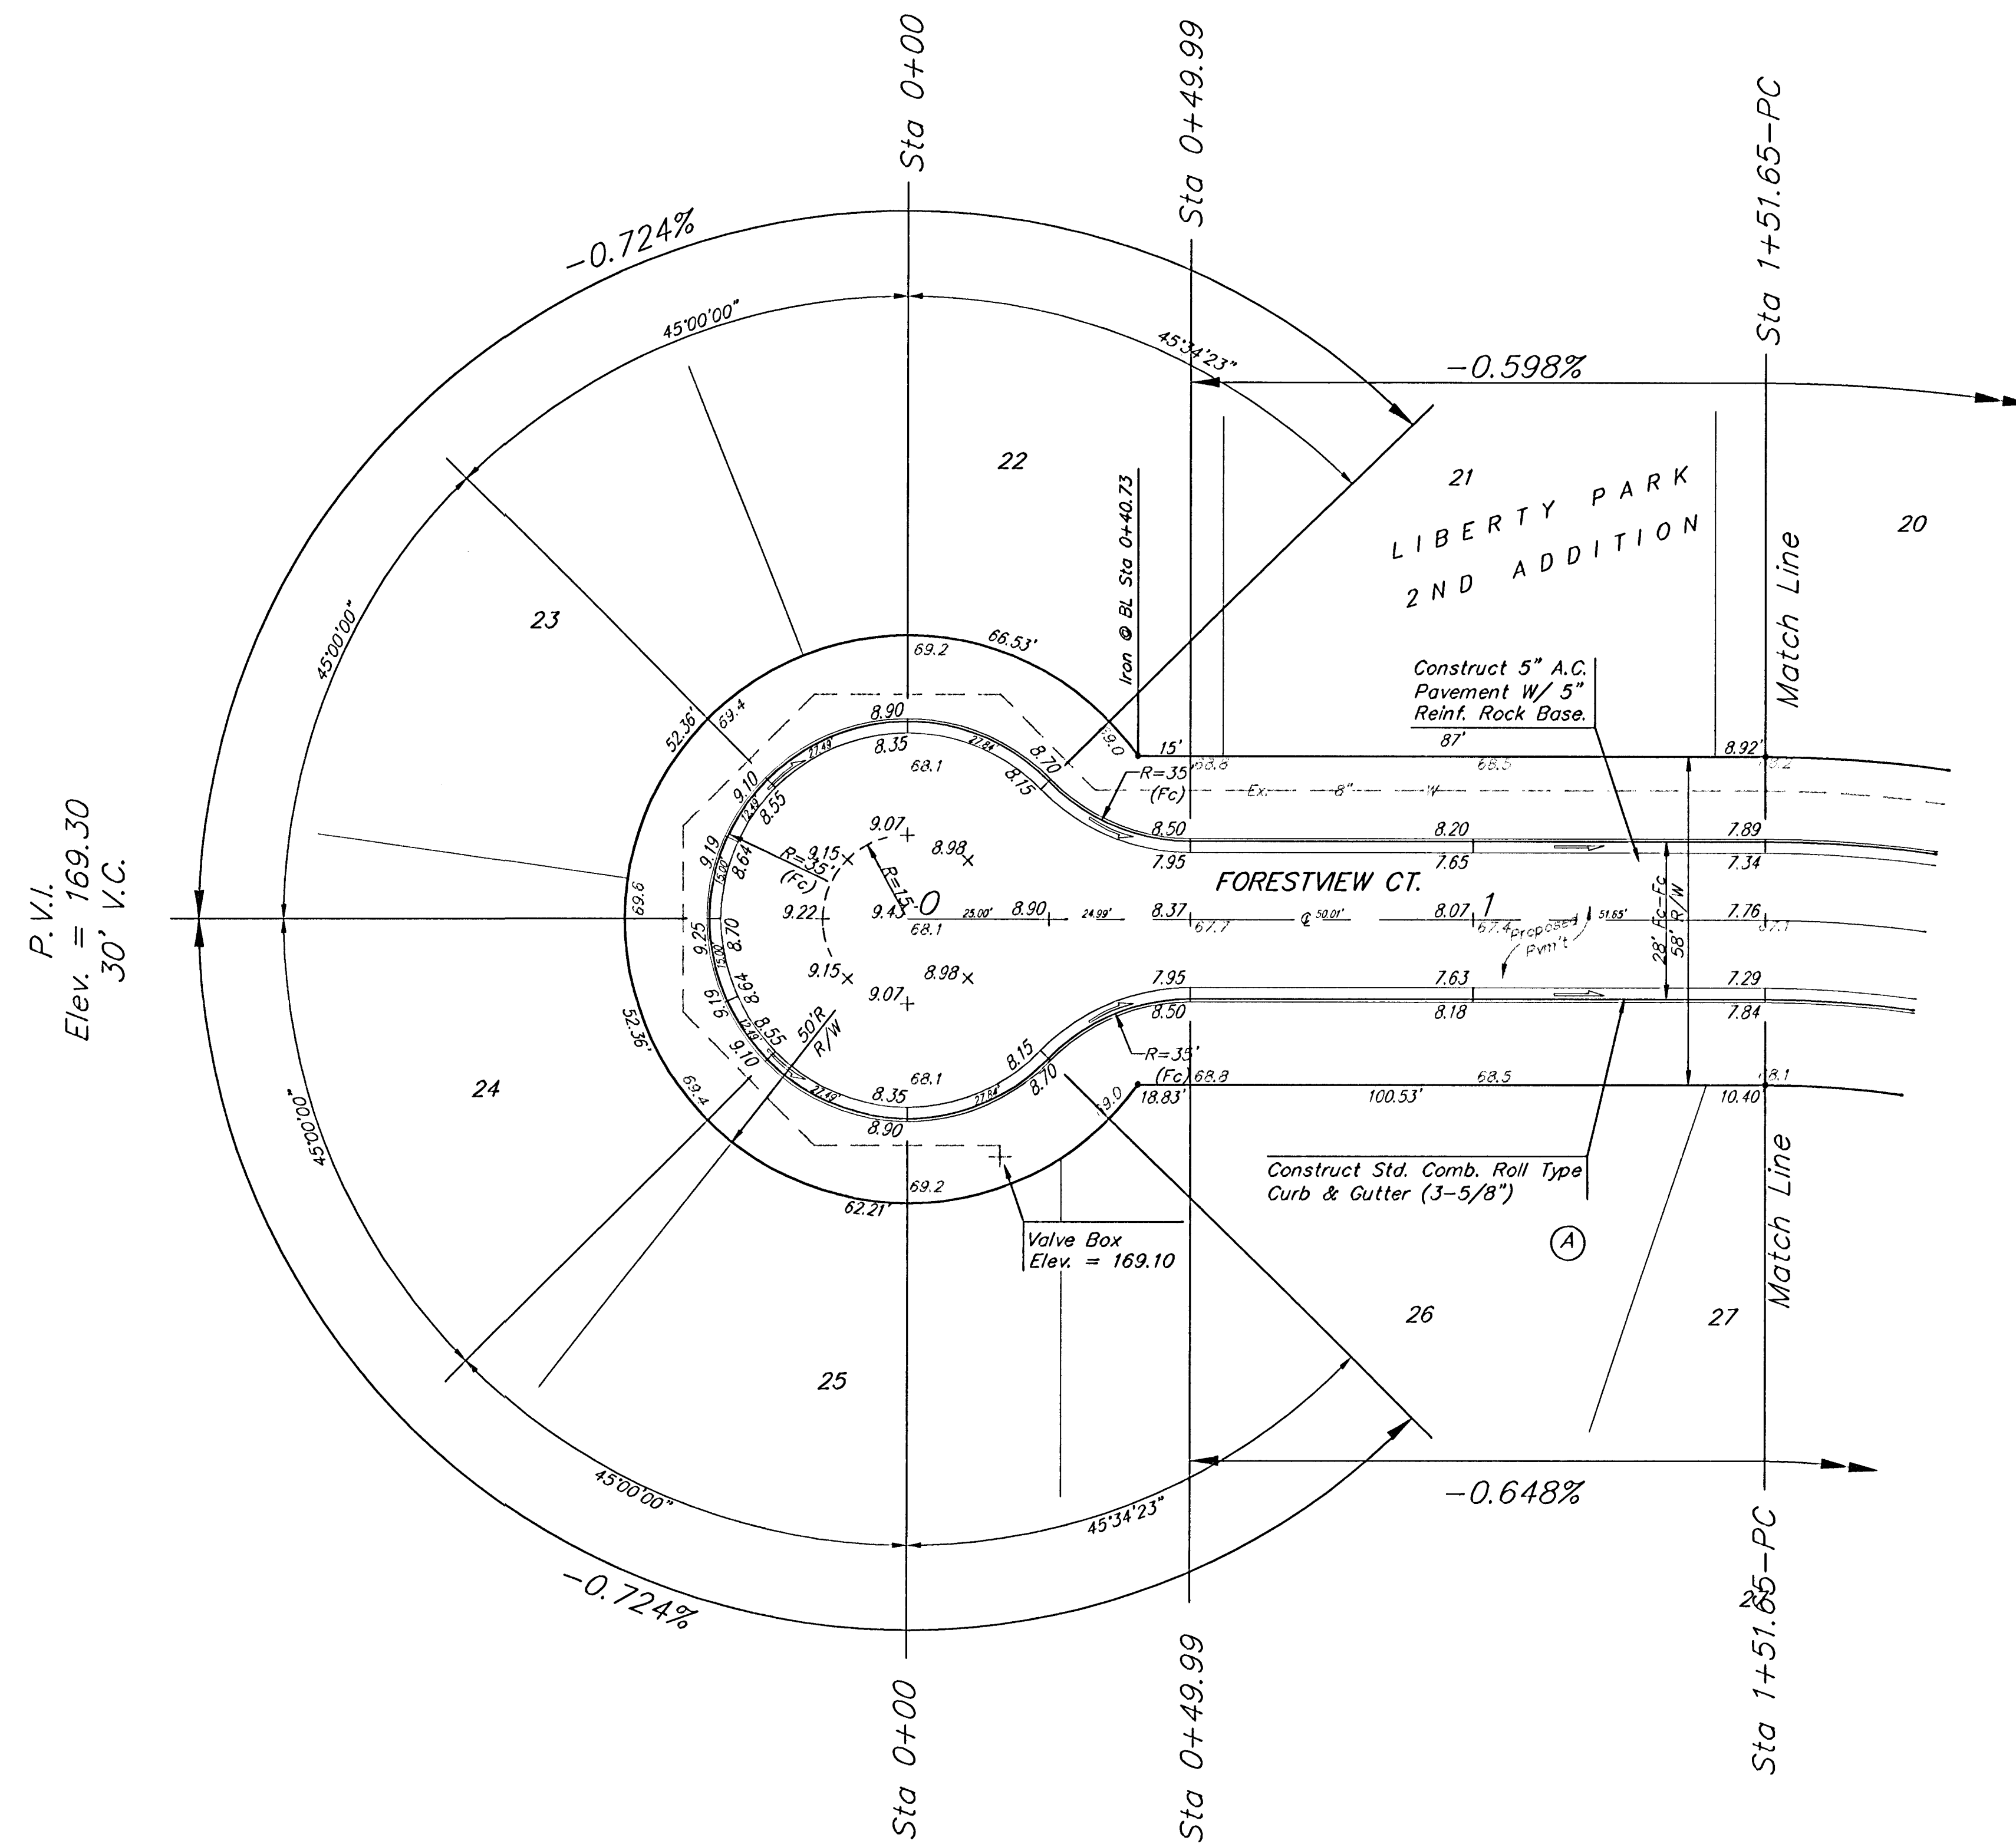


BENCHMARKS:
 BM #1: C.O.W. benchmark disk.
 56' E and 55' N of CL 135th
 St. W. & 13th St. N.
 Elev. = 167.83 (City Datum)

BM #2: 60D nail in HLP, 800'
 W & 31' N of the NE cor.,
 NW1/4, Sec. 13, T-27-S,
 R-2-W.
 Elev. = 162.68 (City Datum)

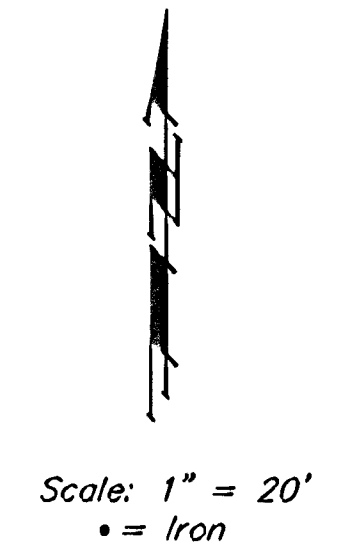

NOTE: ROLL TYPE CURB & GUTTER TO BE CONSTRUCTED ON THE PAVEMENT SHOWN ON THIS SHEET. TOP OF CURB ELEVATIONS ARE GIVEN FOR FULL HEIGHT CURB.

LIBERTY PARK 2ND ADDITION - PHASE I
FORESTVIEW CT.
 Lots 19-32, Block A

BAUGHMAN COMPANY P.A.
 ENGINEERING, SURVEYING, & PLANNING
 316-262-7271 • 315 ELLIS • WICHITA, KANSAS 67211

DESIGN NBW	DRAWN TMS	APPROVED	DATE 4/30/03	SCALE Noted	SHEET 12 OF 27
---------------	--------------	----------	-----------------	----------------	-------------------------

Liberty Park/Str 02-10-E423