


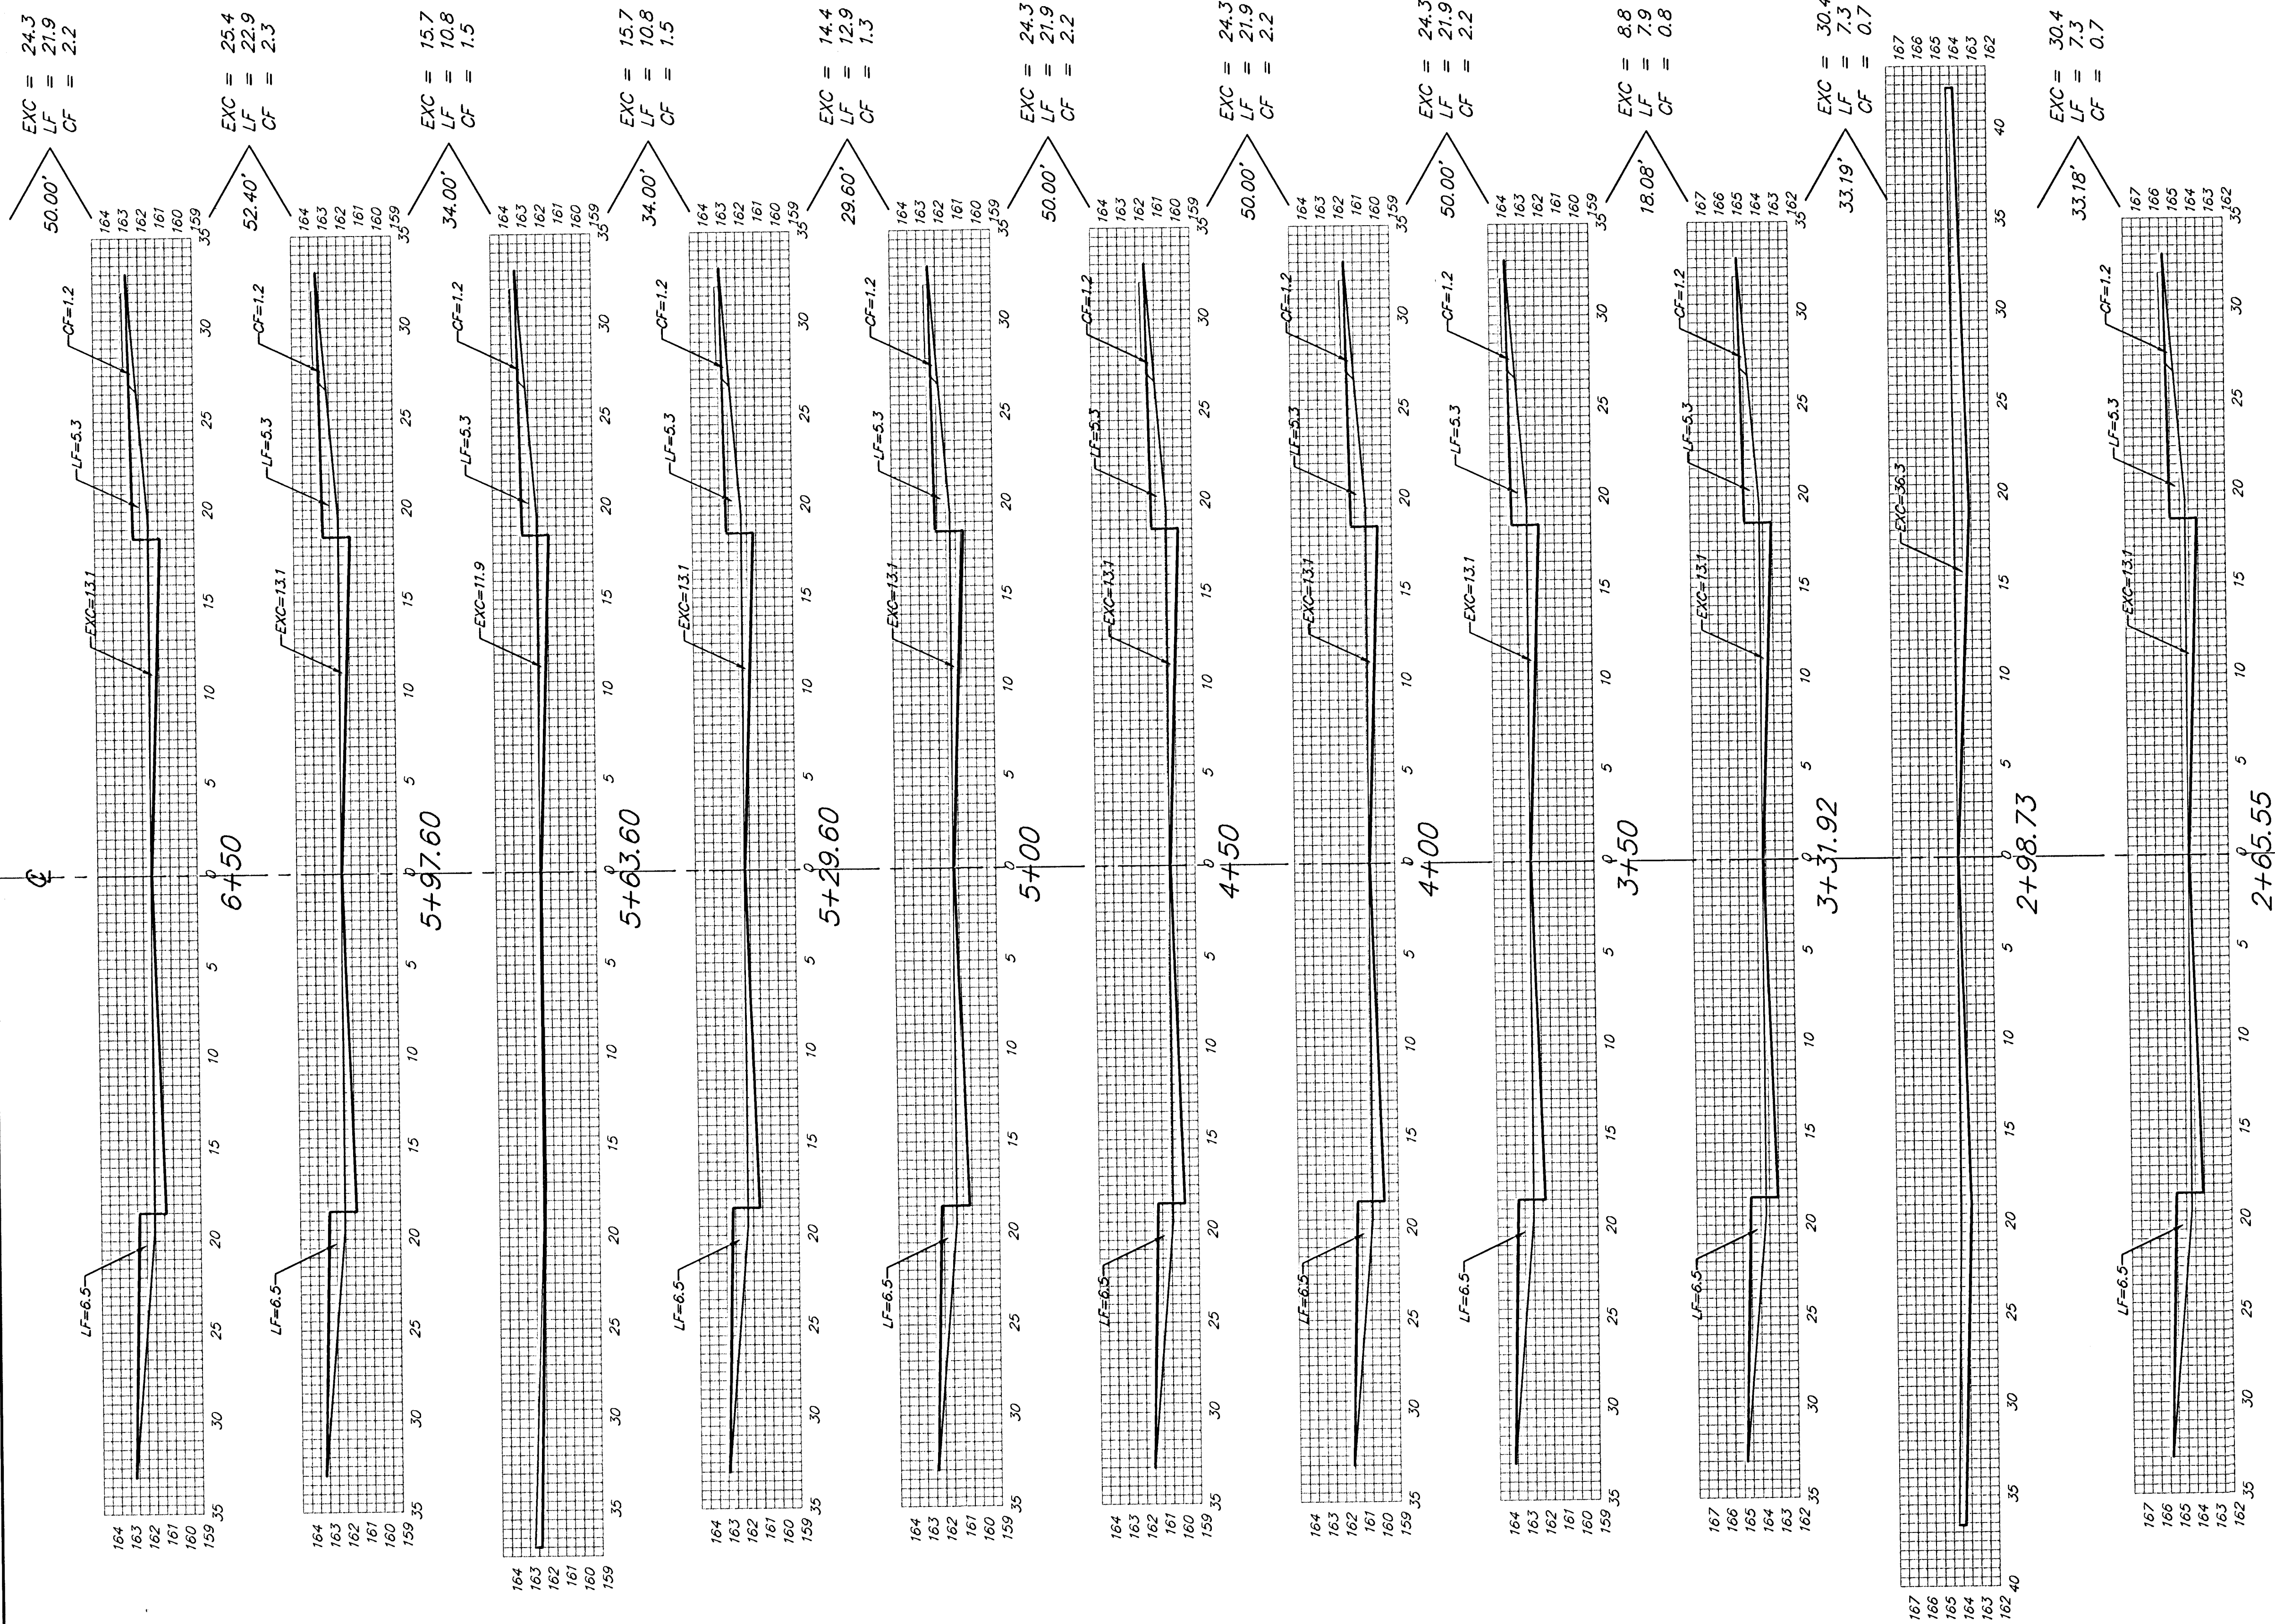

Sheet Totals:
 Excavation = 238.0 C.Y.
 Loose Fill = 167.5 C.Y.
 Compacted Fill = 17.6 C.Y.