


Q

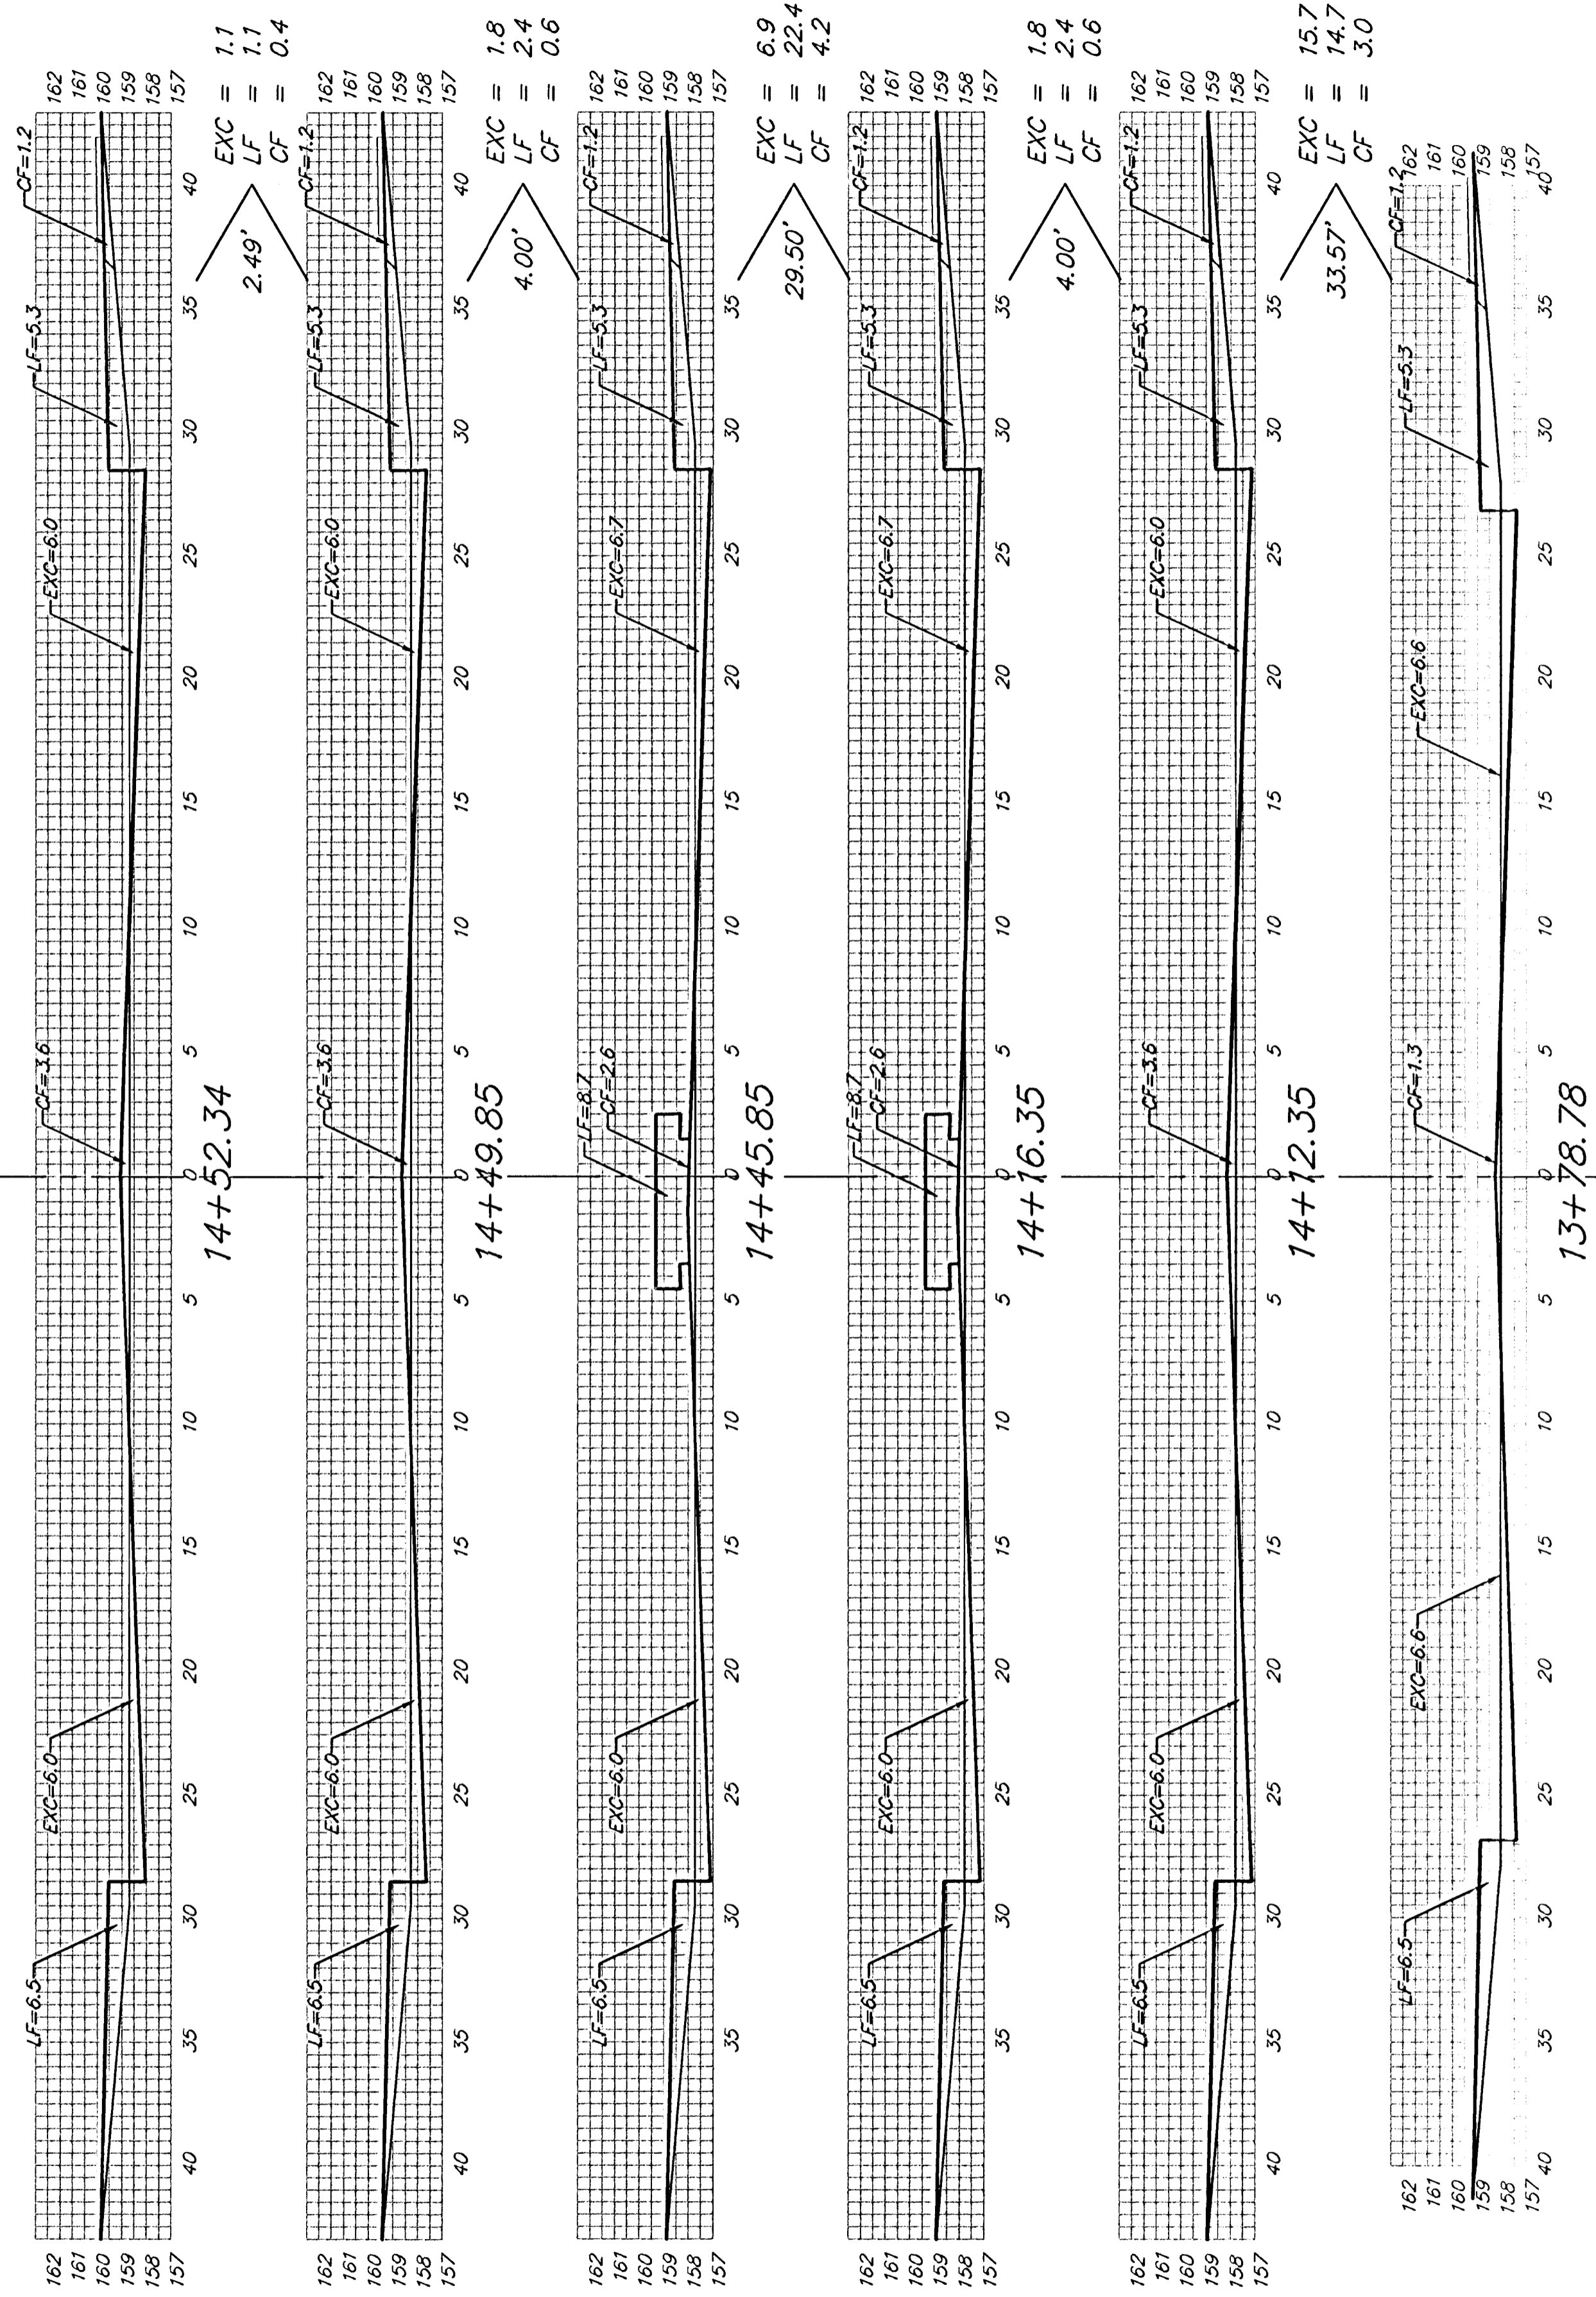

13+78.78
FORESTVIEW
Q

Sheet Totals:
 Excavation = 27.3 C.Y.
 Loose Fill = 43.0 C.Y.
 Compacted Fill = 8.8 C.Y.

BAUGHMAN COMPANY P.A.
 ENGINEERING, SURVEYING, & PLANNING
 316-282-7271 • 315 ELLIS • WICHITA, KANSAS 67211

PROJECT NUMBER
472-

REV.	
SHEET	19
OF	27
DATE	10/27/83