


Q

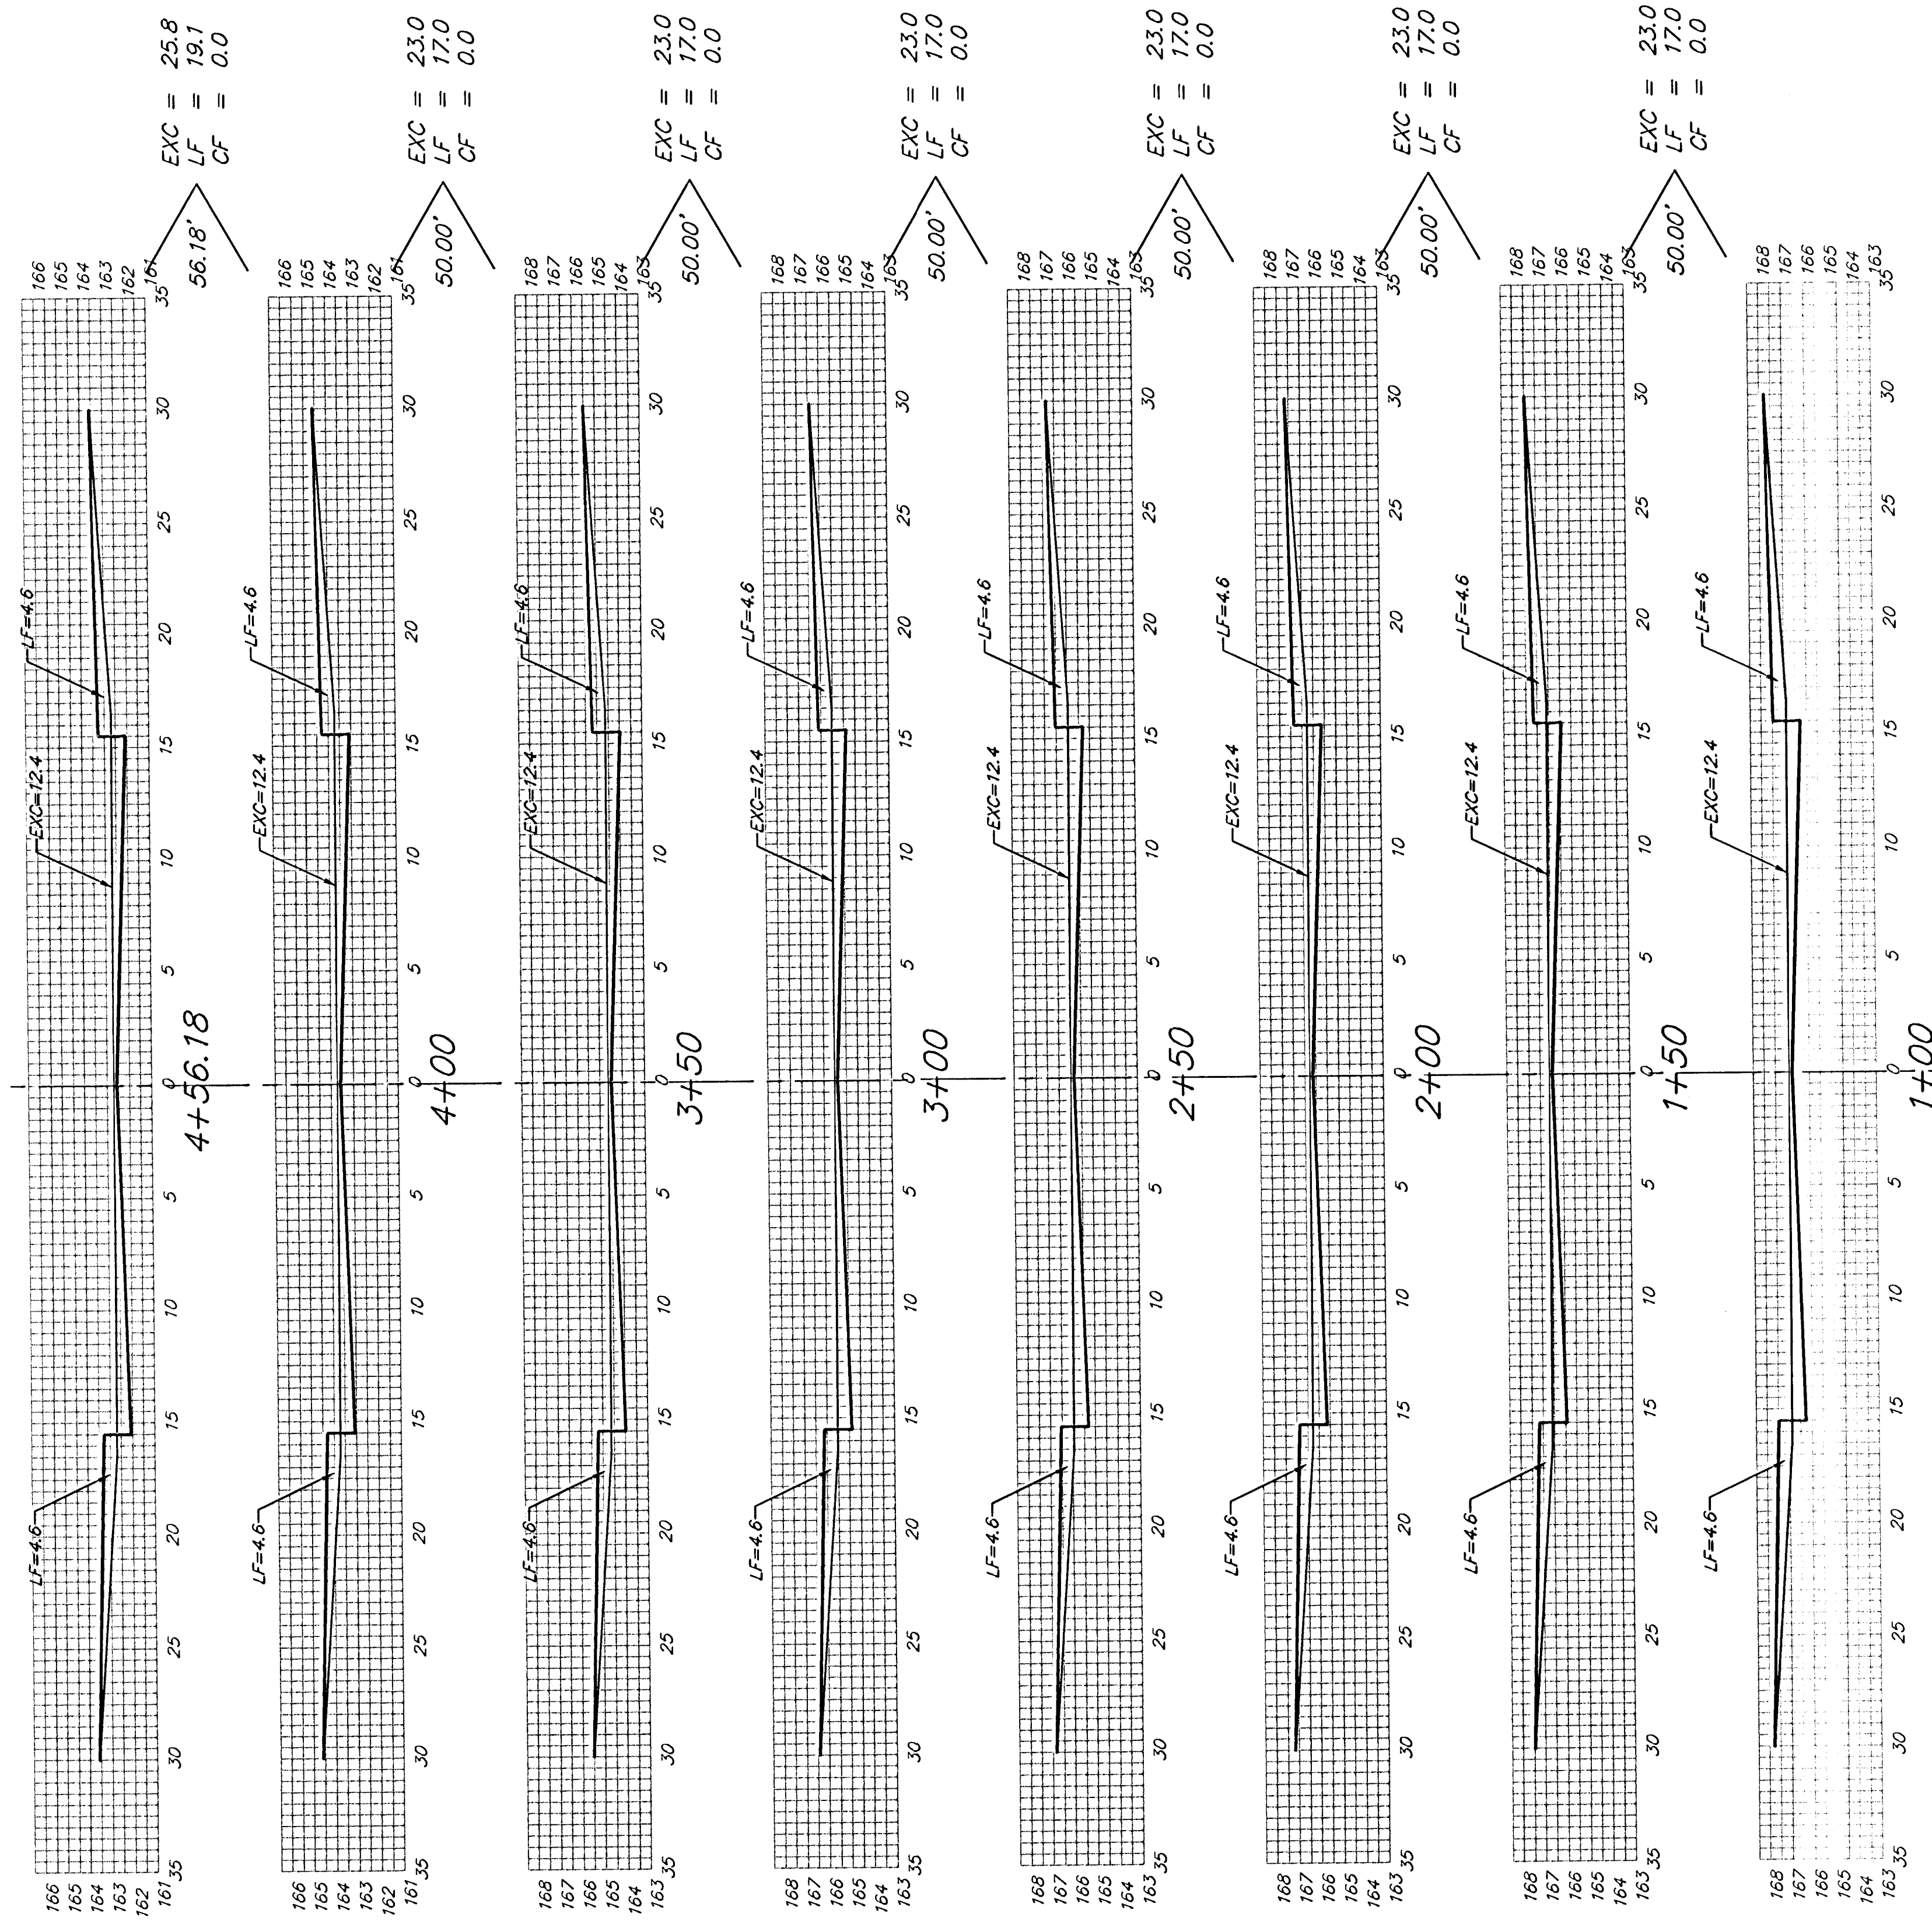

FORESTVIEW CT. (LOTS 19-32, BLOCK A)

Sheet Totals:
 Excavation = 163.8 C.Y.
 Loose Fill = 121.1 C.Y.
 Compacted Fill = 0.0 C.Y.

BAUGHMAN COMPANY P.A.		REV.
ENGINEERING, SURVEYING, & PLANNING		SHEET
316-282-7271 • 315 ELLIS • WICHITA, KANSAS 67211		23
PROJECT NUMBER		27
472-		Liberty/Par/A37