

# FINAL PLAT


## WOODLAND LAKES ESTATES THIRD ADDITION

### AN ADDITION TO WICHITA, SEDGWICK COUNTY, KANSAS

NE. Cor., NE. 1/4, Sec. 27,  
T27S, R2E, 6th P.M.  
Not Fnd., Not Set

NW. Cor., SE. 1/4, Sec. 27,  
T27S, R2E, 6th P.M.  
Set 3/8" rebar w/  
MKEC CLS 39 id cap

NE. Cor., SE. 1/4, Sec. 27,  
T27S, R2E, 6th P.M.  
Fnd. 1/2" Bar

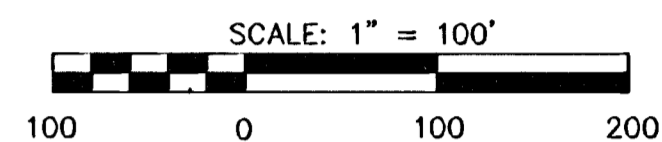

#### LEGEND

- △ = SECTION CORNER MONUMENT FOUND
- = FOUND PROPERTY CORNER
- = SET 5/8" REBAR W/ MKEC CLS #39 CAP
- B.S. = BUILDING SETBACK
- U.E. = UTILITY EASEMENT
- (P) = PLATTED DIMENSION
- (M) = MEASURED DIMENSION
- (CM) = CALCULATED FROM MEASUREMENT
- (D) = DEEDED MEASUREMENT

MINIMUM PAD ELEVATIONS (LOWEST OPENINGS)			
LOT	BLOCK	ELEVATION (CITY DATUM)	ELEVATION (USGS)
1	1	1342.5	155.1
2	1	1343.0	155.6
3	1	1343.0	155.6
4	1	1343.0	155.6
1	3	1333.5	146.1
2	3	1333.0	145.6
3	3	1332.3	144.9
4	3	1331.5	144.1
5	3	1331.0	143.6
6	3	1330.5	143.1
7	3	1330.5	143.1
8	3	1330.5	143.1
16	3	1330.8	143.4
17	3	1331.5	144.1
26	3	1333.5	146.1
27	3	1334.0	146.6
28	3	1335.0	147.6
31	3	1337.0	149.6
6	4	1332.5	145.1
7	4	1331.0	143.6
8	4	1330.8	143.4
11	4	1330.5	143.1
12	4	1330.5	143.1
13	4	1330.5	143.1
14	4	1330.5	143.1
15	4	1330.5	143.1
16	4	1330.5	143.1
17	4	1331.0	143.6
23	4	1326.5	139.1
24	4	1328.0	140.6
25	4	1329.5	142.1
26	4	1329.5	142.1
27	4	1329.5	142.1
28	4	1328.0	140.6

#### BENCHMARKS

CONTINUED

- BM#6 - T-post 5' West of the "East" corner of Lot 4, Block 2.  
Elev.=1339.135 NGVD  
151.735 City Datum
- BM#7 - T-post 5' East of the Northwest corner of Lot 18, Block 2.  
Elev.=1342.895 NGVD  
155.295 City Datum
- BM#8 - T-post 5' Northeast of the Southwest corner of Lot 12, Block 2.  
Elev.=1338.12 NGVD  
150.72 City Datum
- BM#9 - Railroad spike in West side of 24" tree on Northeast corner 127th Street East and Zimmerly, 30' East of the centerline of 127th Street East and on the North line of Zimmerly extended.  
Elev.=1329.72 NGVD  
142.32 City Datum

#### CONTINUE TO SHEET 2/3

#### BENCHMARKS

- BM#2 - T-post on Southwest corner of Zelta and Lincoln, 5' Southwest of the Northeast corner of Reserve A.  
Elev.=1340.415 NGVD  
153.015 City Datum
- BM#3 - T-post on Southwest corner of Glenmoor and Lincoln, 5' Southwest of the Northeast corner of Reserve B.  
Elev.=1338.37 NGVD  
150.97 City Datum
- BM#4 - T-post 5' North of the Southwest corner of Lot 13, Block 4.  
Elev.=1329.635 NGVD  
142.235 City Datum
- BM#5 - T-post 5' North of the Southeast corner of Lot 11, Block 3.  
Elev.=1340.255 NGVD  
152.855 City Datum

CONTINUE TO SHEET 2/3

CONTINUE TO SHEET 2/3

