



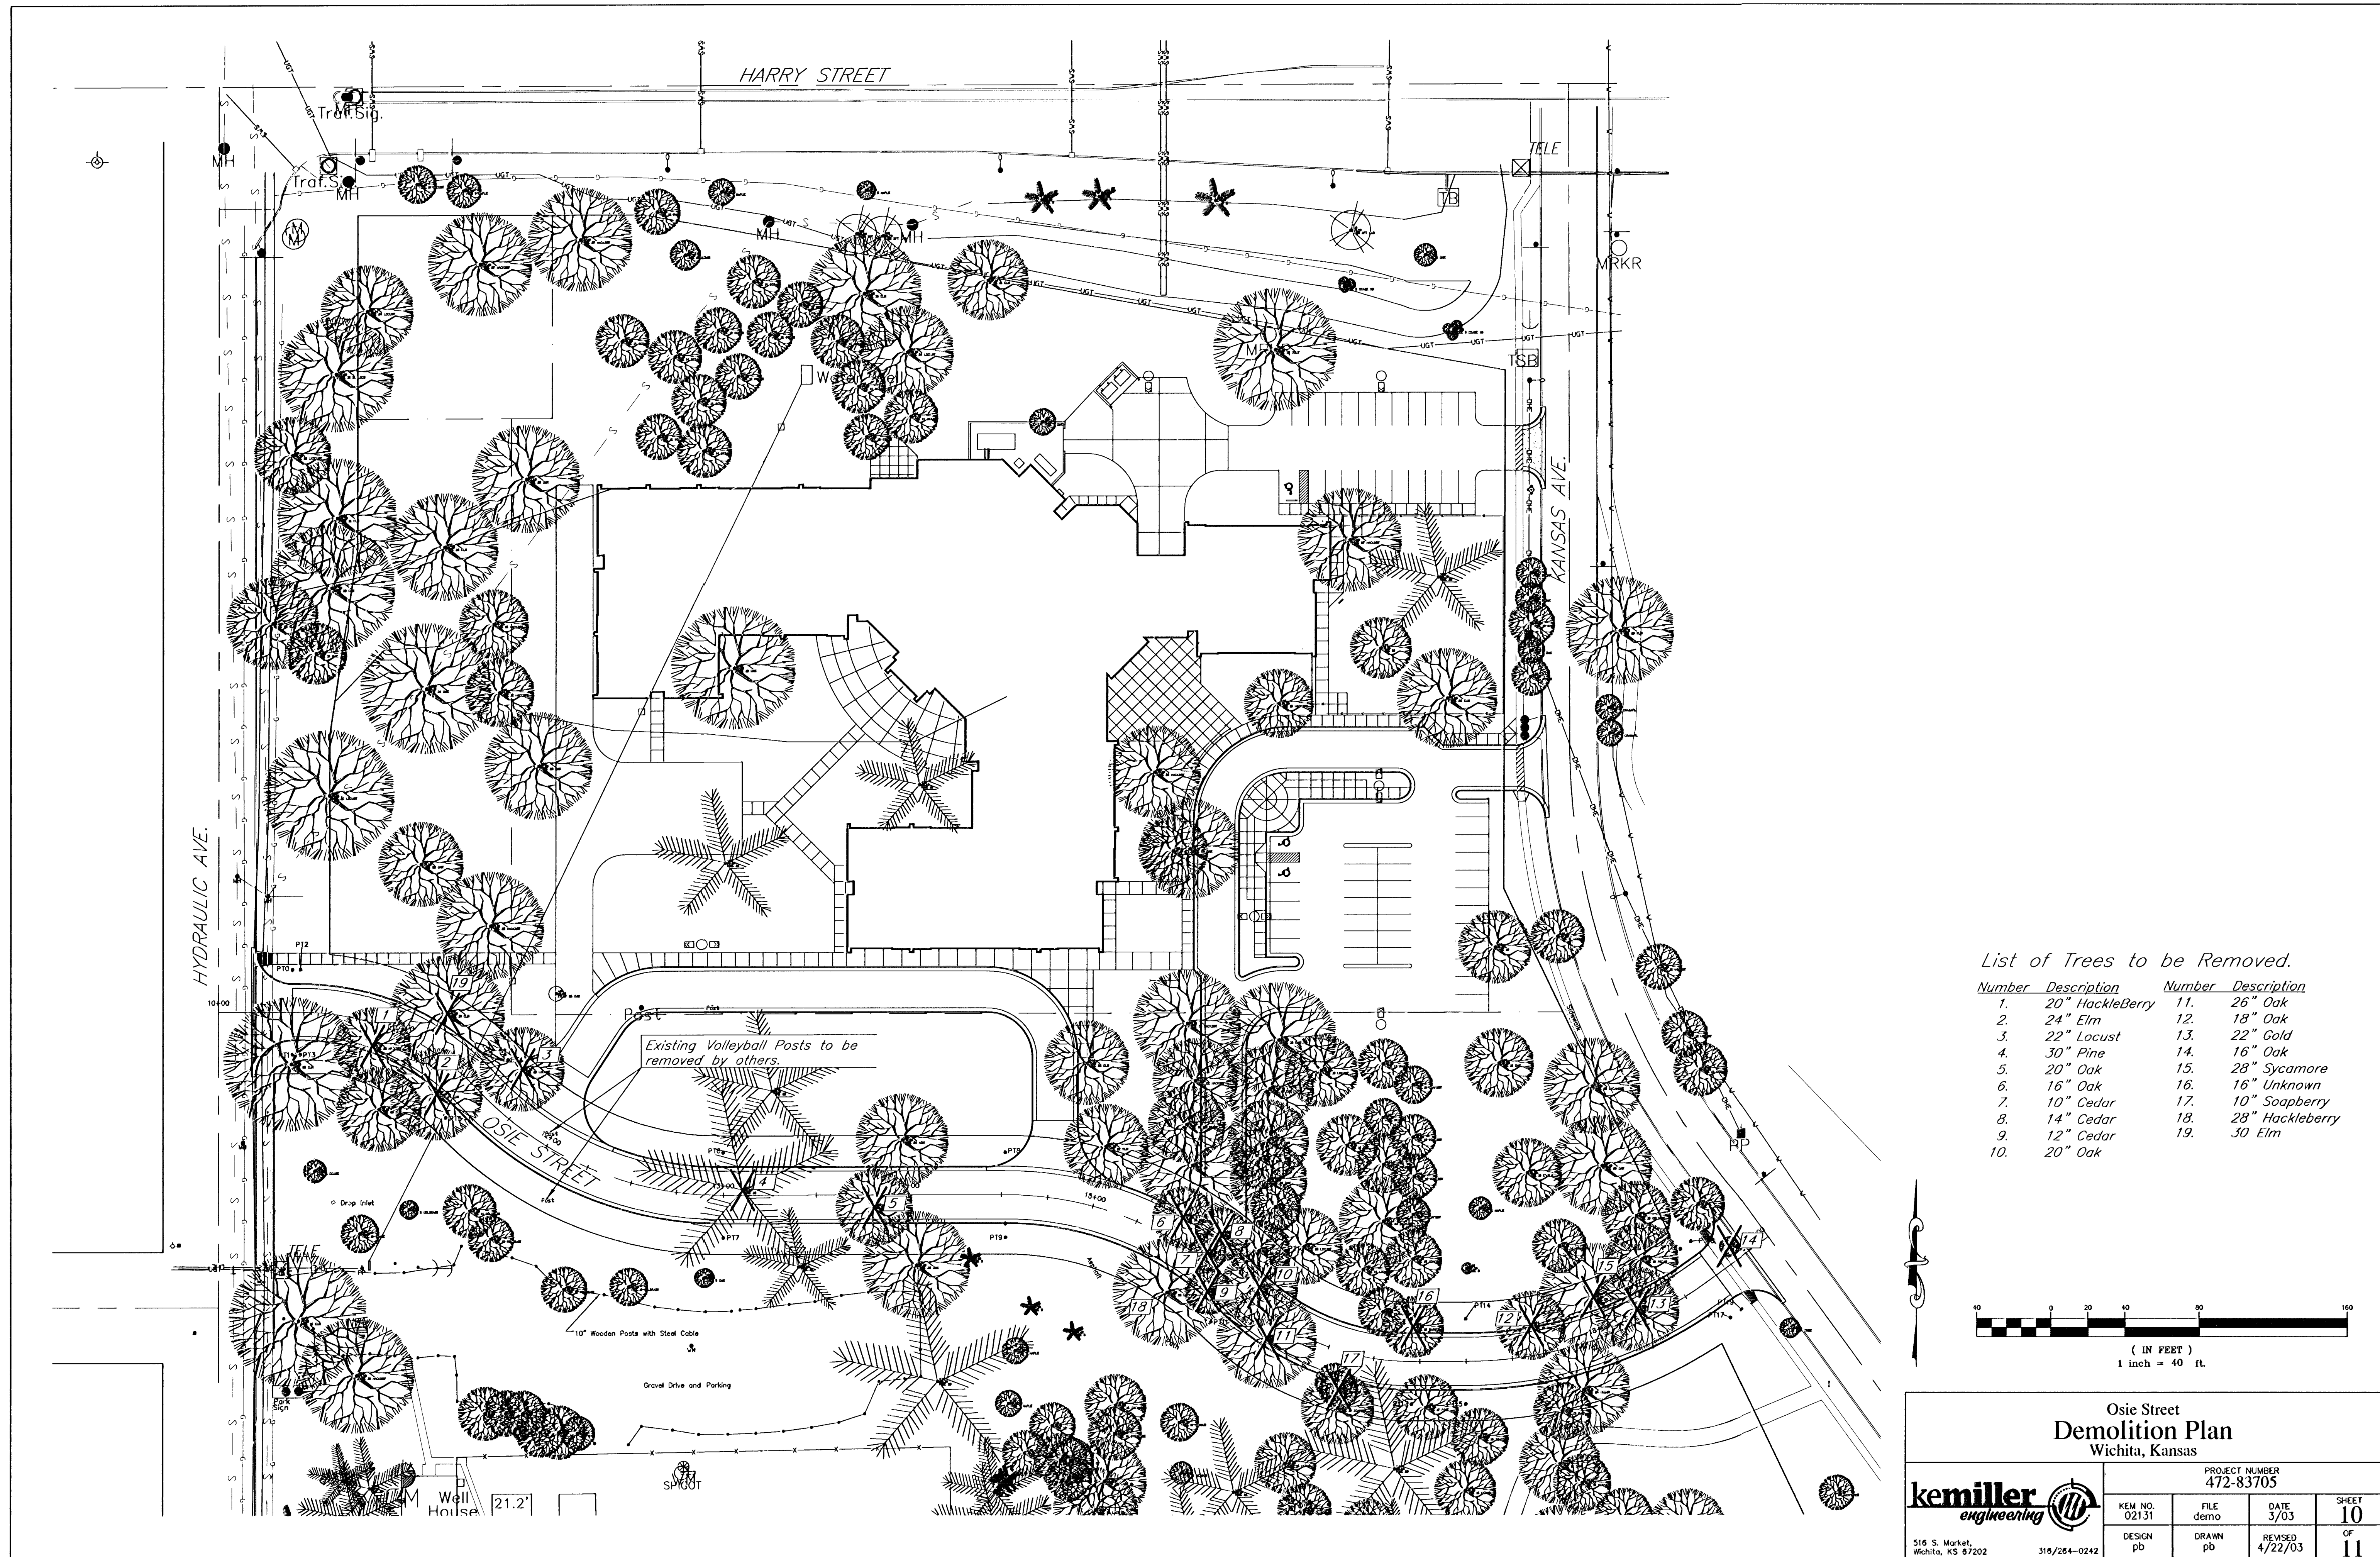

List of Trees to be Removed.

Number	Description	Number	Description
1.	20" HackleBerry	11.	26" Oak
2.	24" Elm	12.	18" Oak
3.	22" Locust	13.	22" Gold
4.	30" Pine	14.	16" Oak
5.	20" Oak	15.	28" Sycamore
6.	16" Oak	16.	16" Unknown
7.	10" Cedar	17.	10" Soapberry
8.	14" Cedar	18.	28" Hackleberry
9.	12" Cedar	19.	30 Elm
10.	20" Oak		

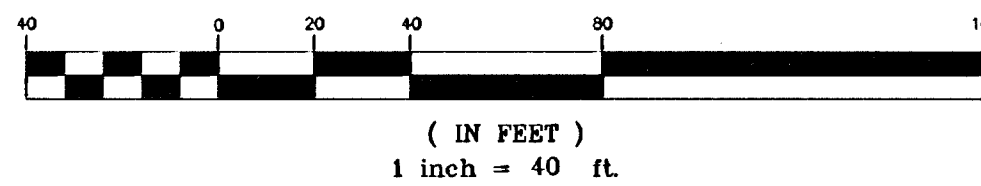

Osie Street
Demolition Plan
Wichita, Kansas

516 S. Market,
Wichita, KS 67202

PROJECT NUMBER
472-83705

HEM NO. 02131	FILE demo	DATE 3/03	SHEET 10
DESIGN pb	DRAWN pb	REVISED 4/22/03	OF 11