


BENCHMARKS:
 BM #1: COW BM at the SW corner of Pawnee Ave. and Maize Road.
 Elev. = 135.15 (City Datum)


BM #2: "□" in top of curb on the north side of Yosemite, 65' east of Maize Road.
 Elev. = 143.67 (City Datum)

BM #3: COW BM at Shefford on the south side of Pawnee Ave.
 Elev. = 145.53 (City Datum)

Scale: 1" = 40'
 • = Iron

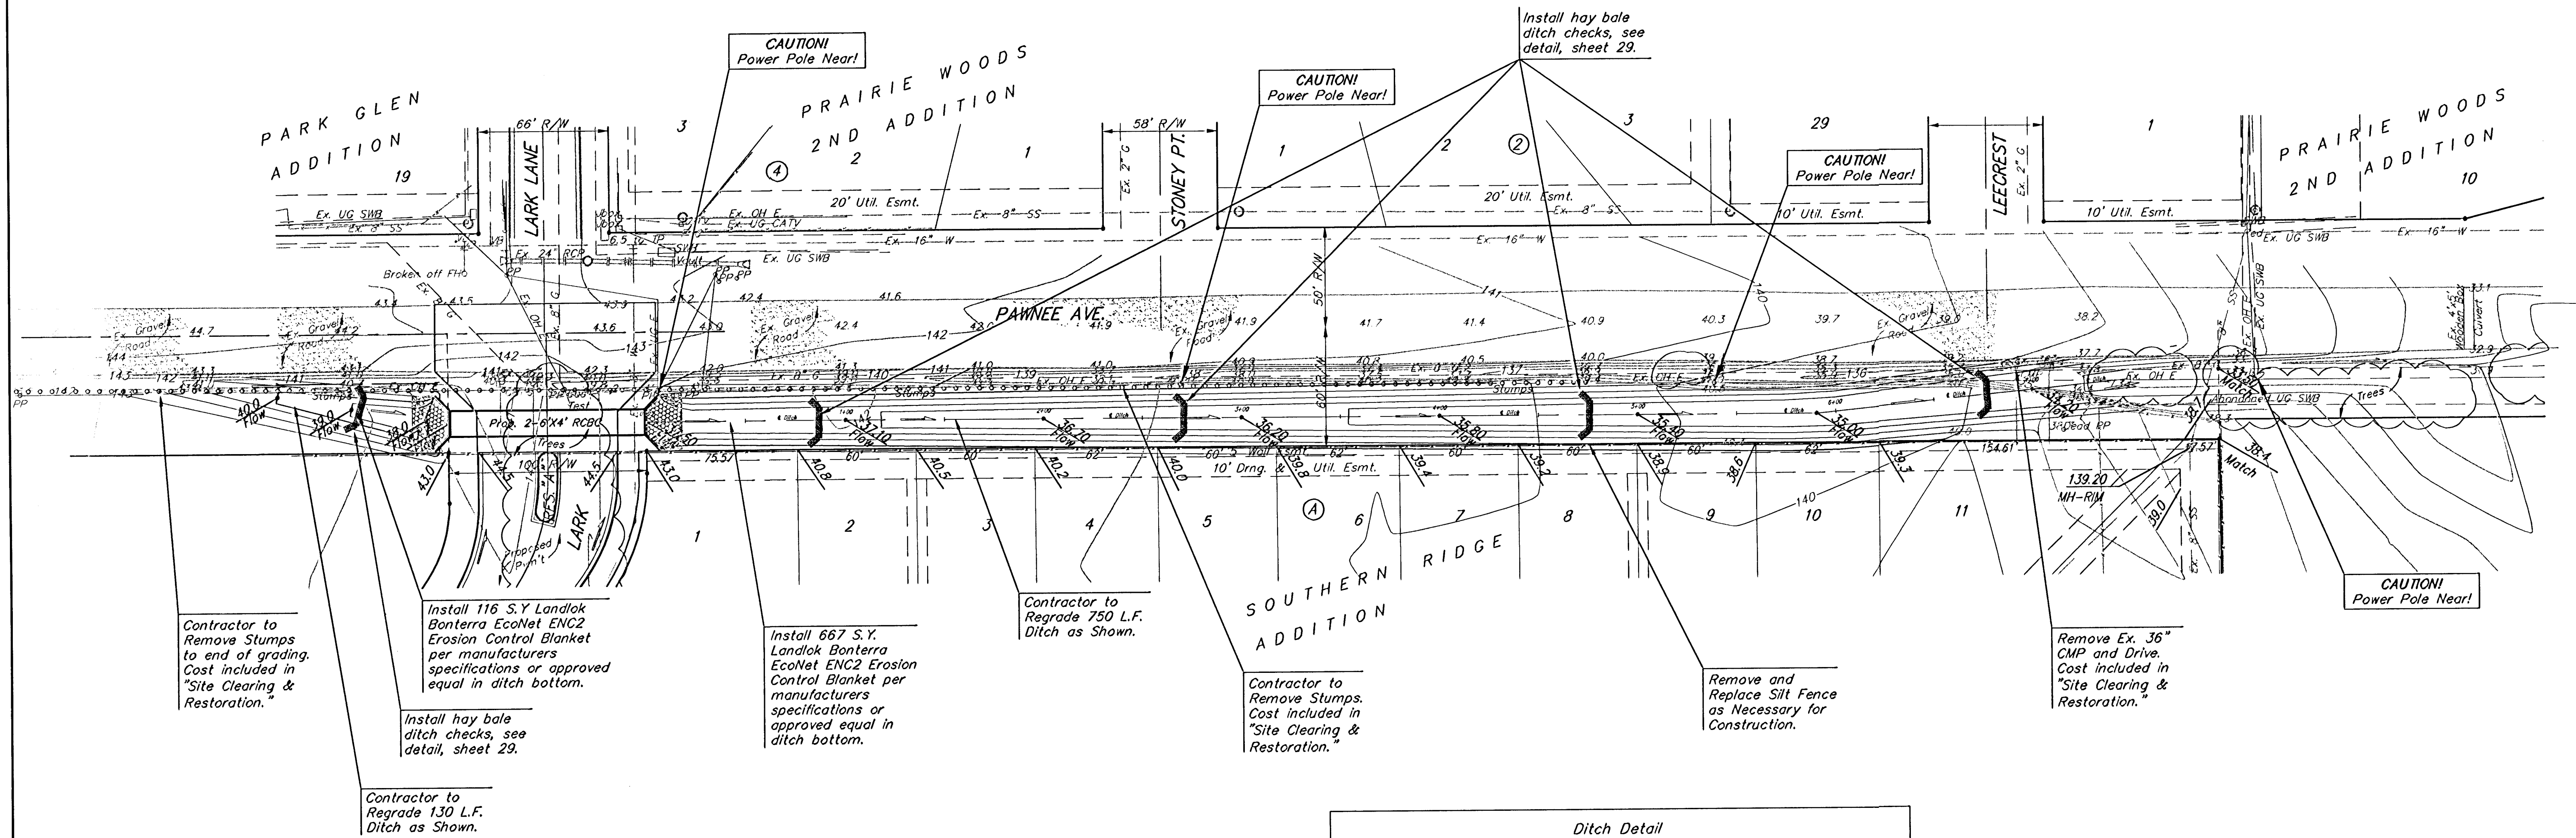

All disturbed areas in Pawnee Street R/W not covered with erosion mat shall be hydroseeded per city specifications. Hydroseed shall contain permanent seed and mulch fibers.

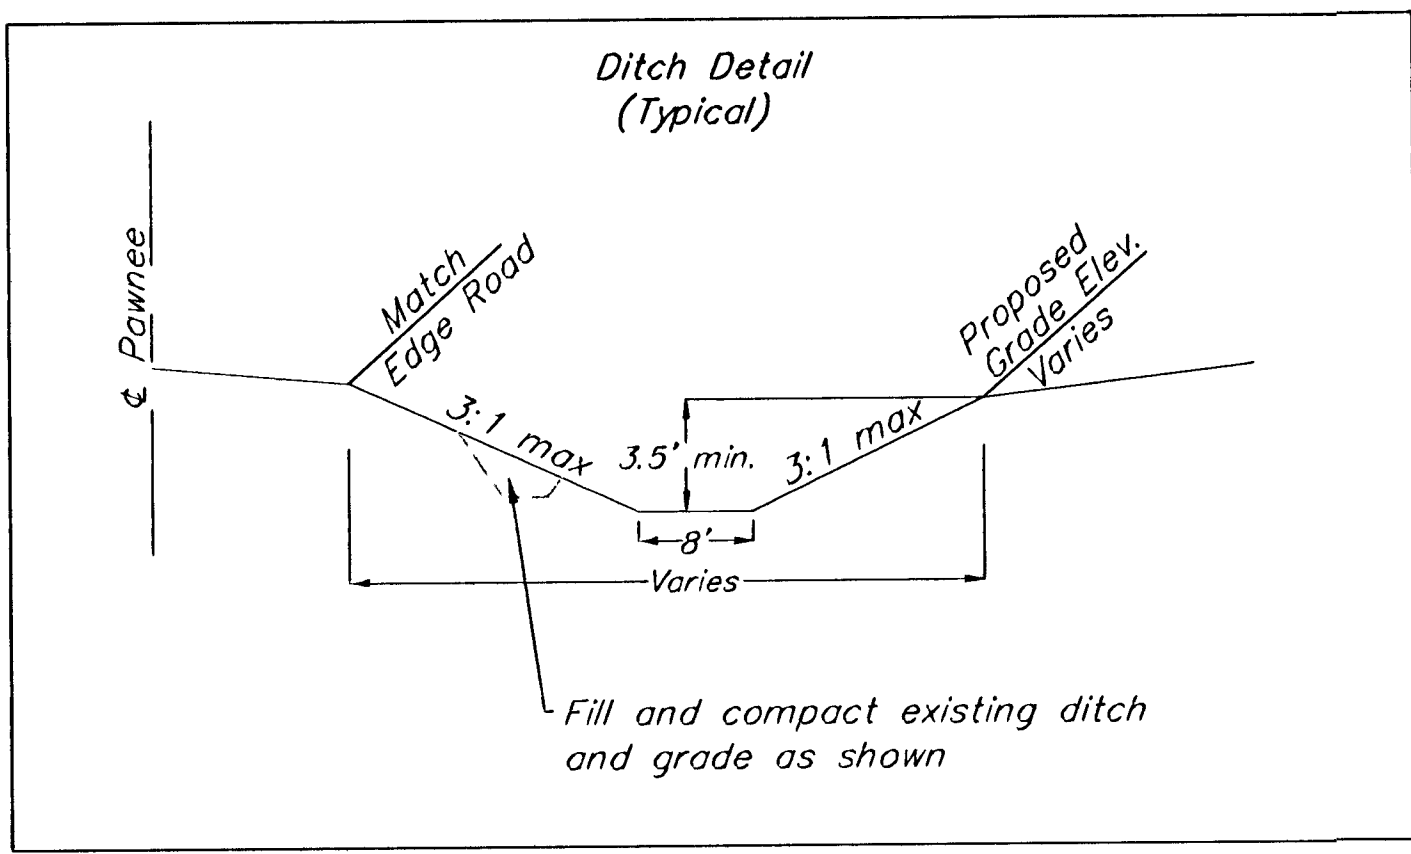

SOUTHERN RIDGE ADDITION
DITCH PLAN
 WICHITA, KANSAS

BAUGHMAN COMPANY P.A.
 ENGINEERING, SURVEYING, & PLANNING
 318-262-7271 • 315 ELLIS • WICHITA, KANSAS 67211

PROJECT NUMBER
472-83881

DESIGN NBW	DRAWN TMS	APPROVED	DATE 05/03	SCALE Noted
---------------	--------------	----------	---------------	----------------

SHEET
21
 OF
48

Scribble/Date 02-11-2003