


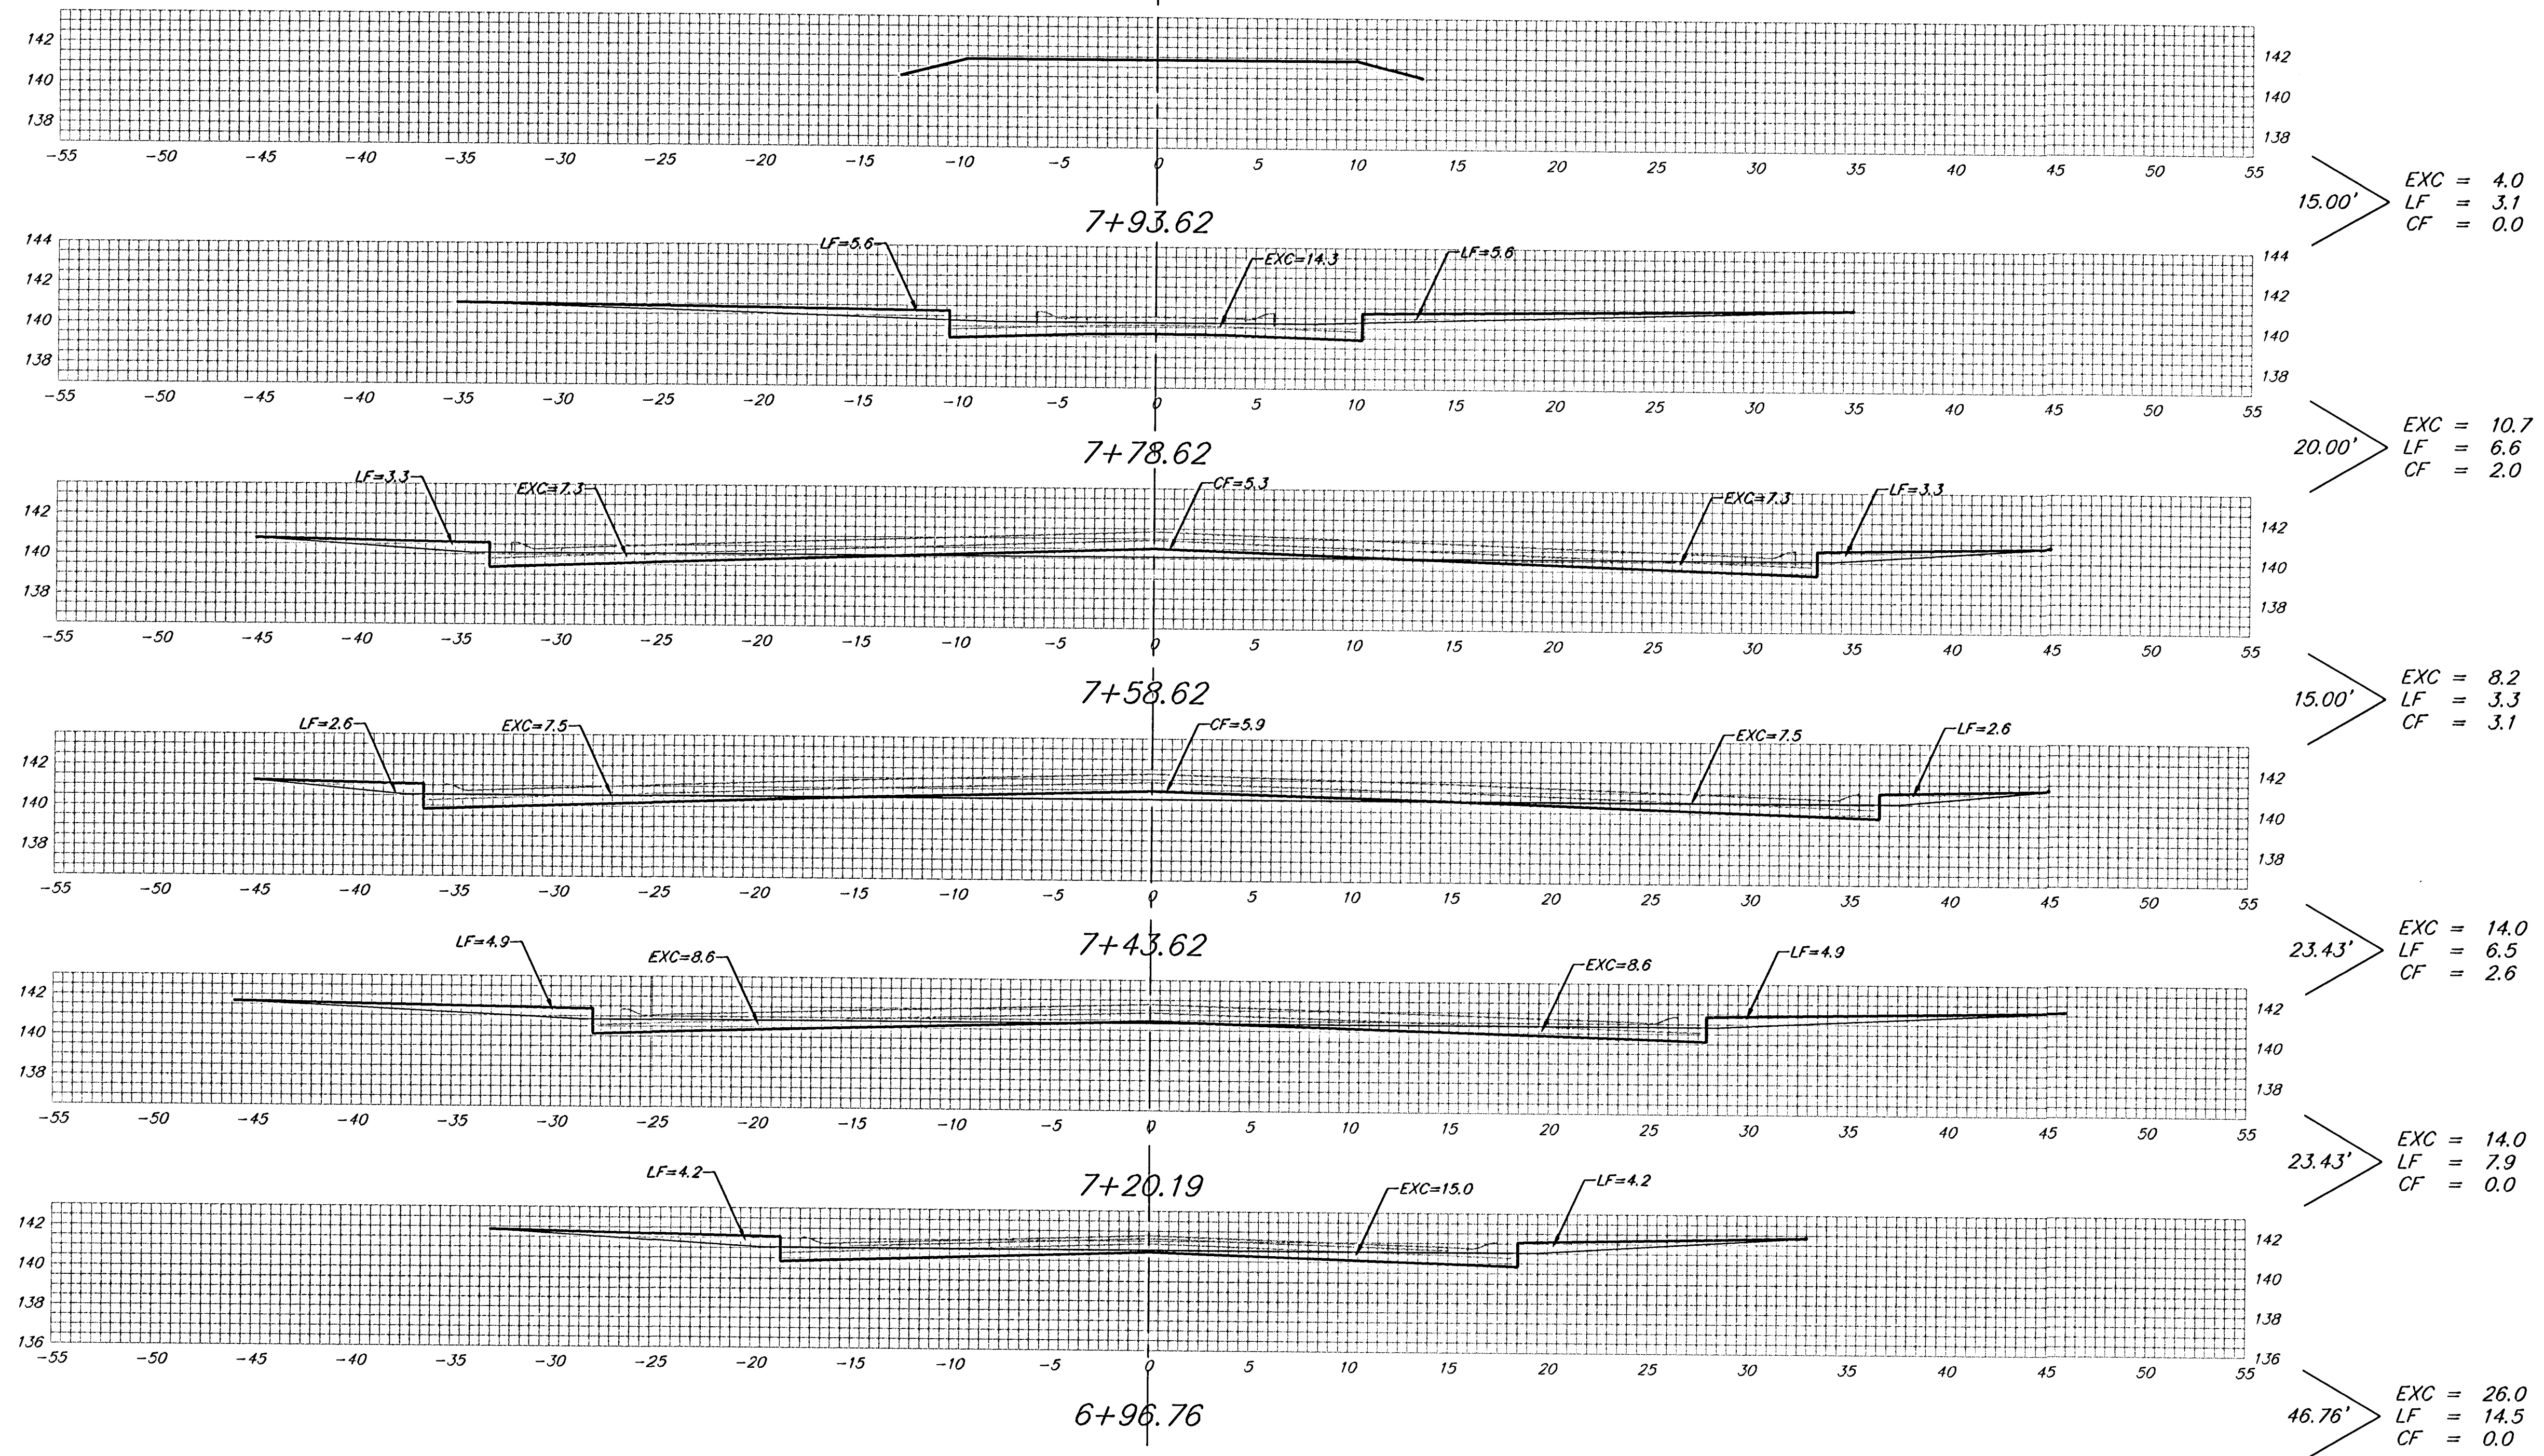

Sheet Totals:
 Excavation = 76.9 C.Y.
 Loose Fill = 41.9 C.Y.
 Compacted Fill = 7.7 C.Y.

ATLANTA CT.