


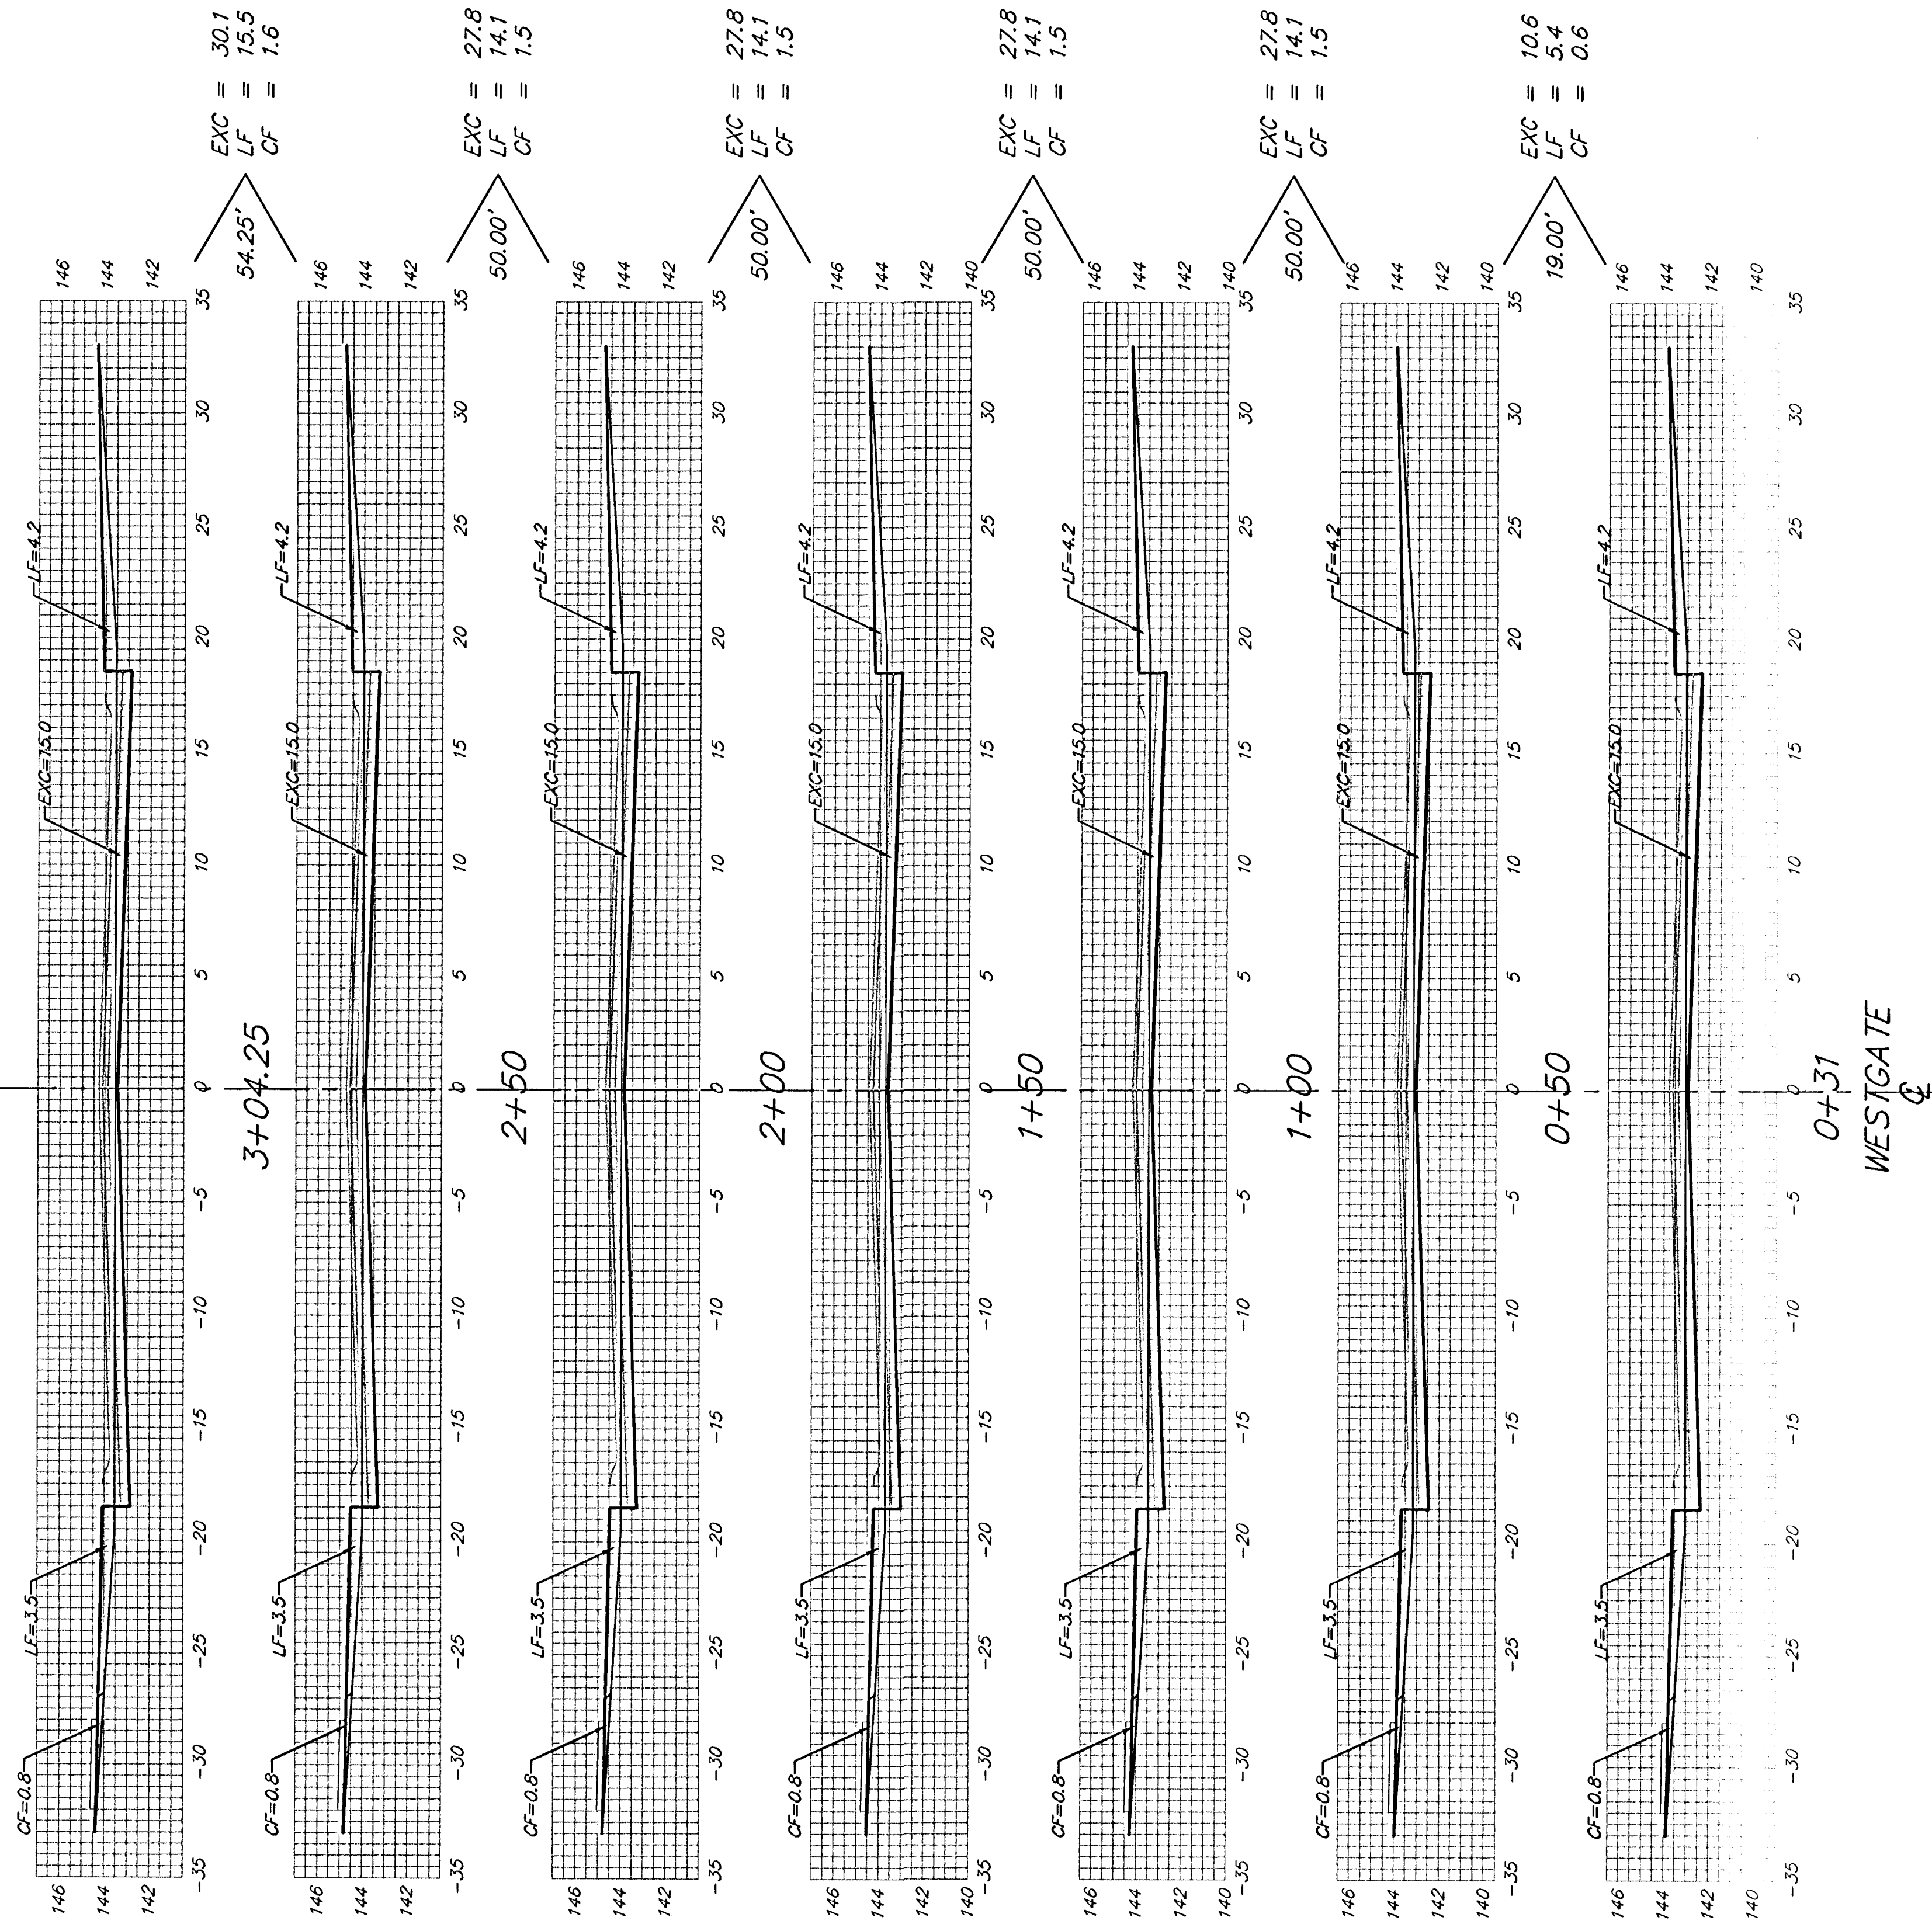

Sheet Totals:
 Excavation = 151.9 C.Y.
 Loose Fill = 77.3 C.Y.
 Compacted Fill = 8.2 C.Y.

BAUGHMAN COMPANY P.A. ENGINEERING, SURVEYING, & PLANNING 316-262-7271 • 315 ELLIS • WICHITA, KANSAS 67211	REV.
	PROJECT NUMBER 472-83881
SHEET 36 OF 48	REV. 36 48