
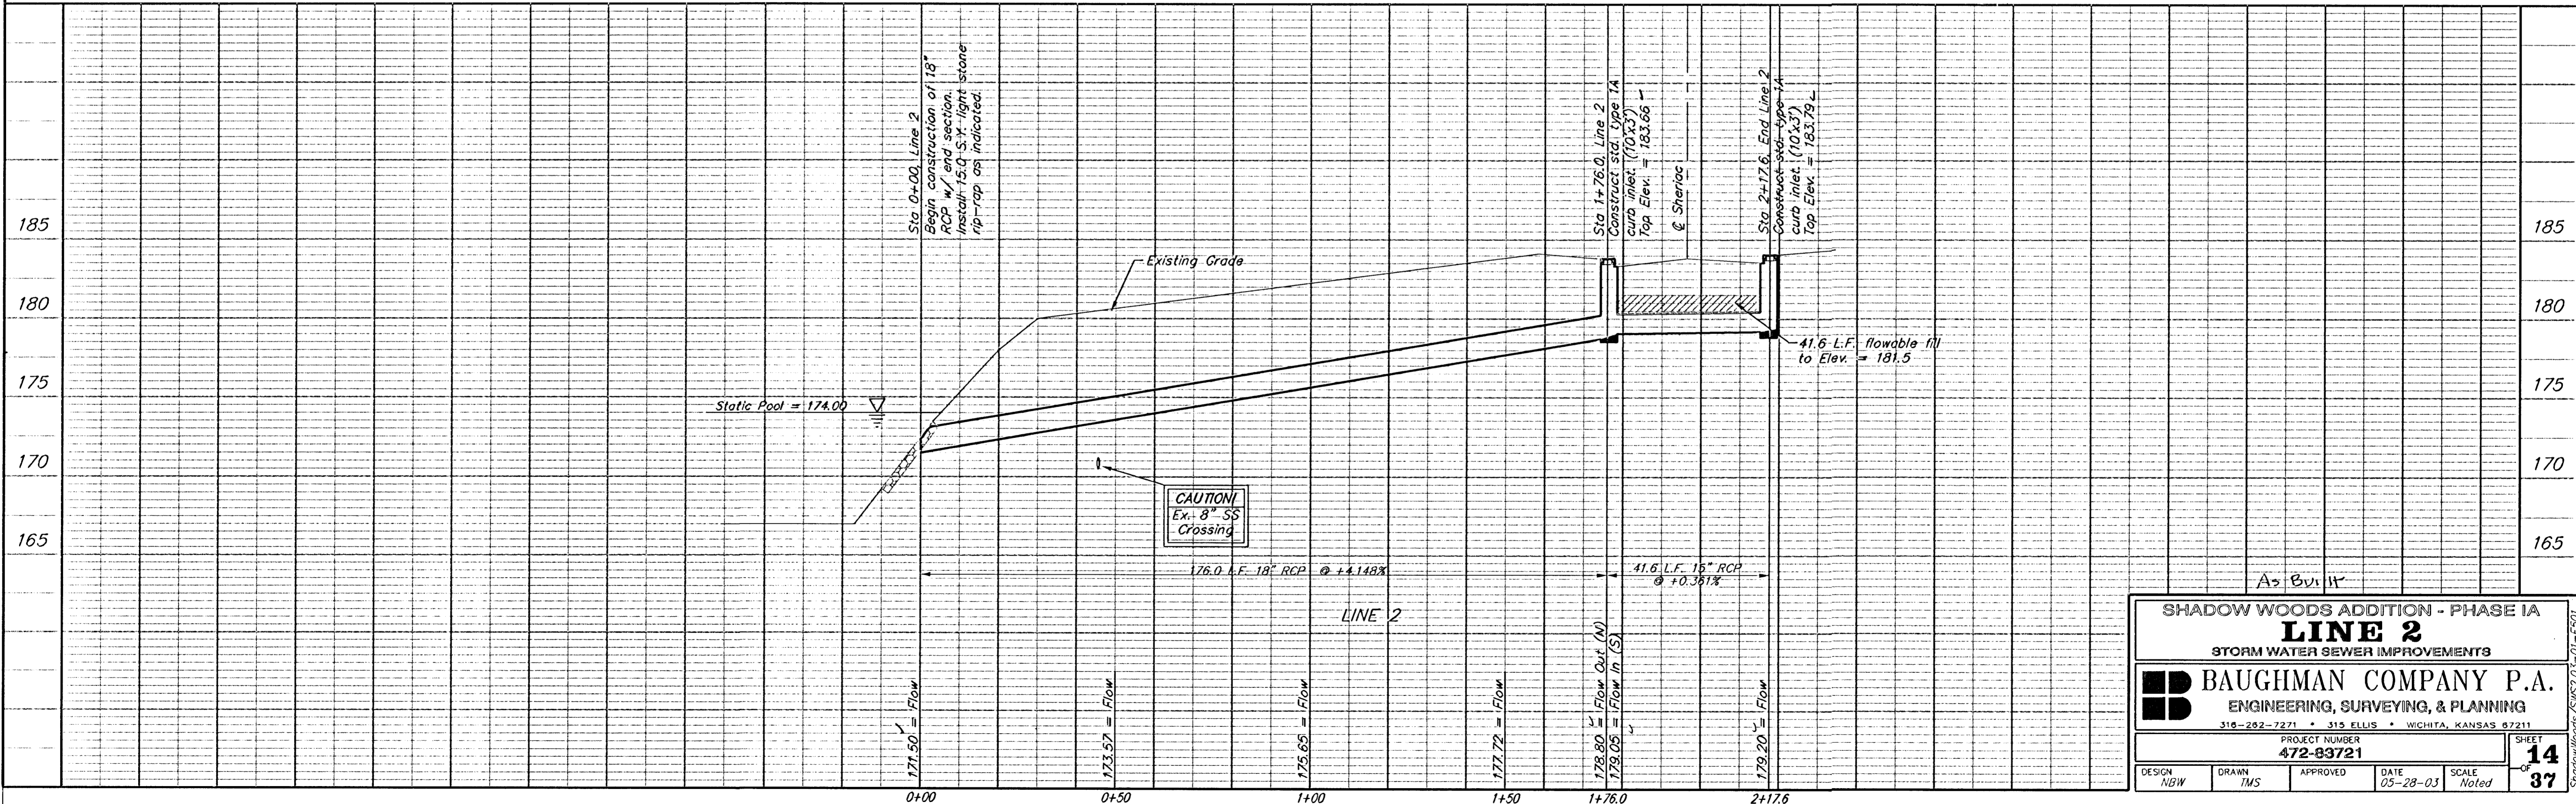


RR Spike in N. Face of PP in  
N. R/W of Maple N. of Nineiron.  
Elev. = 177.01 (City Datum)

" " Cut center of north  
Headwall of RCBC in N. R/W of  
Maple 570' East of centerline  
of City View.  
Elev. = 187.91 (City Datum)

Scale: 1" = 20' Horizontal  
1" = 5' Vertical  
• = Iron

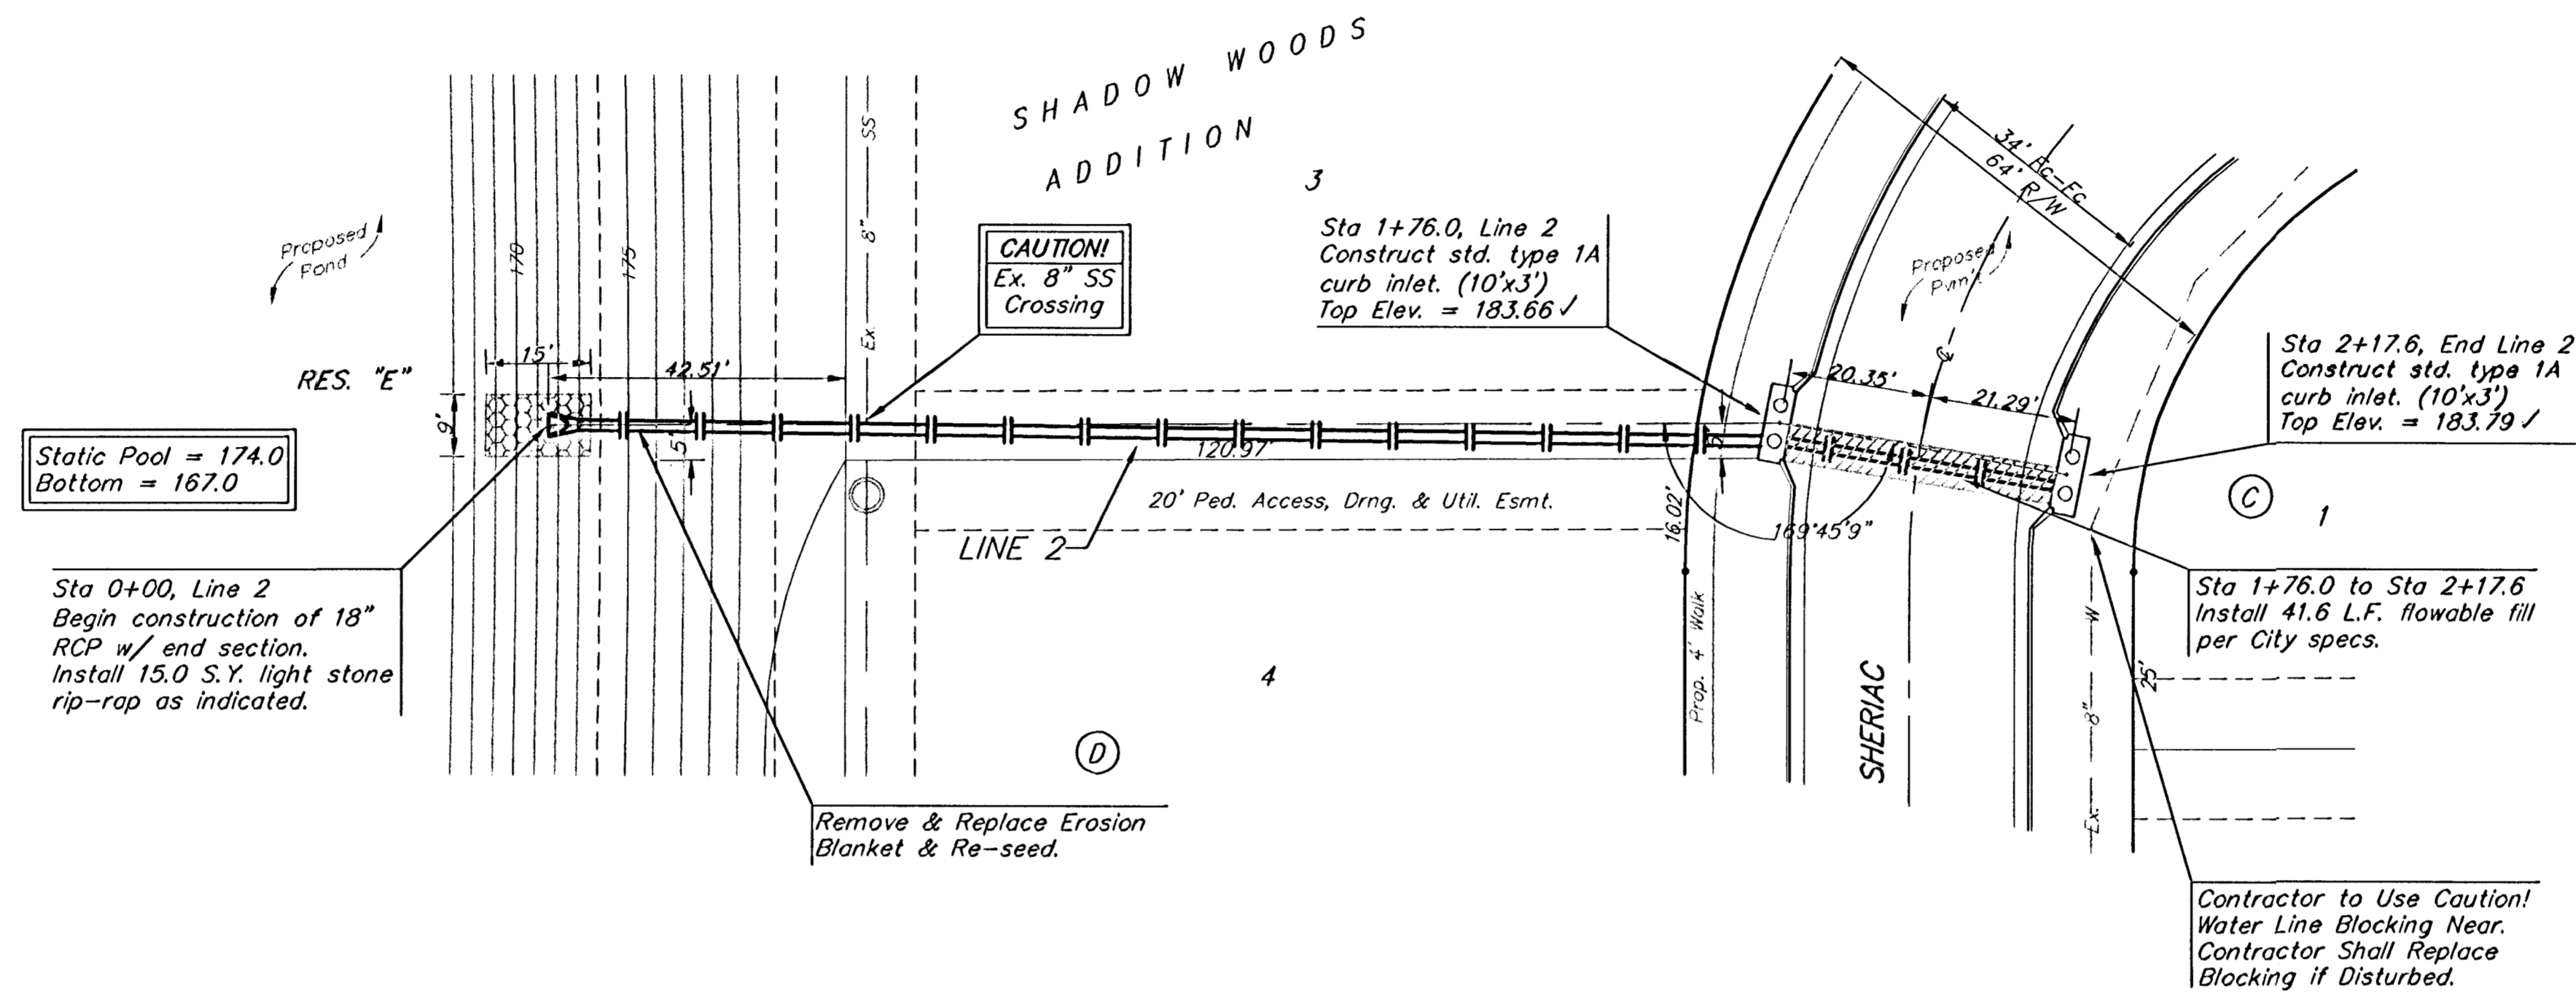

SHADOW WOODS ADDITION - PHASE IA  
**LINE 2**  
STORM WATER SEWER IMPROVEMENTS

**BAUGHMAN COMPANY P.A.**  
ENGINEERING, SURVEYING, & PLANNING  
318-262-7271 • 315 ELLIS • WICHITA, KANSAS 67211

PROJECT NUMBER  
**472-83721**

DESIGN: NBW    DRAWN: TMS    APPROVED: \_\_\_\_\_    DATE: 03-28-03    SCALE: Noted

SHEET **14** OF **37**

Shadow Woods/SWS2 03-01-E301