

EXC = 27.8  
LF = 13.9  
CF = 1.1

EXC = 27.8  
LF = 13.9  
CF = 1.1

EXC = 27.8  
LF = 13.9  
CF = 1.1

EXC = 27.8  
LF = 13.9  
CF = 1.1

EXC = 27.8  
LF = 13.9  
CF = 1.1

EXC = 27.8  
LF = 13.9  
CF = 1.1

EXC = 27.8  
LF = 13.9  
CF = 1.1

EXC = 17.2  
LF = 8.6  
CF = 0.7


EXC = 16.6  
LF = 5.1  
CF = 0.3

EXC = 16.6  
LF = 5.1  
CF = 0.3

EXC = 10.6  
LF = 5.3  
CF = 0.4

EXC = 27.8  
LF = 13.9  
CF = 1.1

EXC = 16.8  
LF = 8.4  
CF = 0.7

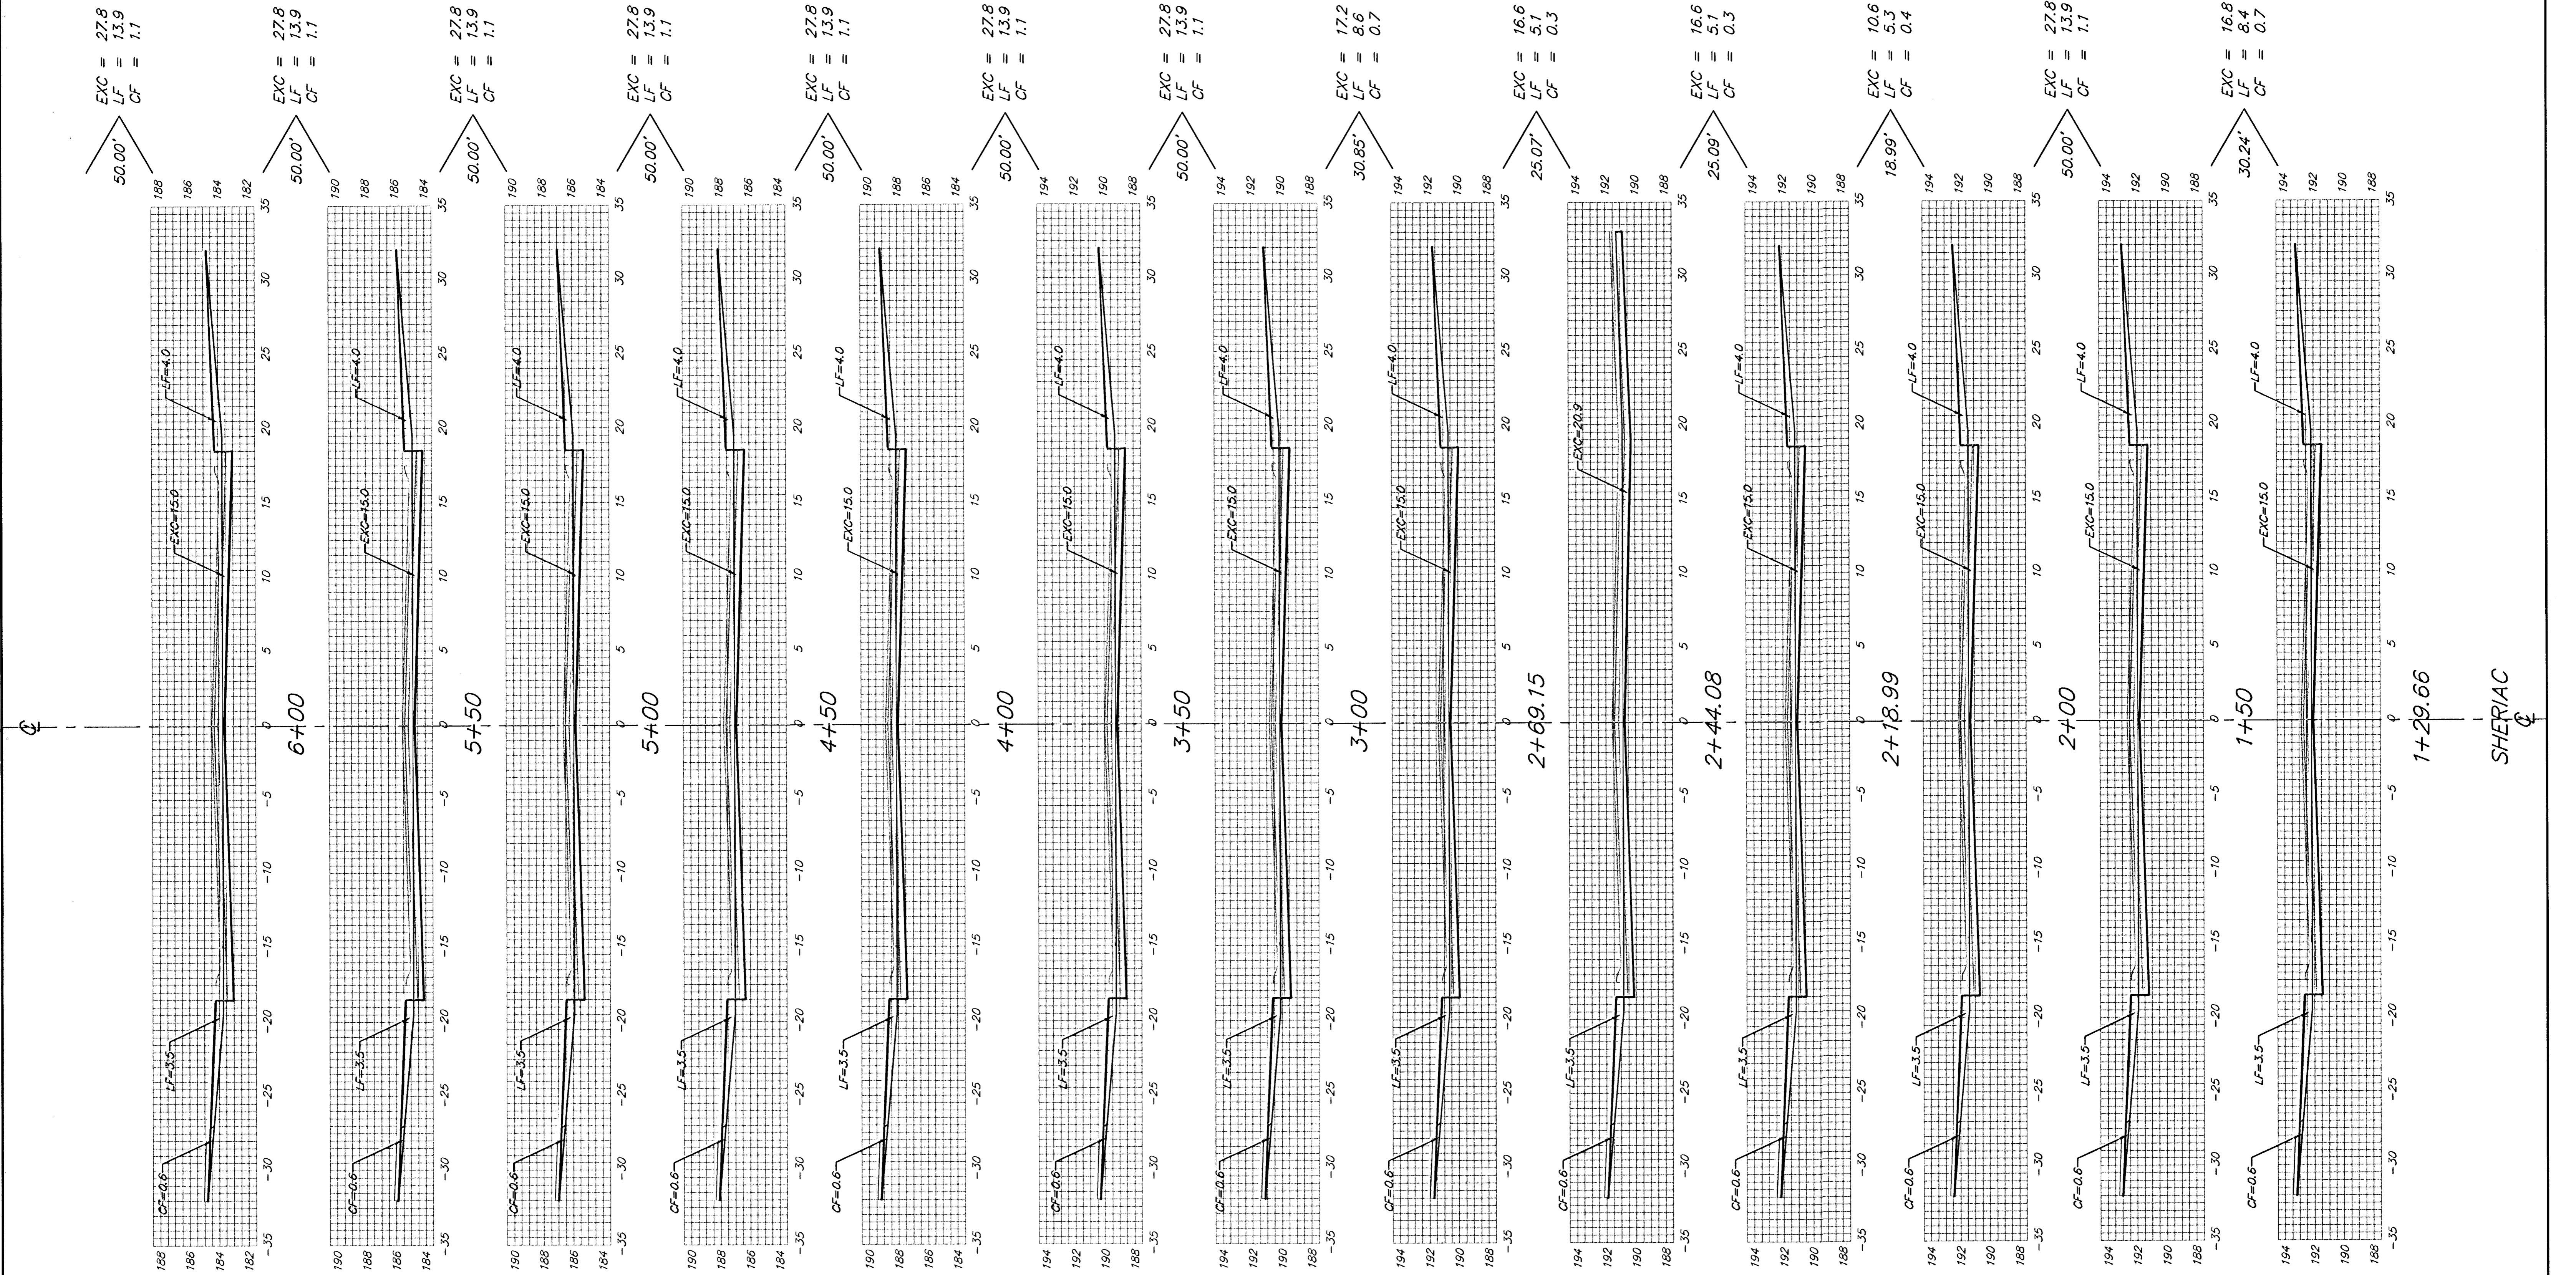

Sheet Totals:  
Excavation = 300.2 C.Y.  
Loose Fill = 143.7 C.Y.  
Compacted Fill = 11.2 C.Y.

**BAUGHMAN COMPANY P.A.**  
ENGINEERING, SURVEYING, & PLANNING  
316-262-7271 • 315 ELLIS • WICHITA, KANSAS 67211

PROJECT NUMBER  
**472-83721**

SHEET  
**31**  
REV.  
**37**

SHERIAC