


Q

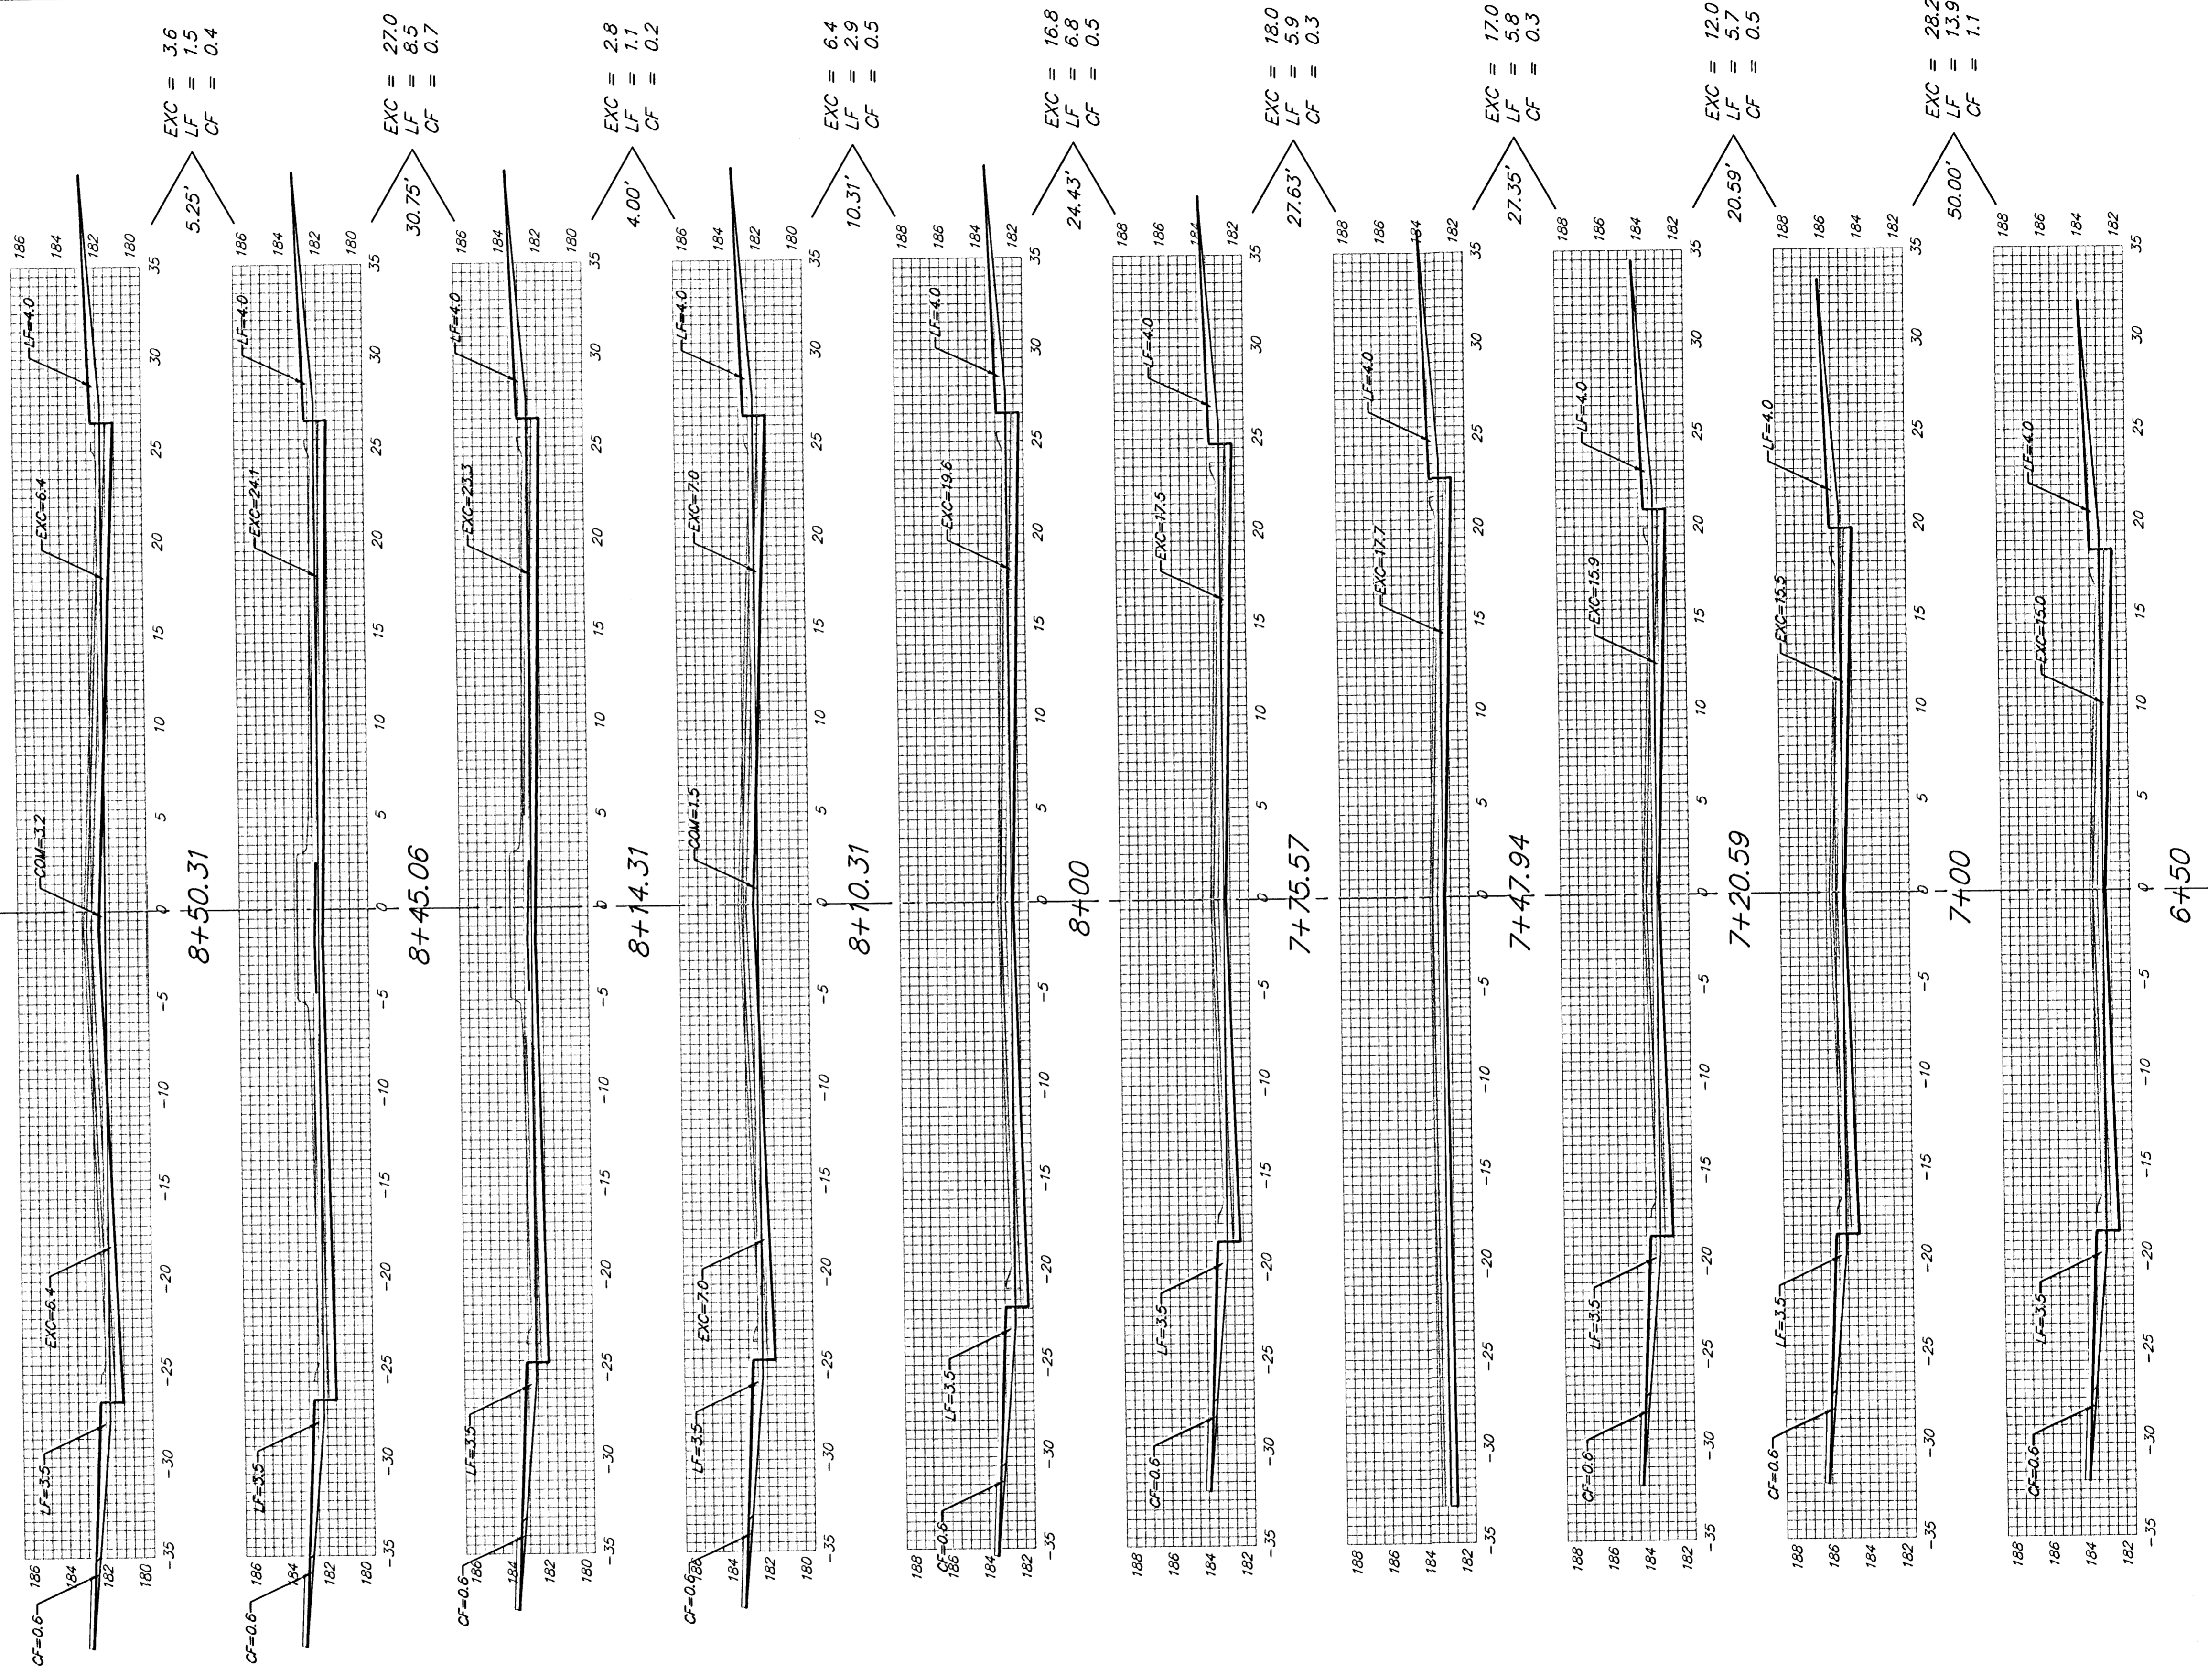

SHERIAC  
Q

Sheet Totals:  
 Excavation = 131.8 C.Y.  
 Loose Fill = 52.1 C.Y.  
 Compacted Fill = 3.5 C.Y.

**BAUGHMAN COMPANY P.A.**  
 ENGINEERING, SURVEYING, & PLANNING  
 318-292-7271 • 315 ELLIS • WICHITA, KANSAS 67211

PROJECT NUMBER  
**472-83721**

SHEET  
**32**  
 OF  
**37**

REV.  
 3/20/05