


Q

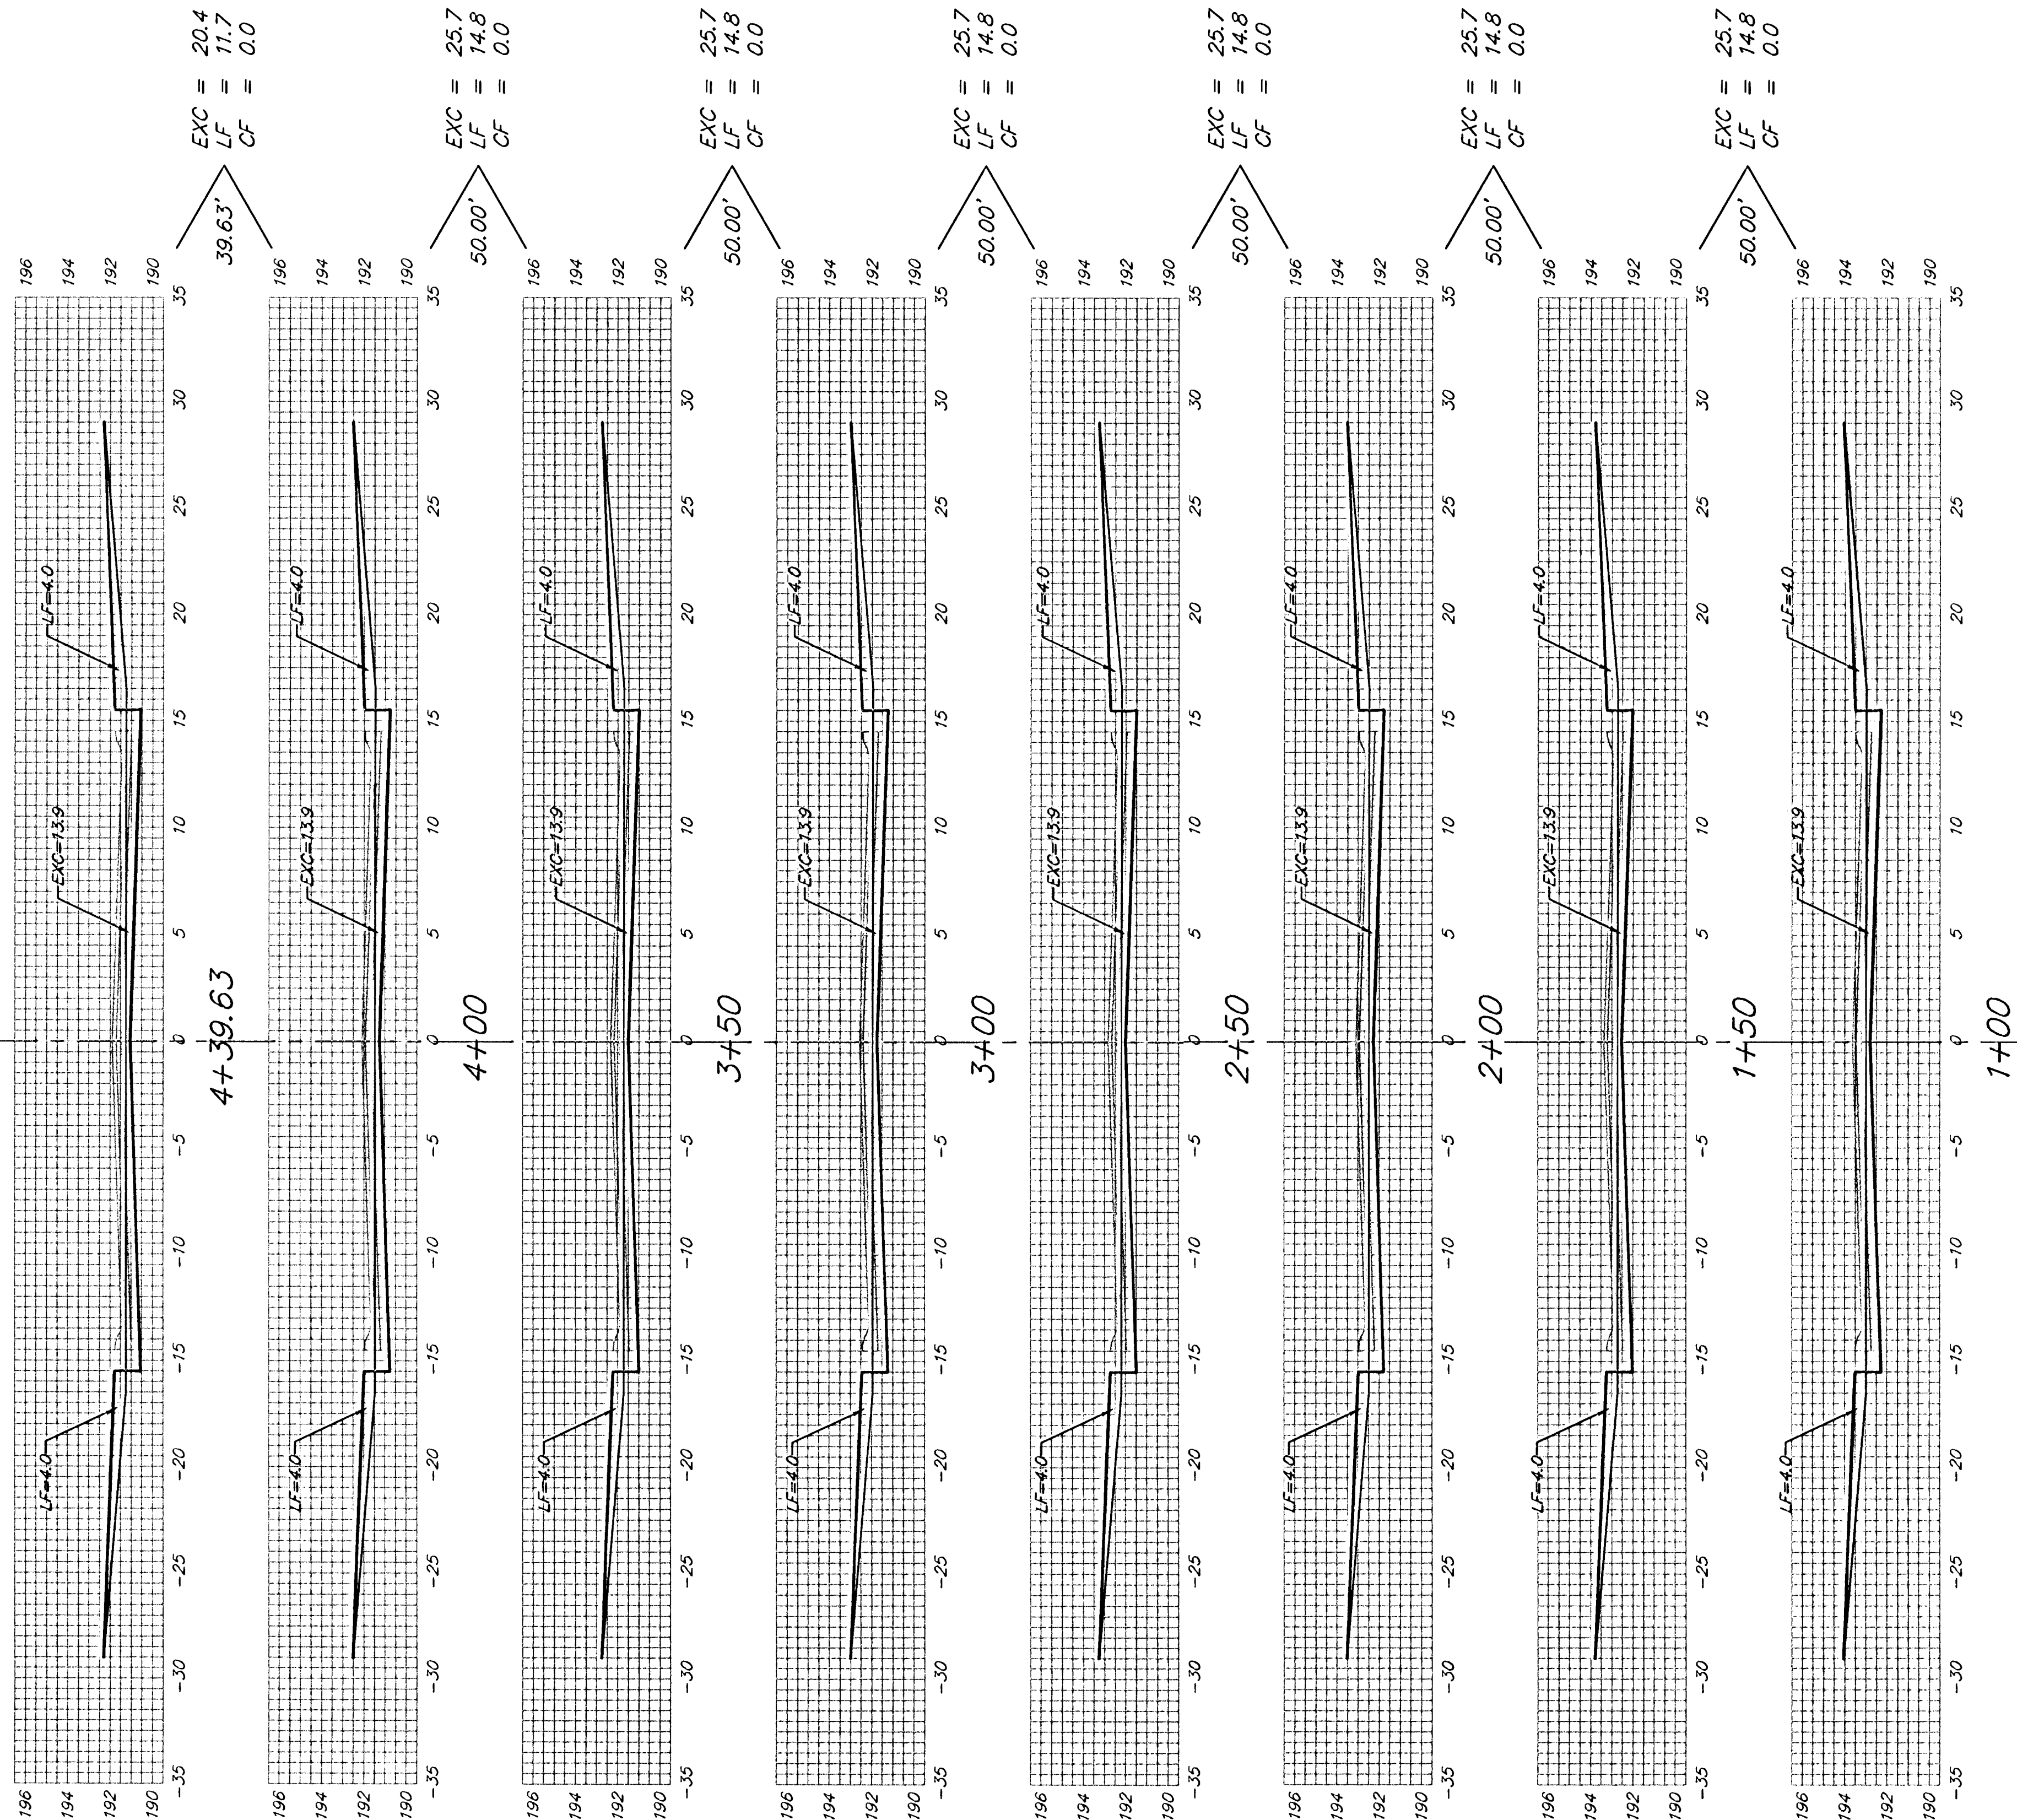

SHERIAC CIR.

Q

Sheet Totals:
Excavation = 174.6 C.Y.
Loose Fill = 100.5 C.Y.
Compacted Fill = 0.0 C.Y.

BAUGHMAN COMPANY P.A.
ENGINEERING, SURVEYING, & PLANNING
316-262-7271 • 315 ELLIS • WICHITA, KANSAS 67211
PROJECT NUMBER
472-83721

REV.
SHEET
34
OF
37

Shadow Maps/15