


Q

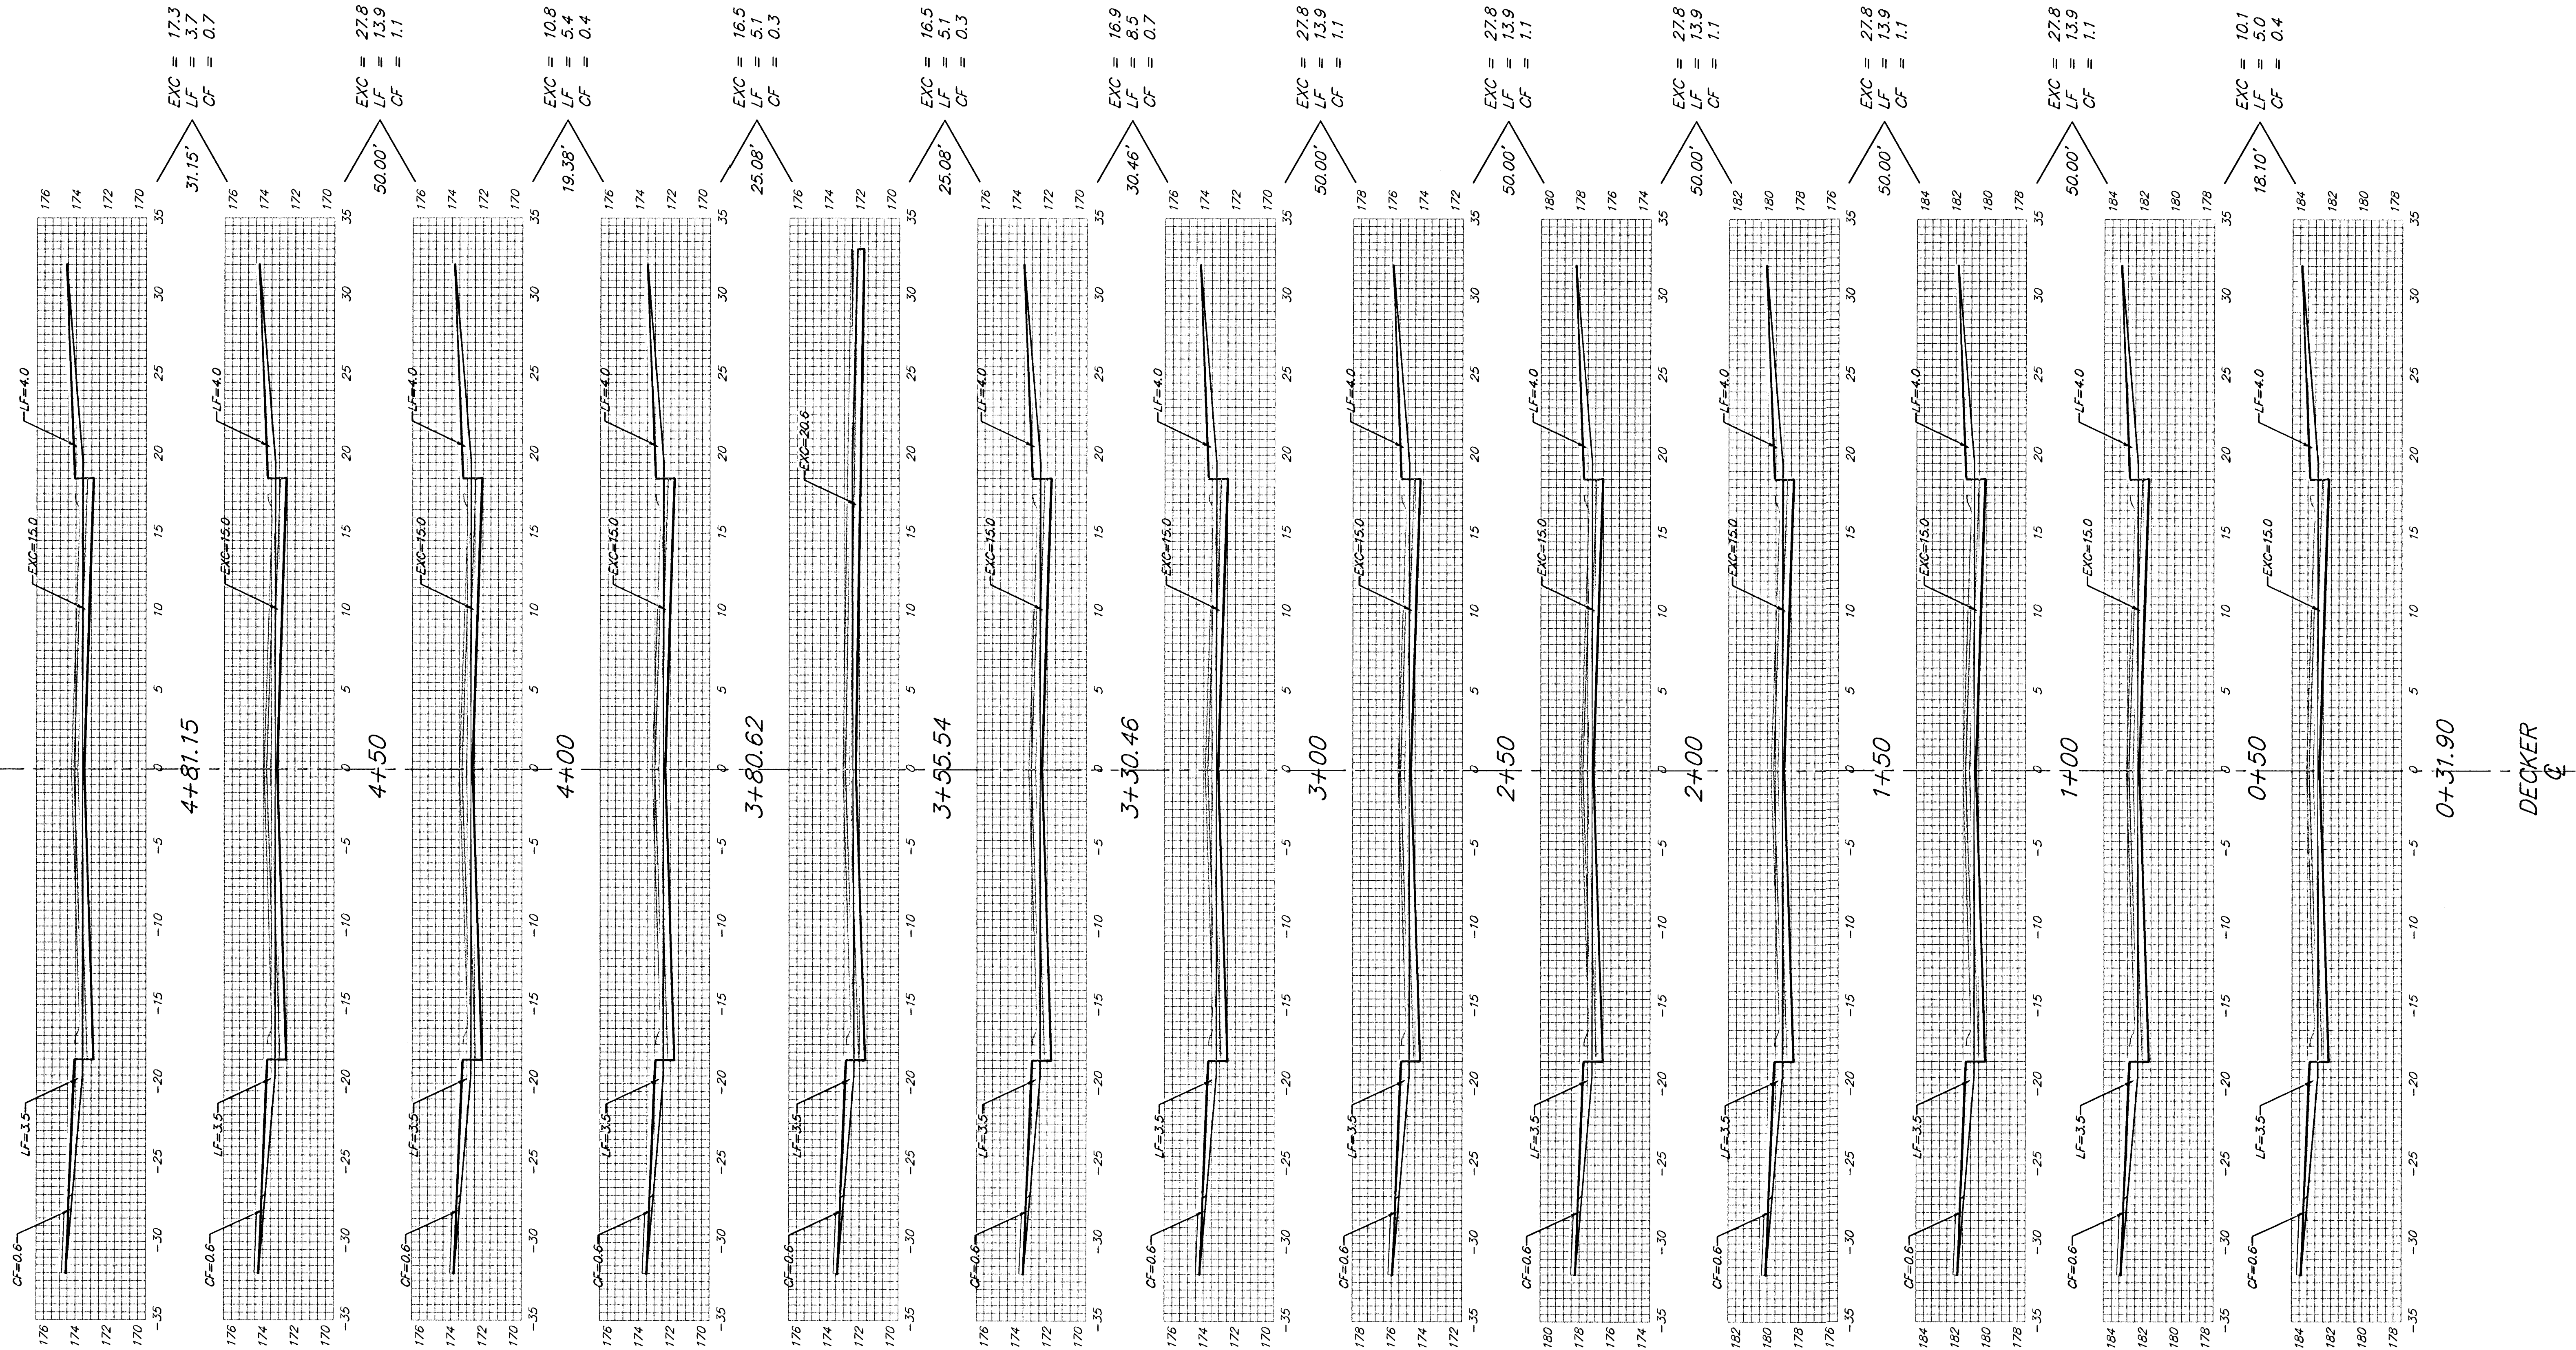

Sheet Totals:
 Excavation = 254.9 C.Y.
 Loose Fill = 116.2 C.Y.
 Compacted Fill = 9.4 C.Y.