



Subdivision Bench Marks

No.	Street and Station	From CL	Description	Elevation
3	Twinlake, 12+86	17.0' Lt.	North End of Northeast Curb Return, Laguna & Twinlake.	


NOTE:
REGRADE ROAD DITCH 25' EACH WAY
OF PIPE END SECTIONS TO PROVIDE
SMOOTH TRANSITION.

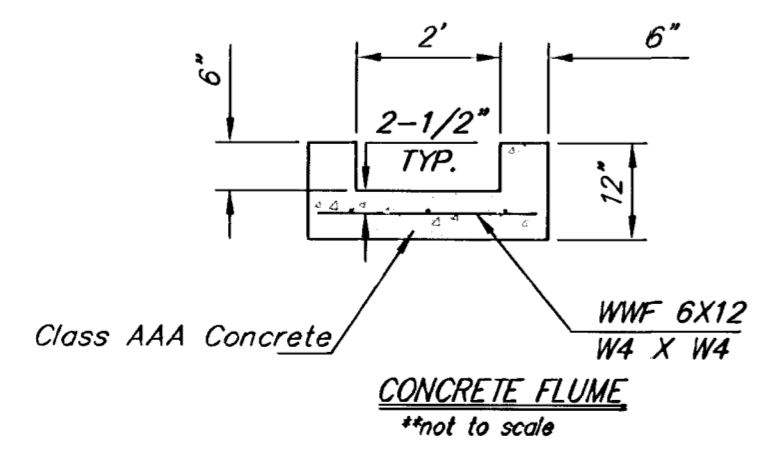

NOTE: ROLL TYPE CURB AND
GUTTER TO BE CONSTRUCTED ALONG
PAVEMENT DEPICTED ON THIS SHEET

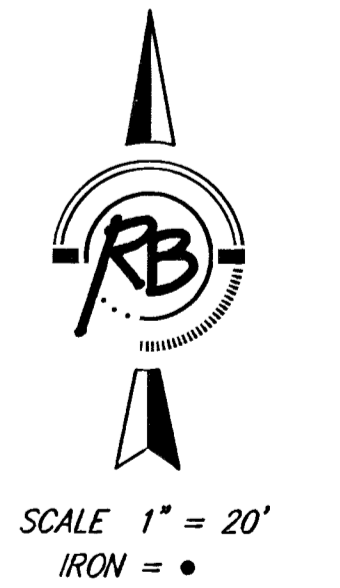

Clear Creek Addition, Paving Improvements
Laguna
WICHITA, KANSAS

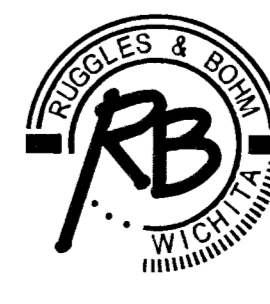

Ruggles & Bohm, P.A.
Engineering, Surveying, Land Planning
924 North Main
Wichita, Kansas 67203
www.rbkansas.com

DESIGN: KWL
DRAWN: TEB
REVIEW:
UTILITY:
DATE: July 30, 2003

DRAWING FILE: paving {WATSON (3)}

PROJECT NUMBER: 472-83743

SHEET: 10 OF 40