
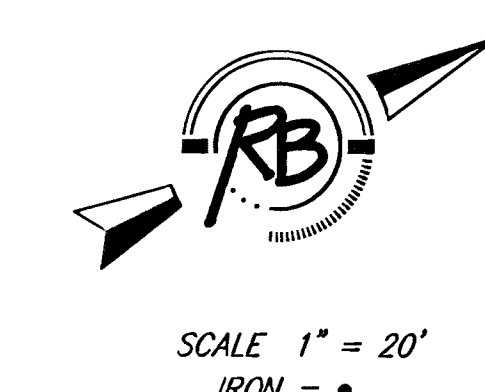


Subdivision Bench Marks

| No. | Street and Station | From CL | Description | Elevation |
|-----|------------------------|-----------|---|-----------|
| 1 | Twinlake, Sta. 1+34.37 | 17.0' Lt. | East end of northeast curb return of Creekside to Logana. | |

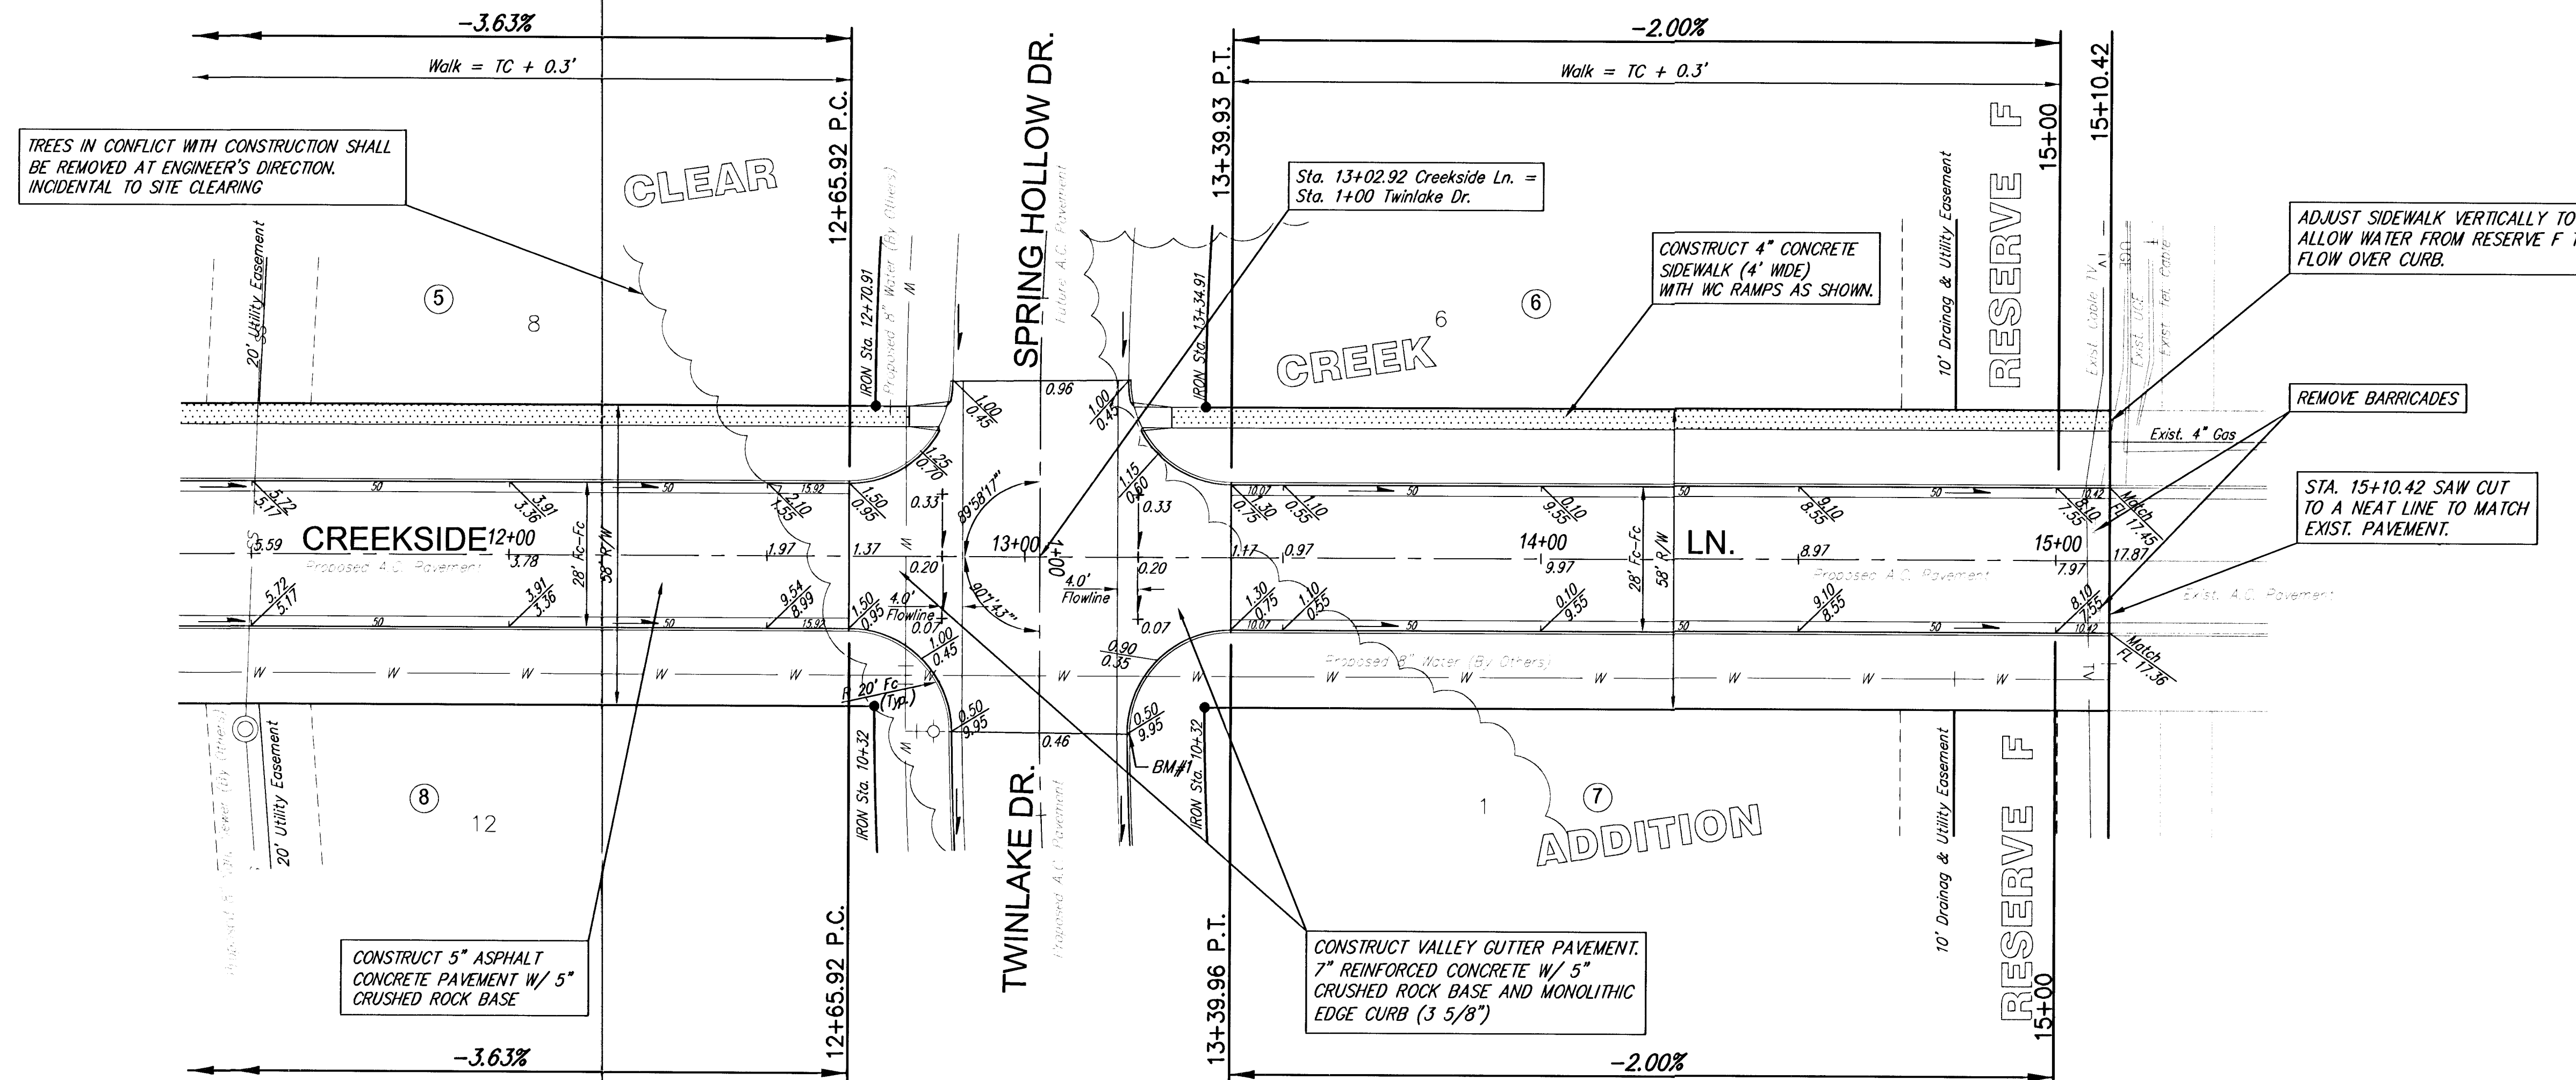

NOTE: ROLL TYPE CURB AND GUTTER TO BE CONSTRUCTED ALONG PAVEMENT DEPICTED ON THIS SHEET

**Clear Creek Addition, Paving Improvements
Creekside Ln.
WICHITA, KANSAS**



Ruggles & Bohm, P.A.
Engineering, Surveying, Land Planning

924 North Main
Wichita, Kansas 67203
www.rbkansas.com

(316) 264-8008
(316) 264-4621 fax
E-mail: info@rbkansas.com

| | | |
|---------------------------|----------------|-------------------------|
| DESIGN | KWL | SHEET 13 OF 40 |
| DRAWN | TEB | |
| REVIEW | | |
| UTILITY | | |
| DRAWING FILE | PROJECT NUMBER | DATE |
| paving {CREEKSIDE LN (2)} | 472-83743 | June 23, 2003 |