
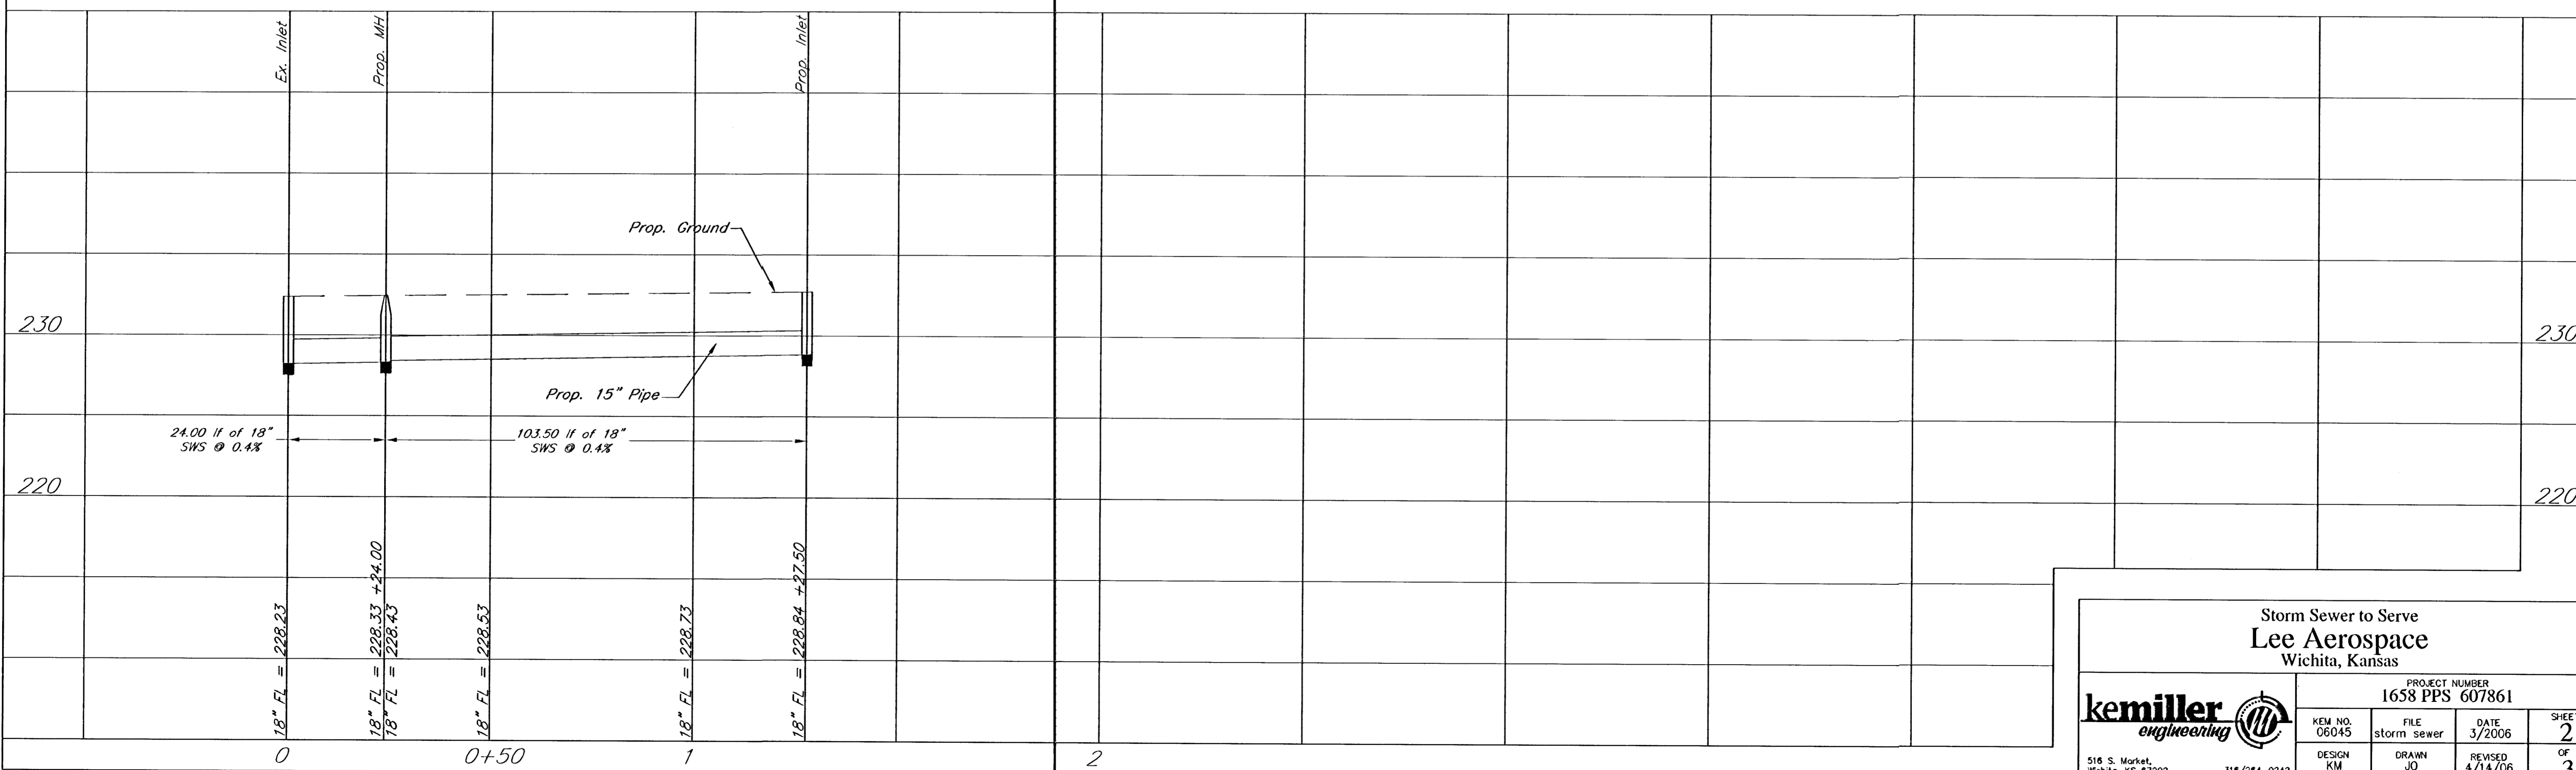


Baseline
20+00 Intersection of Webb Road and 34th Street North.

Benchmark:
City disc at the NW corner of 34th St. and Webb Rd.
Elev. = 244.18
"□" Cut on back of curb between inlets N of 34th St.
Elev. = 232.82

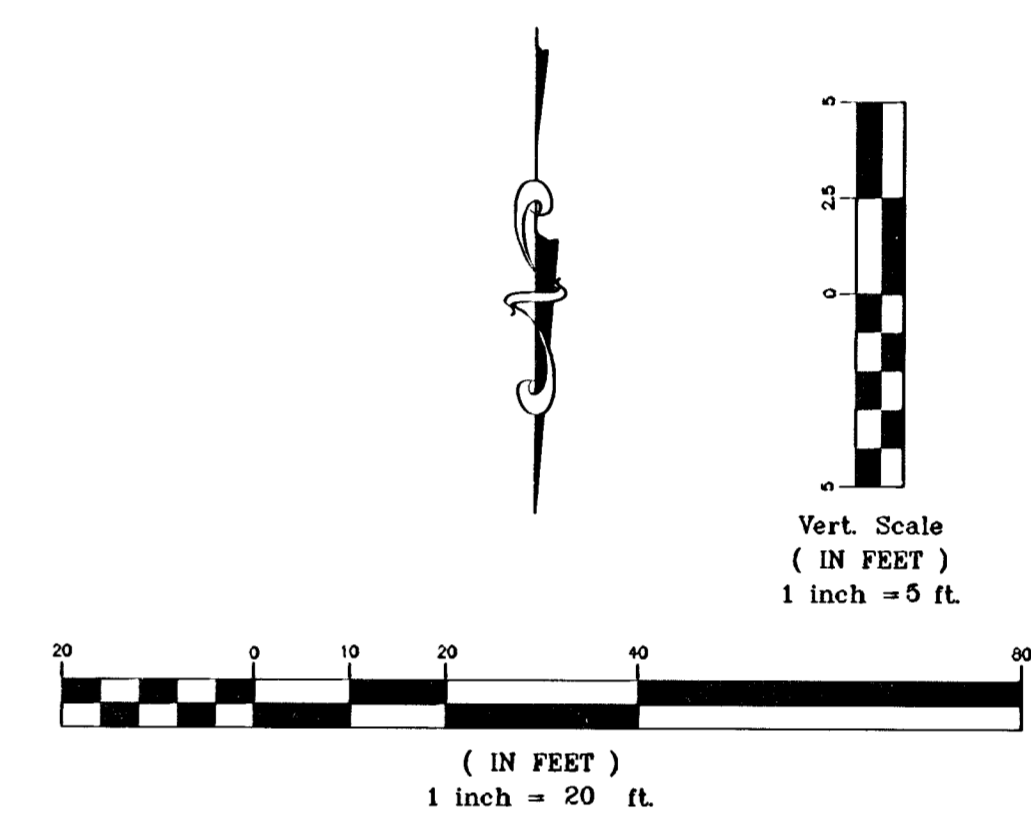

Storm Sewer to Serve
Lee Aerospace
Wichita, Kansas

PROJECT NUMBER 1658 PPS 607861				
kemiller <i>engineering</i>	KEM NO. 06045	FILE storm sewer	DATE 3/2006	SHEET 2
	DESIGN KM	DRAWN JO	REVISED 4/14/06	OF 3

518 S. Market, Wichita, KS 67202 316/264-0242