




THE VILLAGE AT WATERFORD
 PAVING CROSS SECTIONS
 PROJ. NO. 472-76-245-81
 000000001

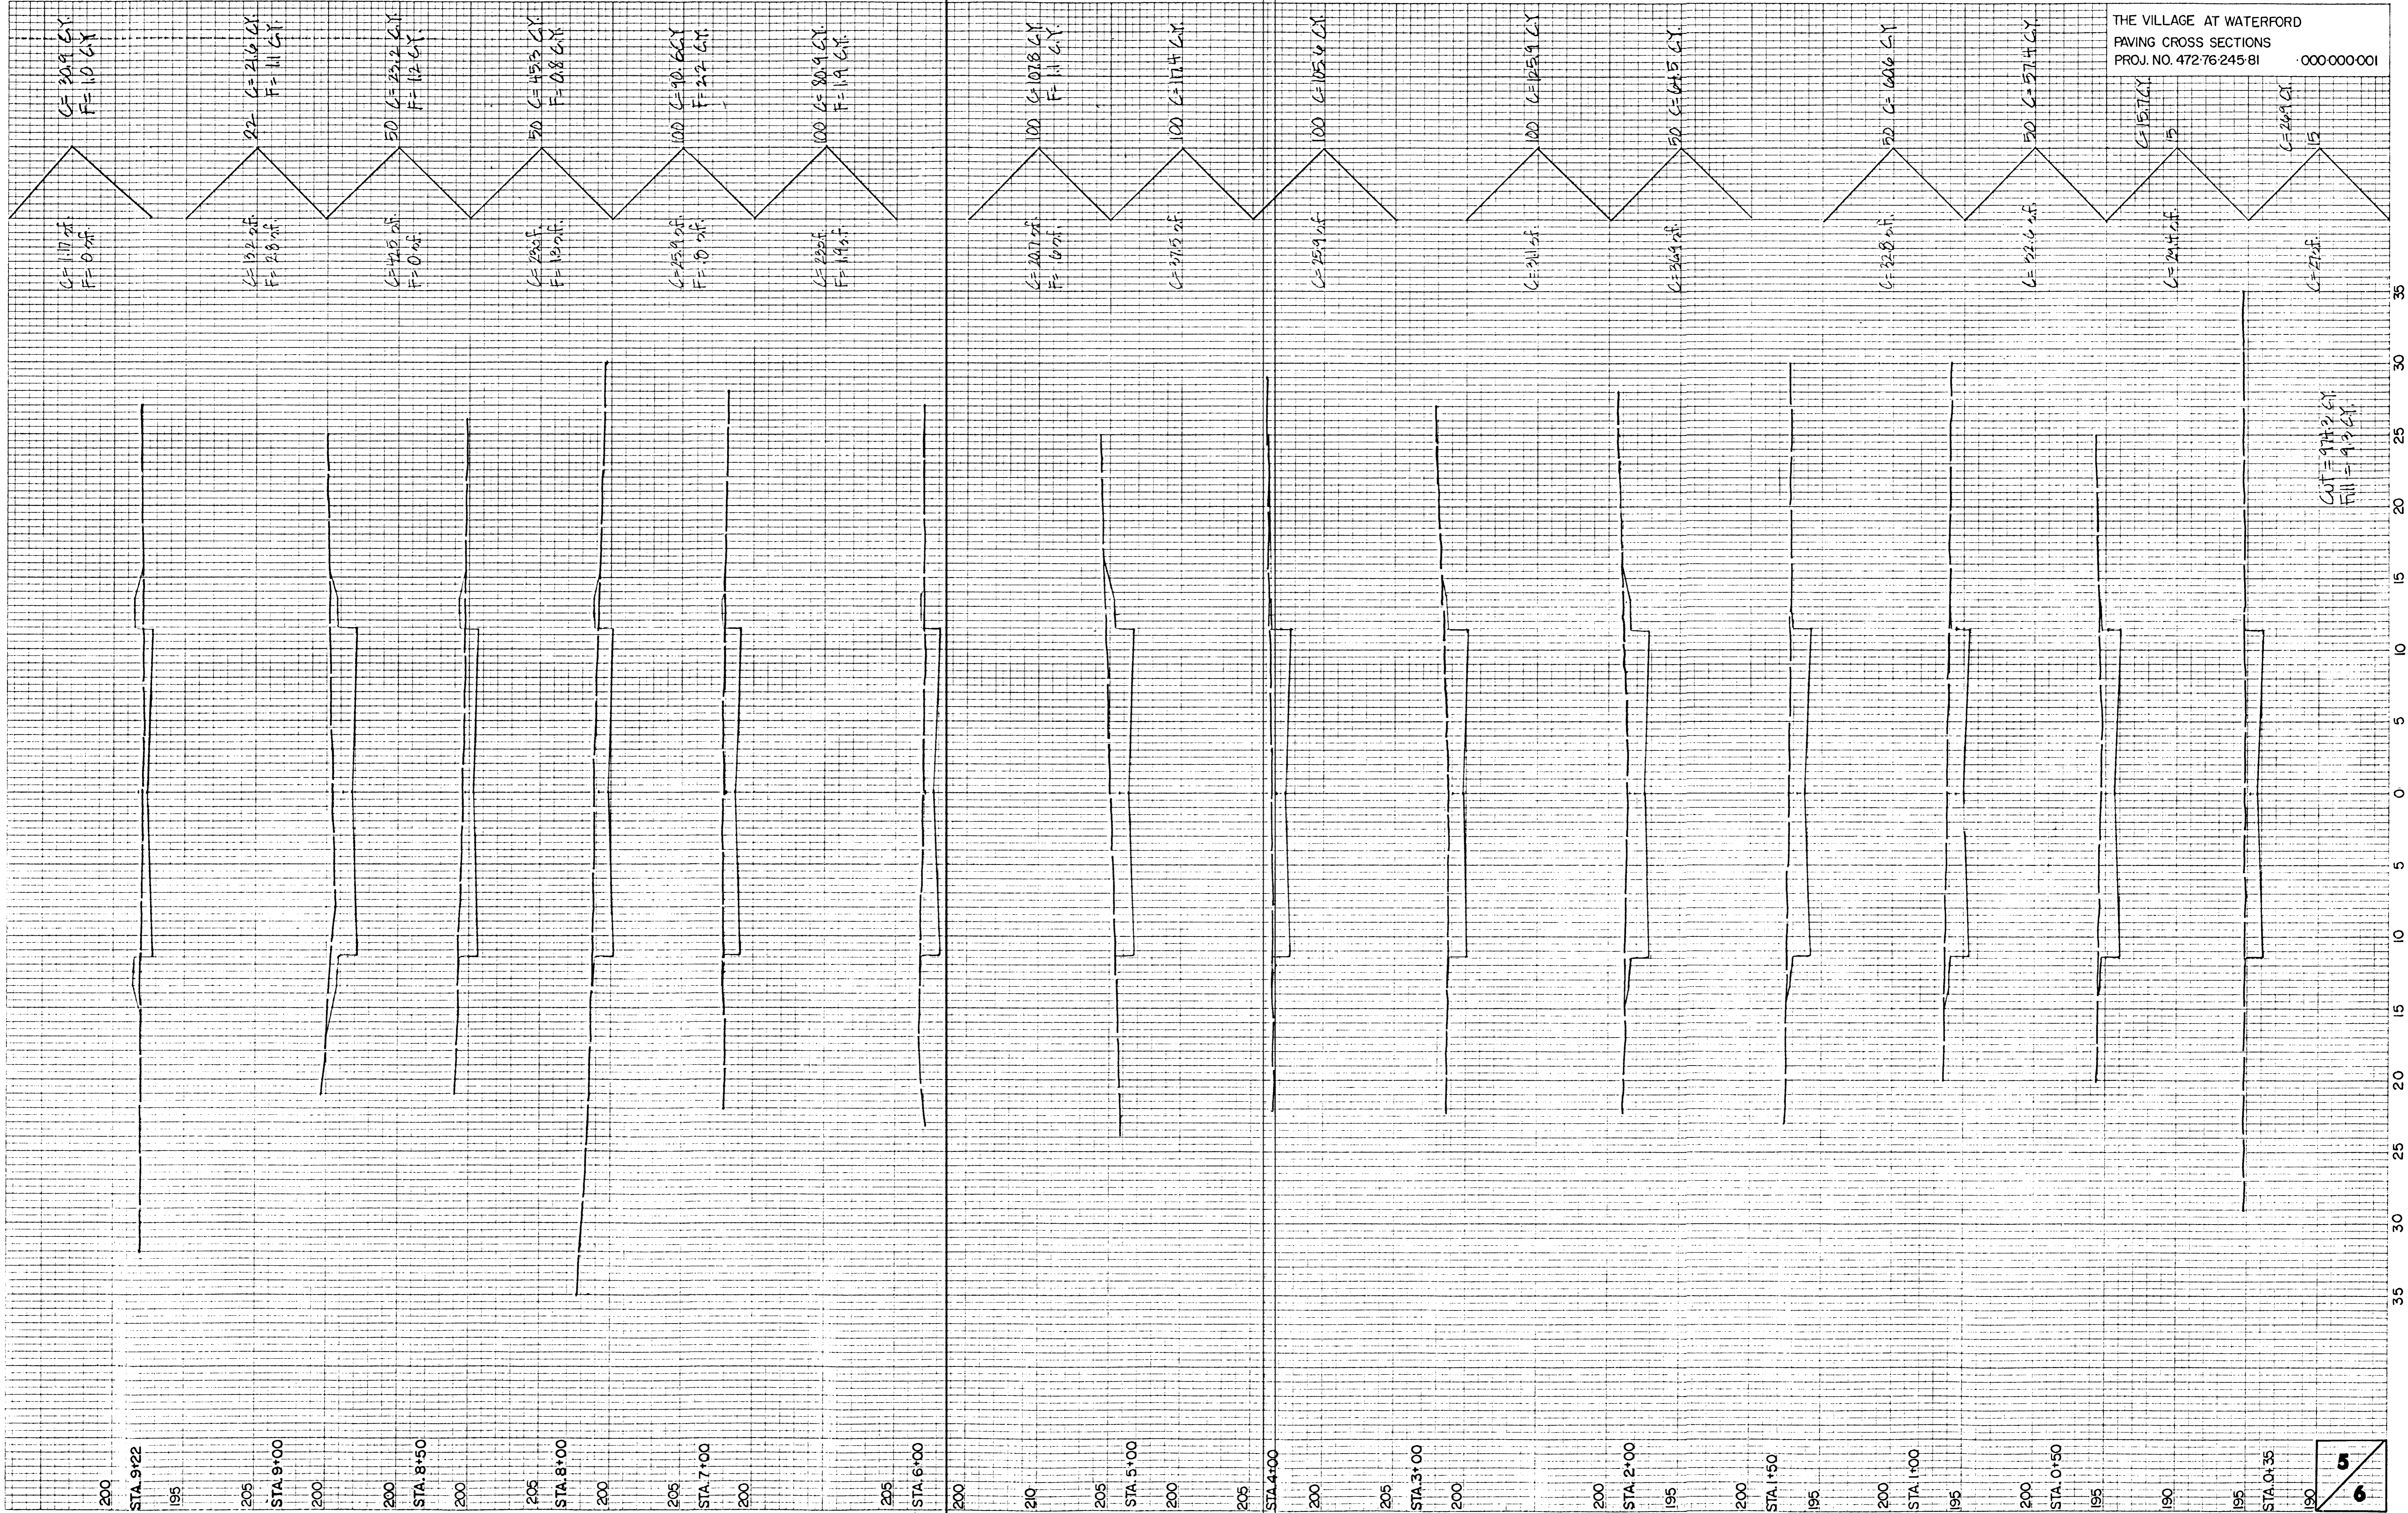

5
 6