
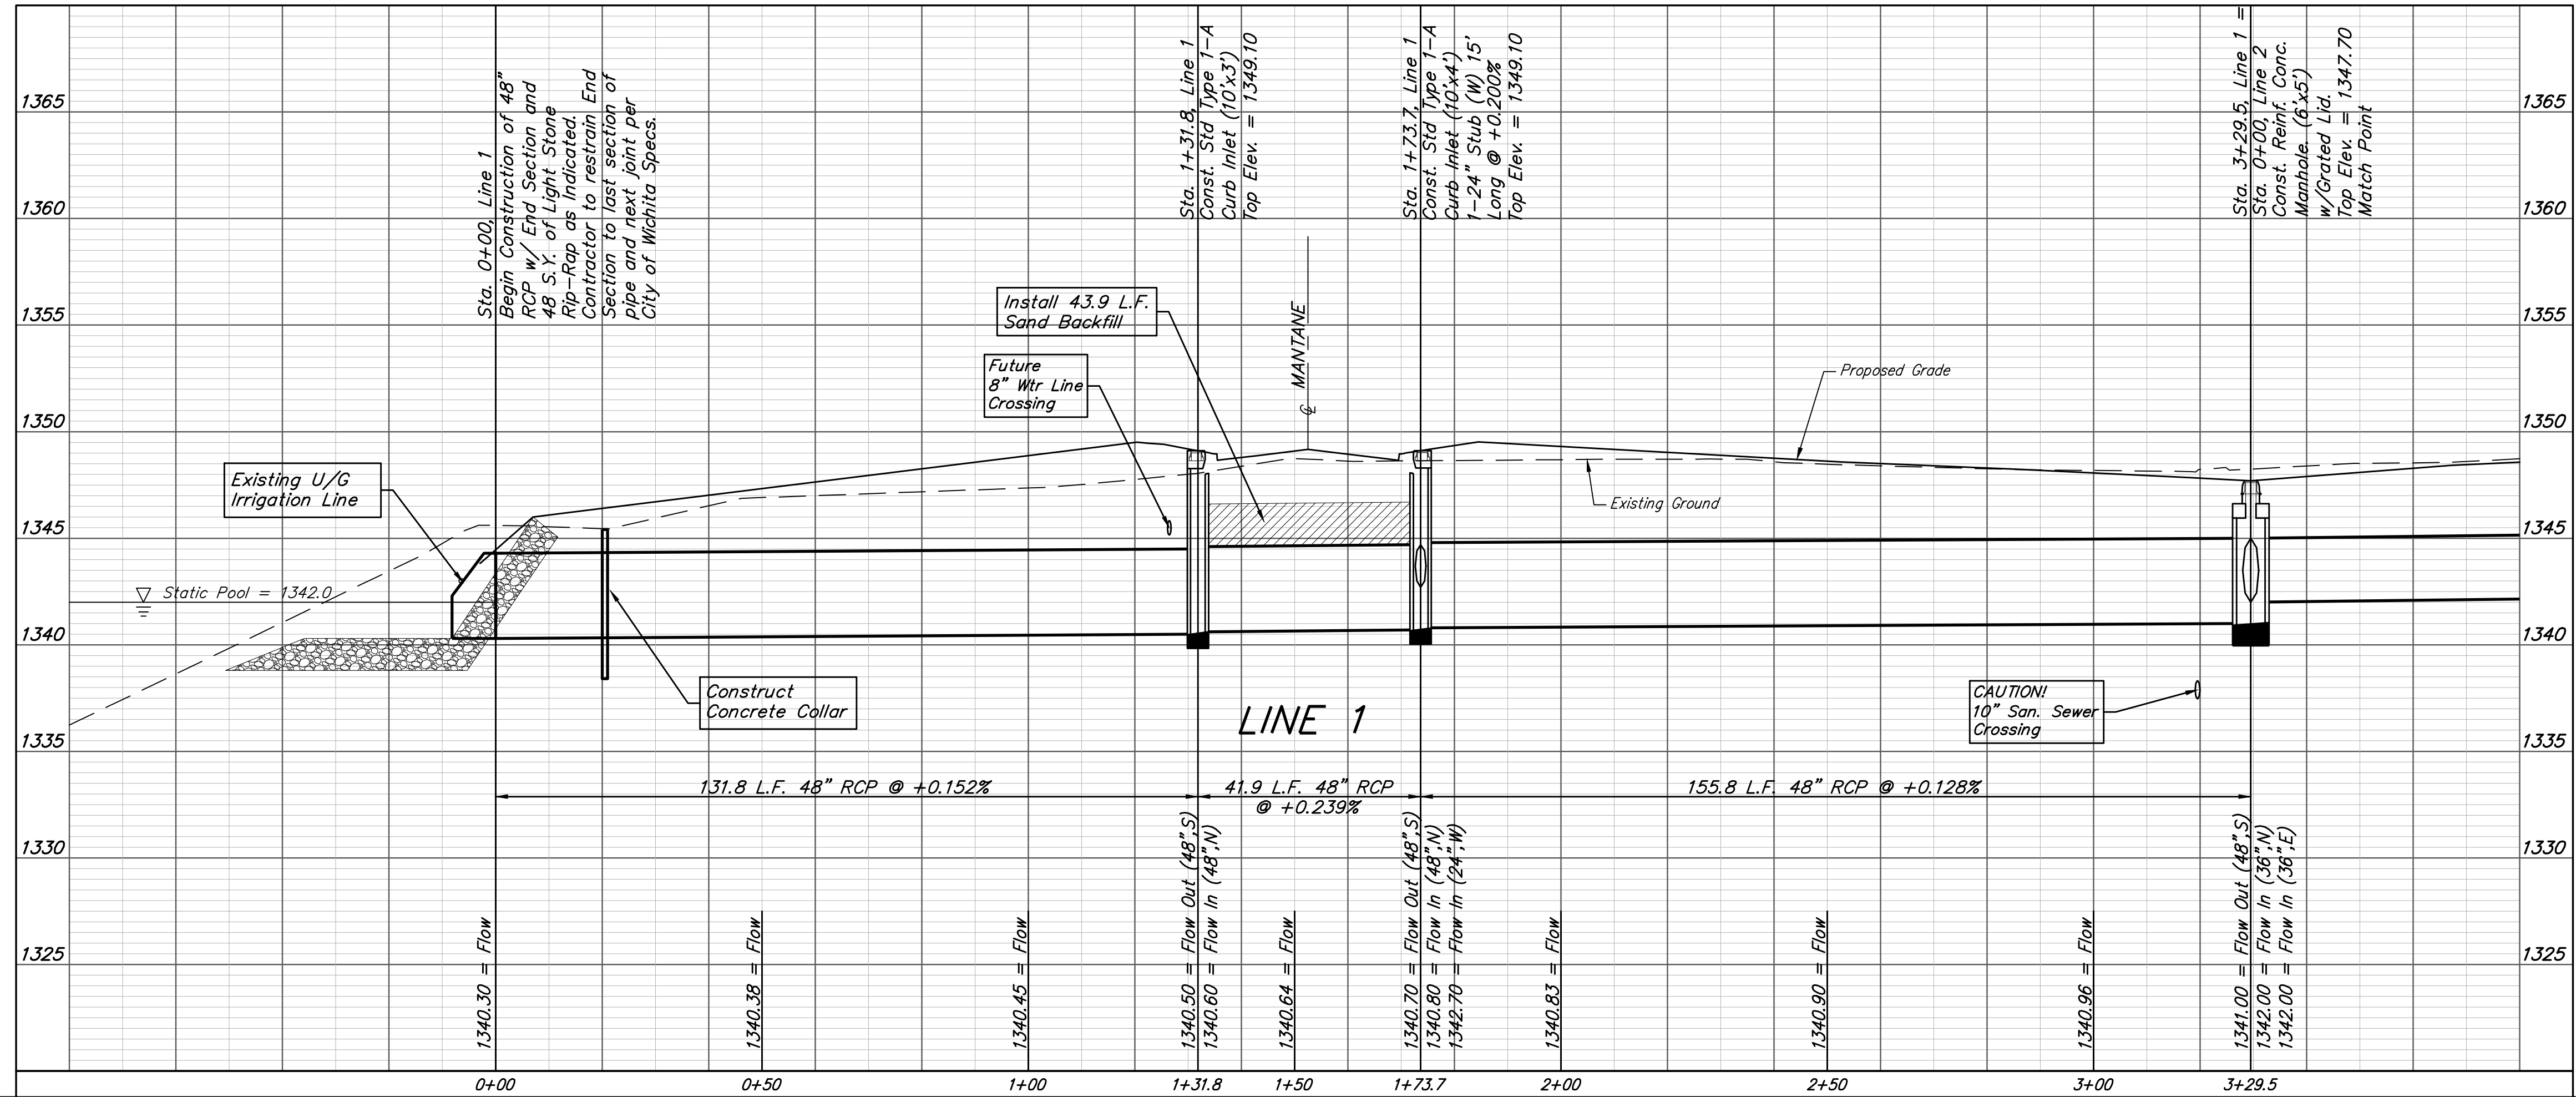
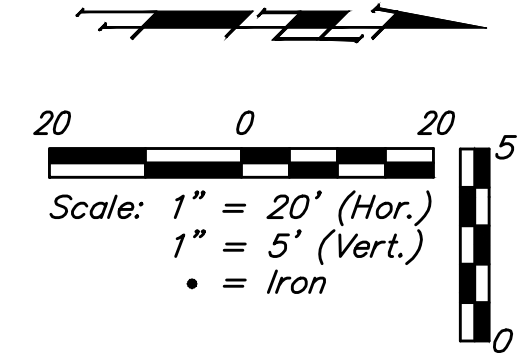



BENCHMARKS:

BM #1: "□" Top of Curb NE of the most easterly corner of Lot 28, Block E, Falcon Falls 2nd Addition
Elev. = 1361.23 (NGVD29)

BM #2: "□" Top of Curb North of the NE corner of Lot 2, Block D, Falcon Falls 3rd Addition
Elev. = 1351.76 (NGVD29)

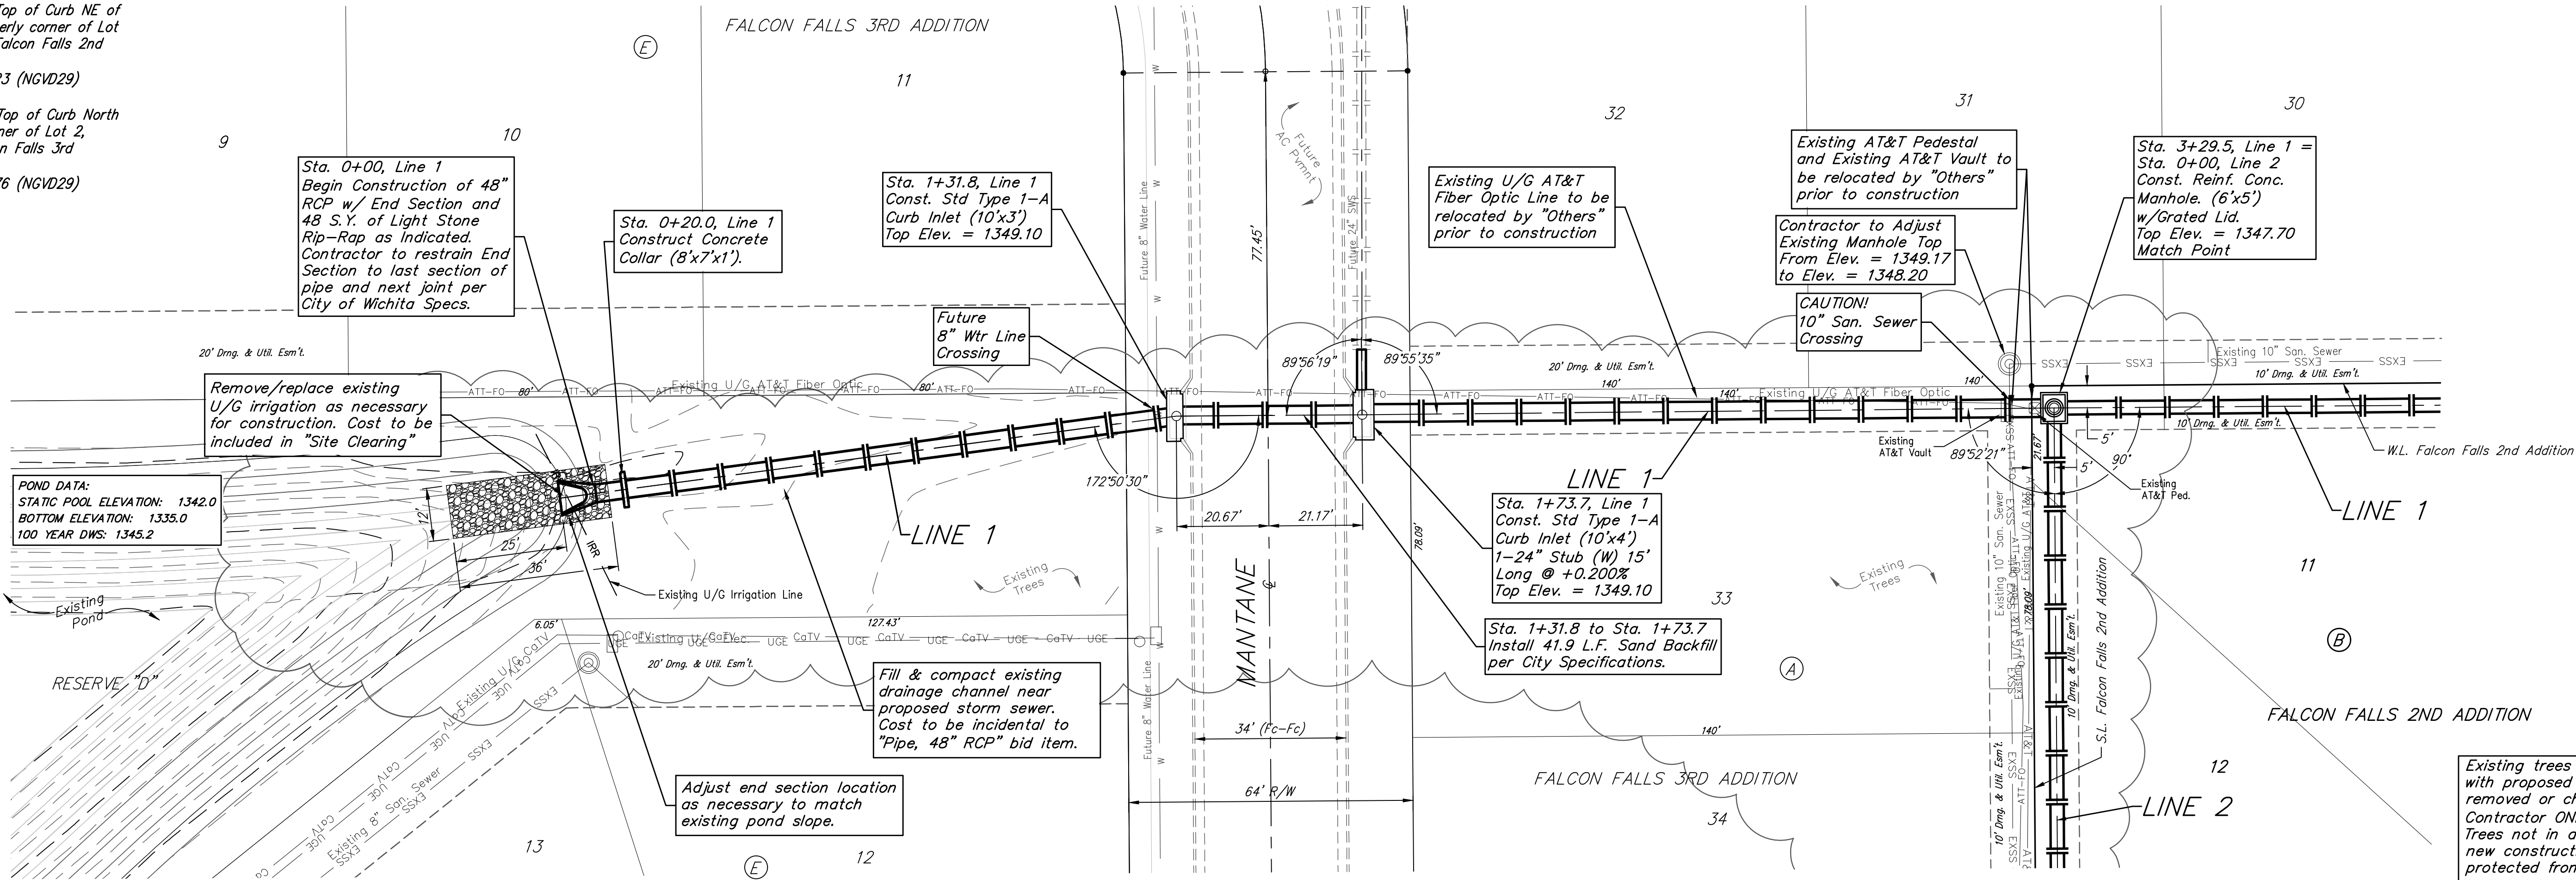

		Falcon Falls 2nd Addition - Phase 4A	
ENGINEERING SURVEYING PLANNING LANDSCAPE ARCHITECTURE		LINE 1	
PROJECT NUMBER 468-85340		Storm Water Sewer Improvements #731	
DESIGN AEG		DRAWN JAK	
APPROVED		DATE 9/04/18	
REVISIONS:		SCALE Noted	
		SHEET	
		2 OF 24	

C:\Projects\Falcon Falls 2nd\Phase 4A\SWS 1805-E010\SWS PLANS.DWG