
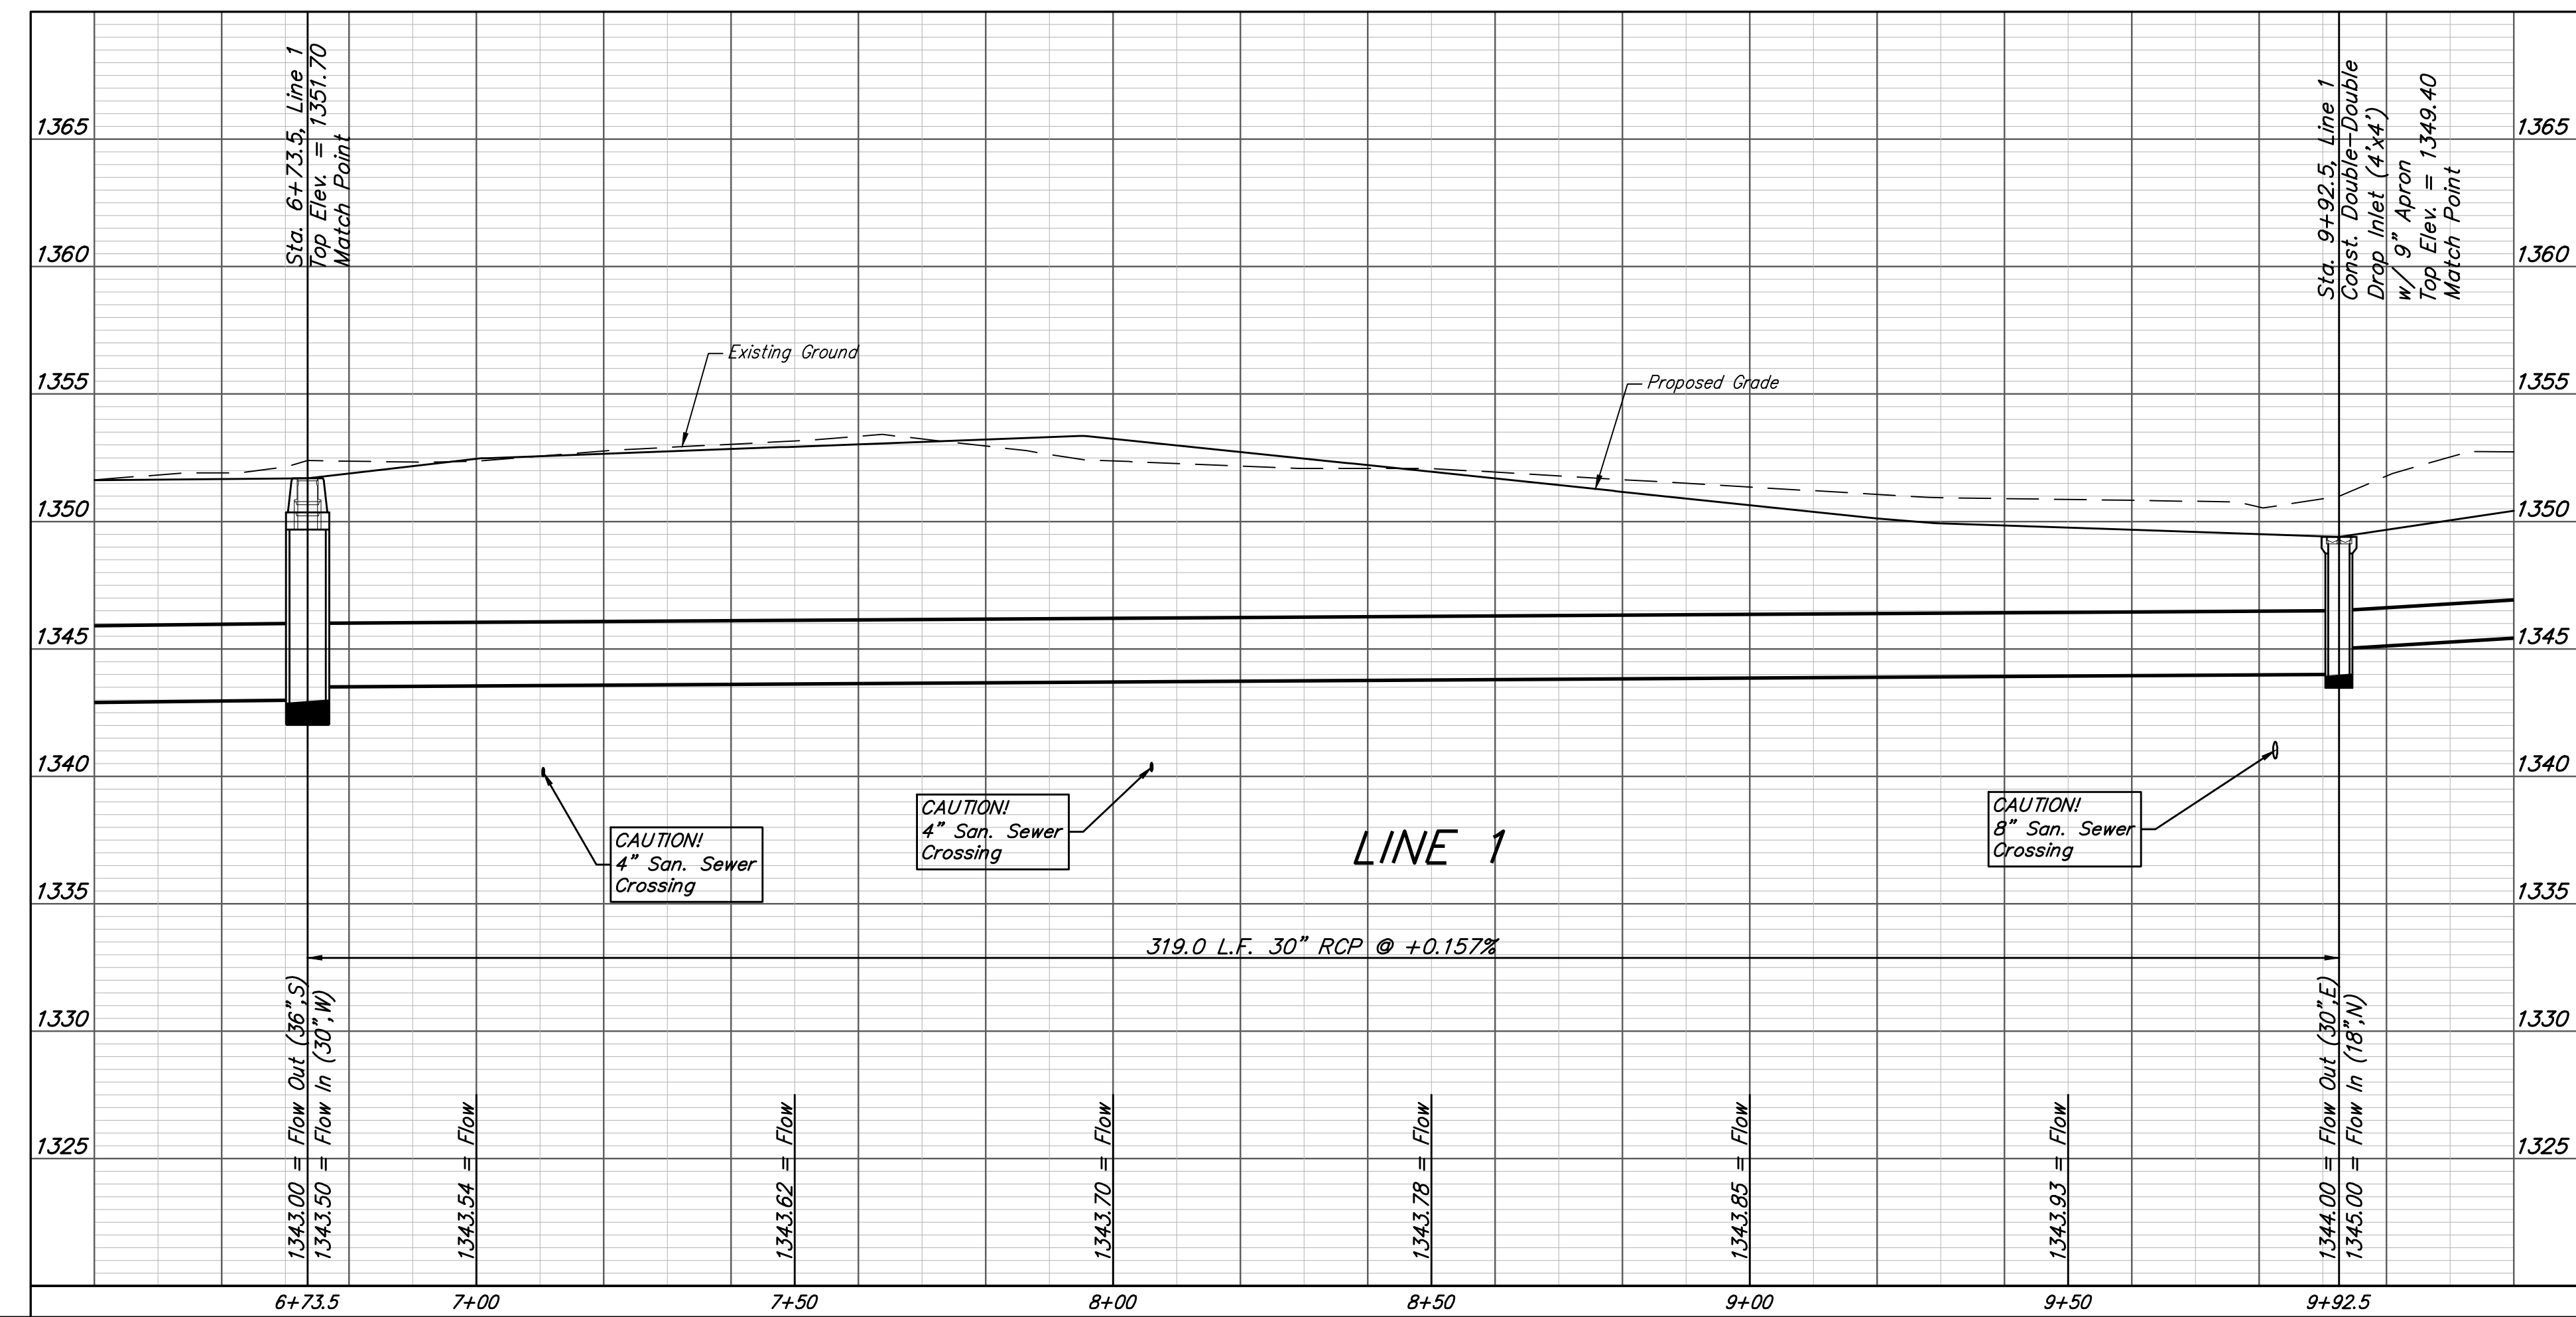
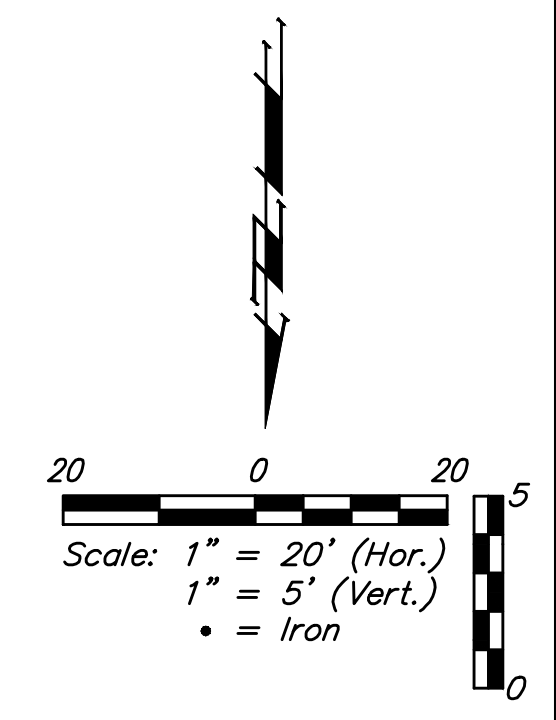


BENCHMARKS:

BM #1: "□" Top of Curb NE of the most easterly corner of Lot 28, Block E, Falcon Falls 2nd Addition
Elev. = 1361.23 (NGVD29)

BM #2: "□" Top of Curb North of the NE corner of Lot 2, Block D, Falcon Falls 3rd Addition
Elev. = 1351.76 (NGVD29)

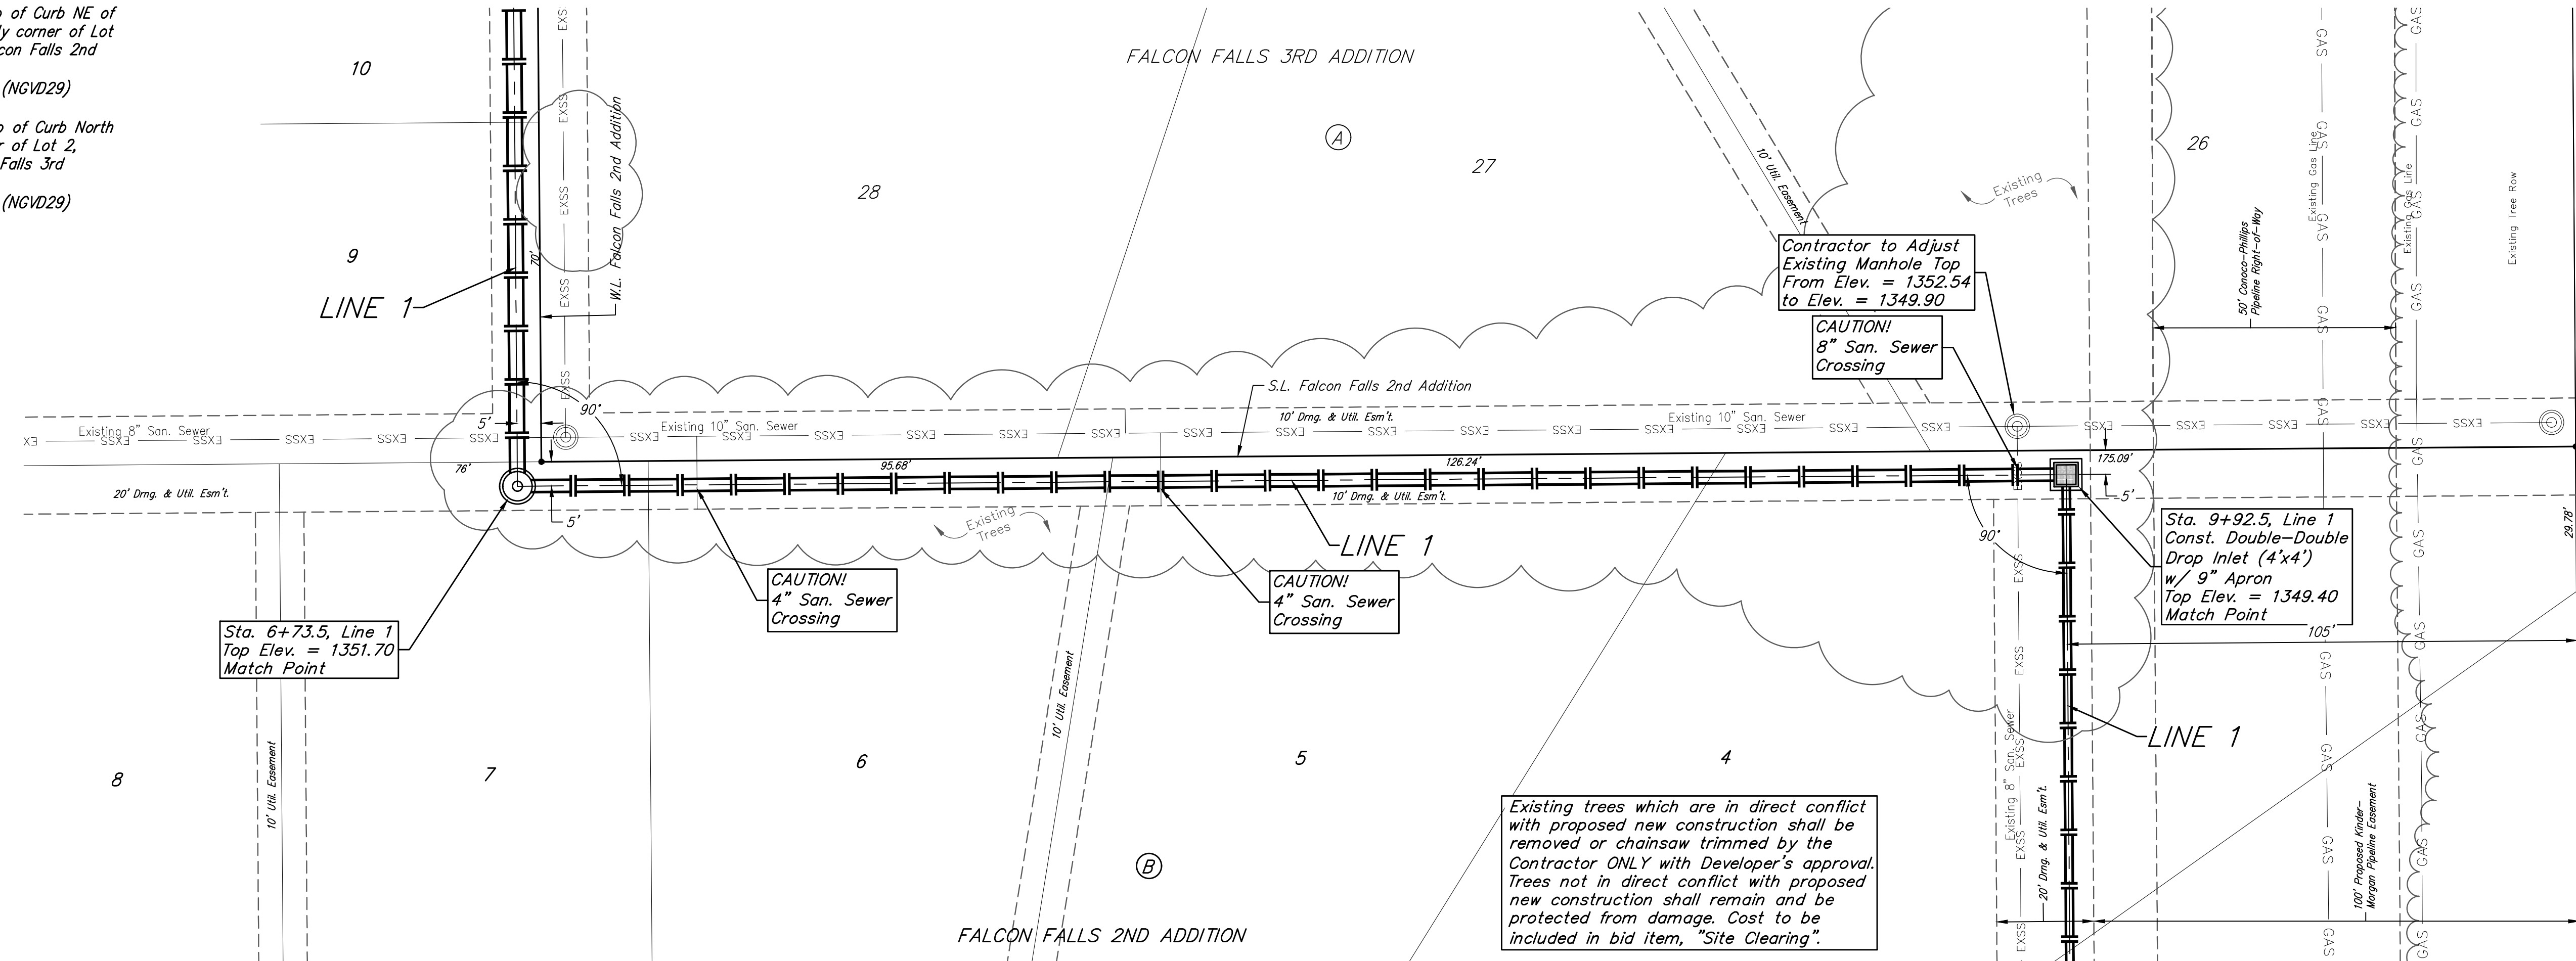

		Falcon Falls 2nd Addition - Phase 4A	
		LINE 1	
Storm Water Sewer Improvements #731		<small>Baughman Company, P.A. 315 Ellis St. Wichita, KS 67211 P 316-262-7271 F 316-262-0149 ENGINEERING SURVEYING PLANNING LANDSCAPE ARCHITECTURE</small>	
PROJECT NUMBER 468-85340	DESIGN AEG	DRAWN JAK	DATE 9/04/18
REVISIONS:	APPROVED	SCALE Noted	SHEET
		4 OF 24	