
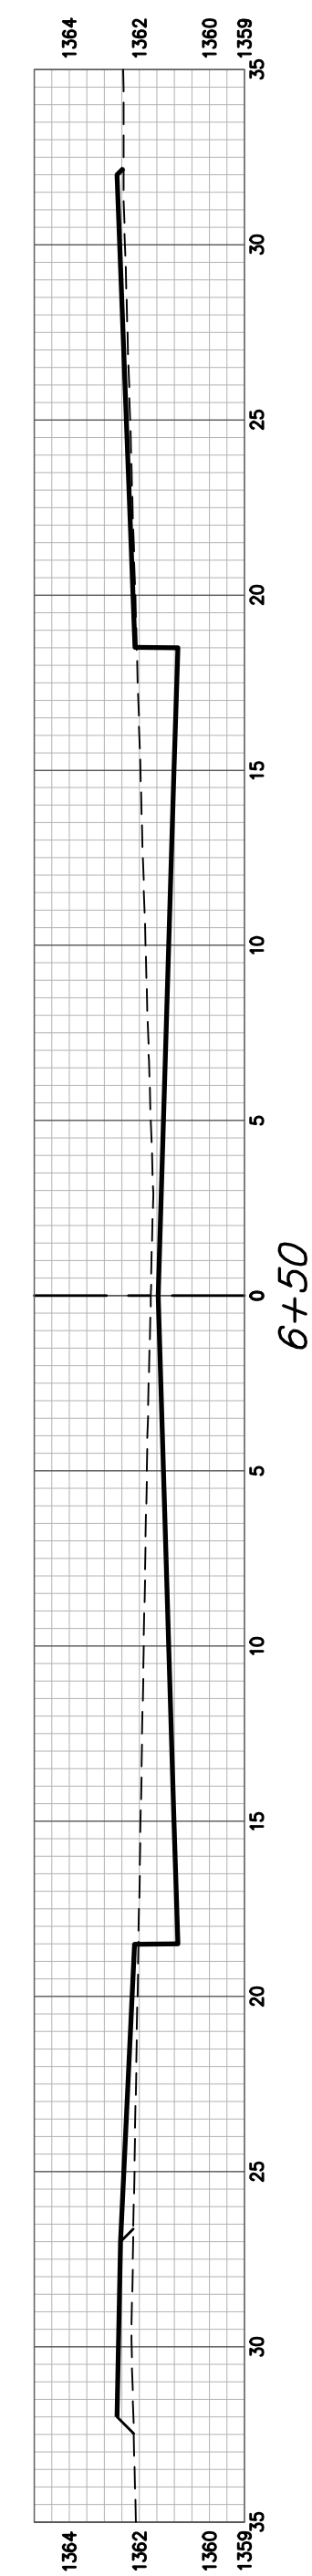
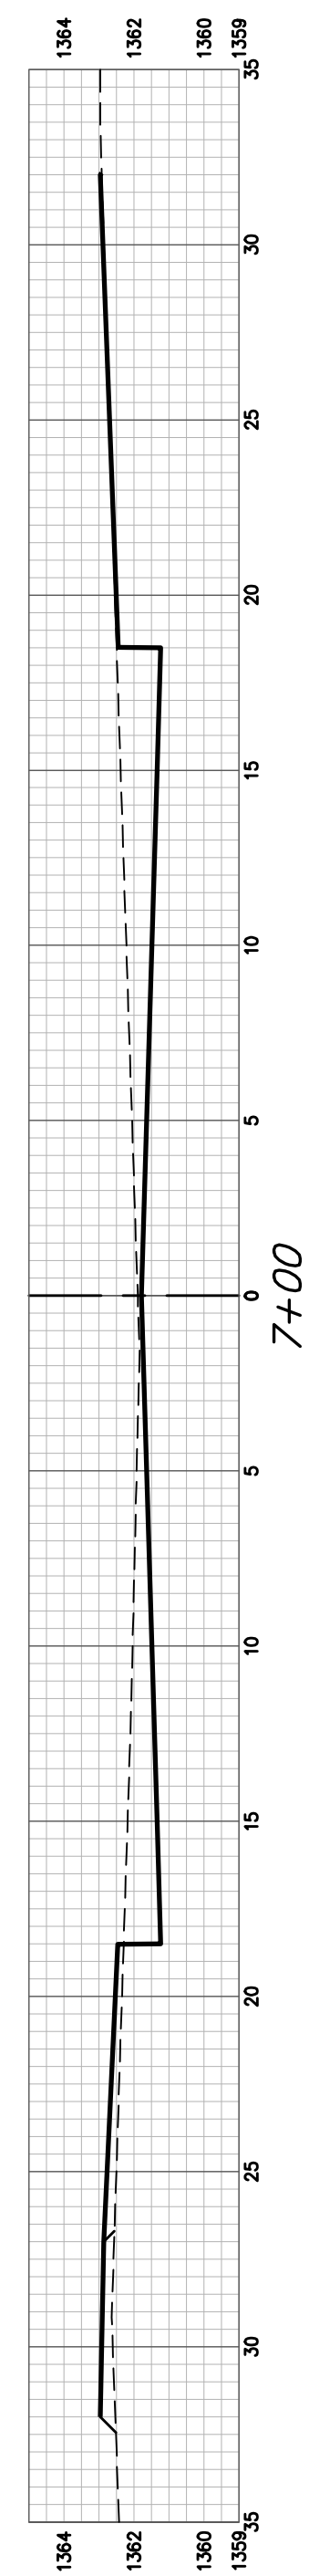
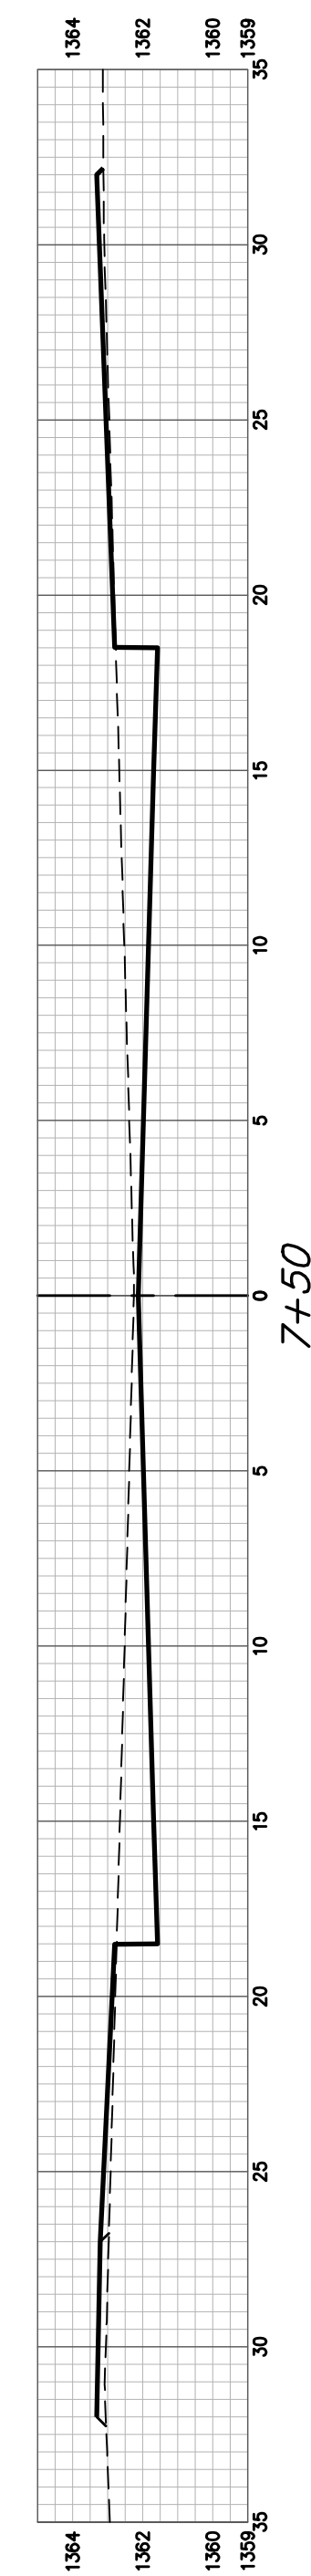
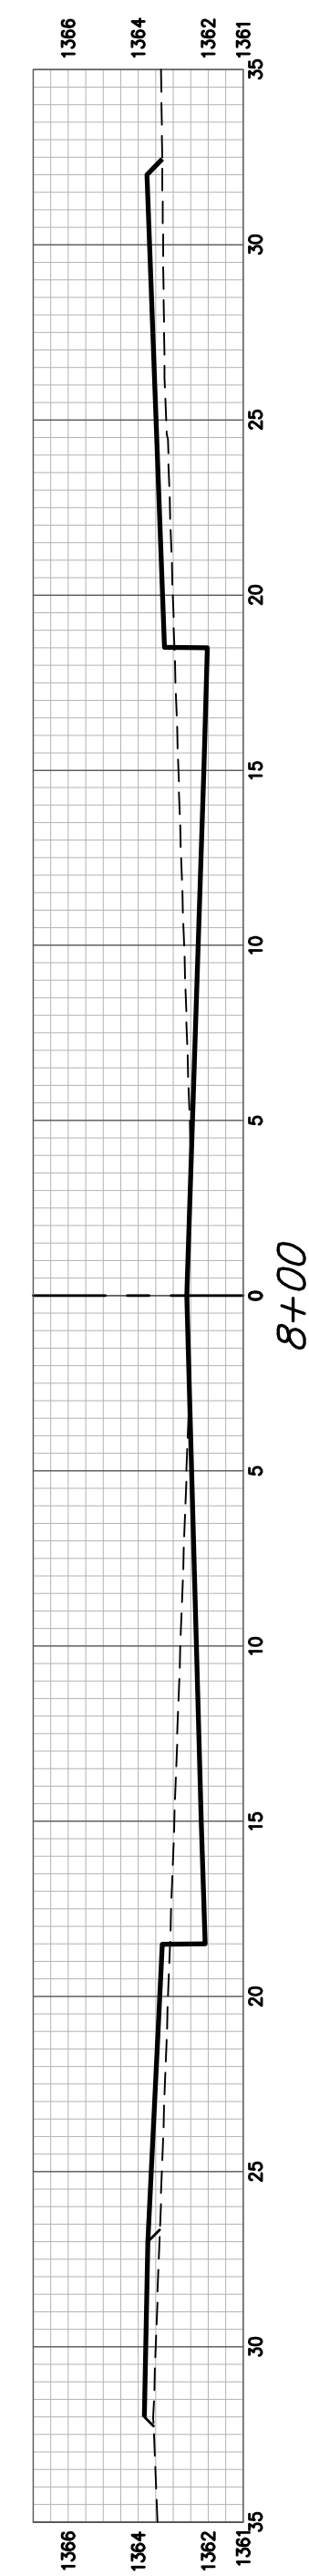
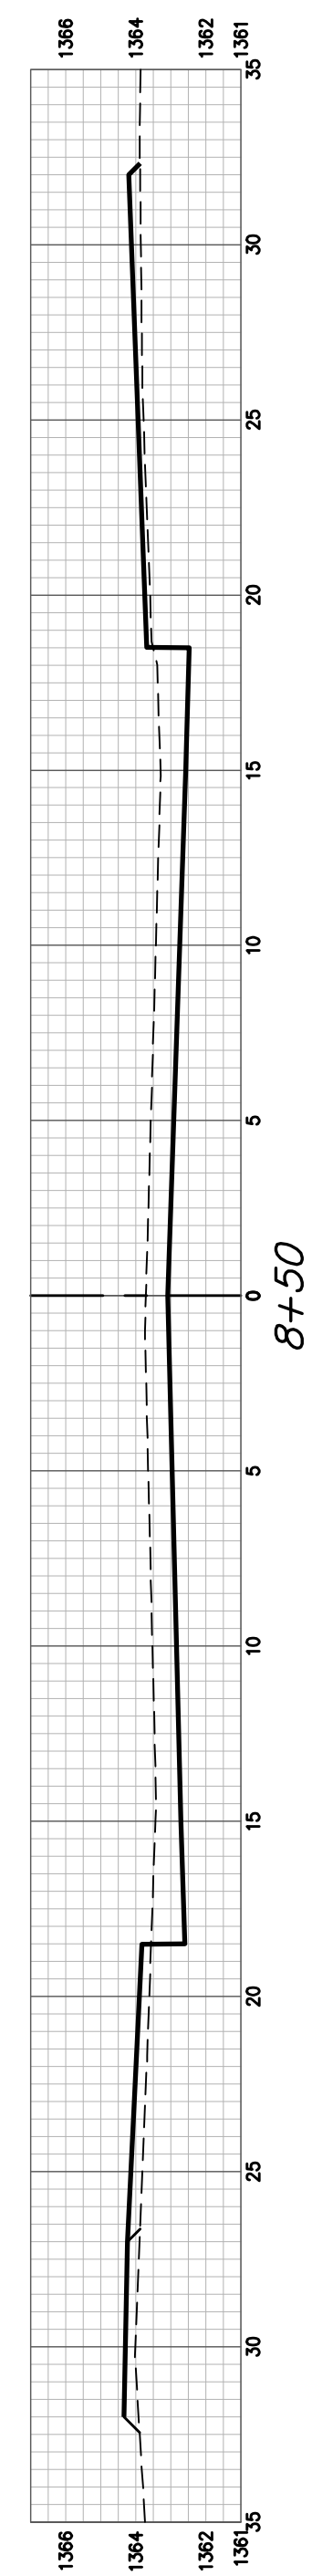


Saker & Thunder CY Excavation (unadjusted)				Saker & Thunder CY Loose Fill (unadjusted)				Saker & Thunder CY Compacted Fill (unadjusted)			
Station	Area	Volume	Total	Station	Area	Volume	Total	Station	Area	Volume	Total
1+18	15.63	0.00	0.00	1+18	10.33	0.00	0.00	1+18	6.20	0.00	0.00
1+50	17.21	19.46	19.46	1+50	9.00	11.45	11.45	1+50	3.15	5.54	5.54
2+00	21.38	35.74	55.20	2+00	6.51	14.36	25.81	2+00	2.03	4.80	10.34
2+50	22.34	40.42	95.61	2+50	6.88	12.47	38.28	2+50	5.07	6.81	17.14
3+00	20.68	39.37	134.99	3+00	8.96	15.41	53.70	3+00	5.65	12.86	30.00
3+50	16.62	34.41	169.40	3+50	11.62	18.30	71.99	3+50	3.59	11.09	41.09
4+00	15.95	30.44	199.84	4+00	10.94	19.00	91.00	4+00	3.53	8.54	49.63
4+50	22.41	35.52	235.36	4+50	7.01	16.61	107.61	4+50	2.28	5.37	55.00
5+00	20.46	39.70	275.06	5+00	7.45	13.39	121.00	5+00	2.67	4.58	59.58
5+25.10	17.31	17.55	292.61	5+25.10	8.94	7.62	128.61	5+25.10	2.94	2.61	62.19
5+62.10	23.48	27.95	320.56	5+62.10	4.20	9.00	137.62	5+62.10	0.00	2.01	64.20
5+99.10	27.72	35.08	355.64	5+99.10	5.46	6.62	144.24	5+99.10	2.51	1.72	65.92
6+50	24.26	48.99	404.63	6+50	3.35	8.31	152.55	6+50	2.08	4.33	70.25
7+00	22.52	43.32	447.94	7+00	2.04	4.99	157.54	7+00	1.76	3.56	73.81
7+50	23.94	43.03	490.97	7+50	2.49	4.19	161.73	7+50	1.18	2.72	76.53
8+00	14.94	36.00	526.97	8+00	6.84	8.64	170.37	8+00	1.53	2.51	79.04
8+50	26.24	38.13	565.09	8+50	5.29	11.23	181.60	8+50	1.77	3.05	82.10
8+59.08	30.16	9.48	574.58	8+59.08	5.41	1.80	183.40	8+59.08	1.92	0.62	82.72

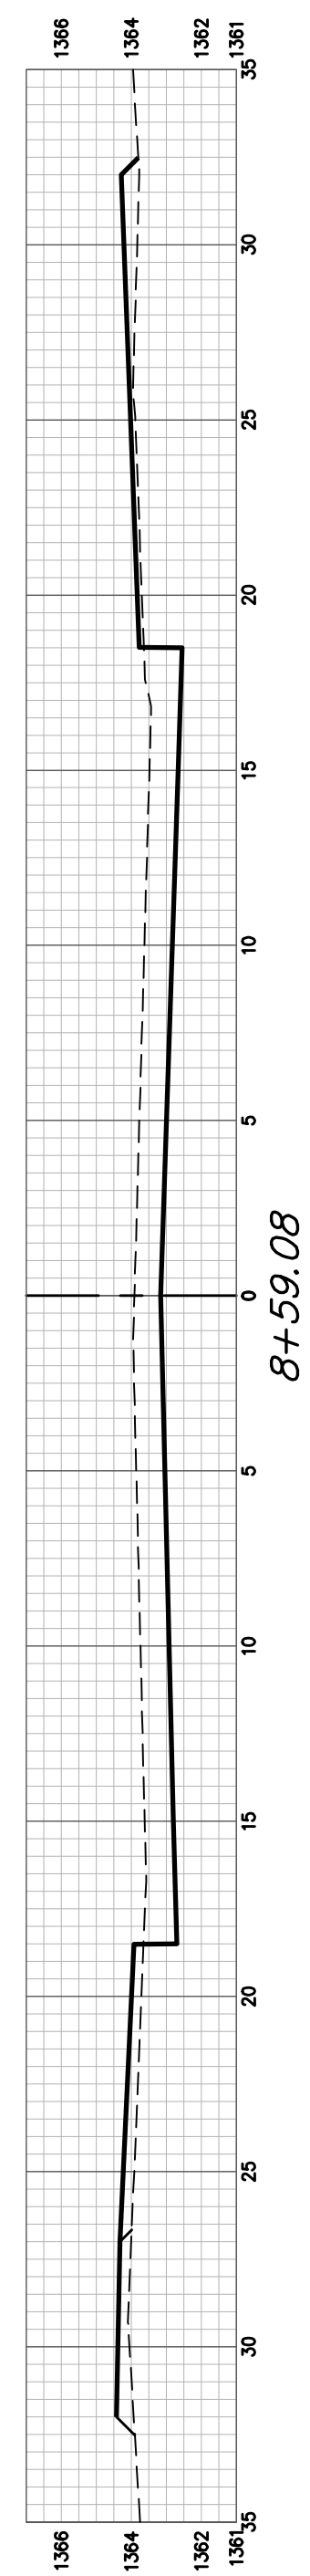

SAKER