

BENCHMARKS:
BM #1: COW Disc at South West
Corner of the Intersection of
Lark & Atlanta.
Elev. = 145.20 (City Datum)


BM #2: COW Disc at North West
side of Westgate at South End
of Lot 13 Block "B" Southern
Ridge Addition.
Elev. = 144.10 (City Datum)

BM #3: COW BM at Shefford on
the south side of Pawnee Ave.
Elev. = 145.53 (City Datum)


SOUTHERN RIDGE
ADDITION

SOUTHERN RIDGE
2ND ADDITION

Scale: 1" = 20' Horizontal
1" = 5' Vertical
• = Iron

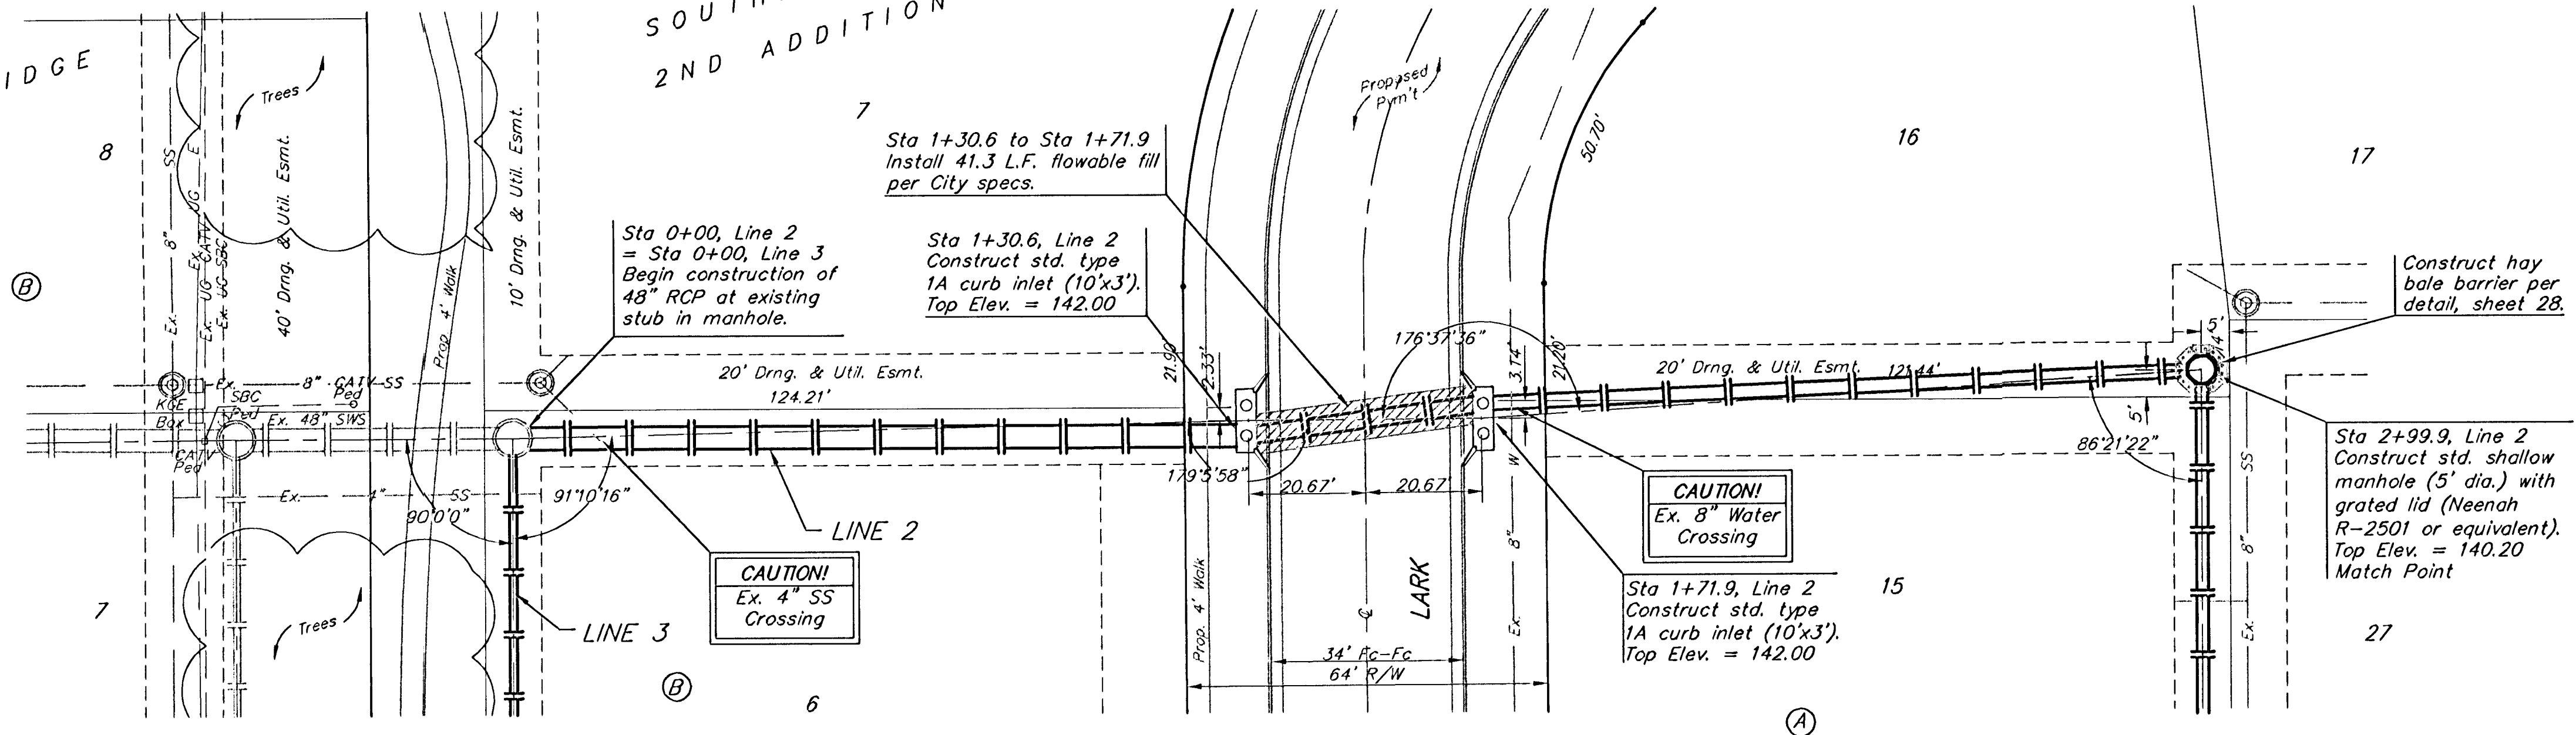

Remove trees ONLY if approved
by Engineer as necessary for
storm sewer construction. Cost
of removal to be incidental to
lump sum bid item "Site Clearing
& Restoration".

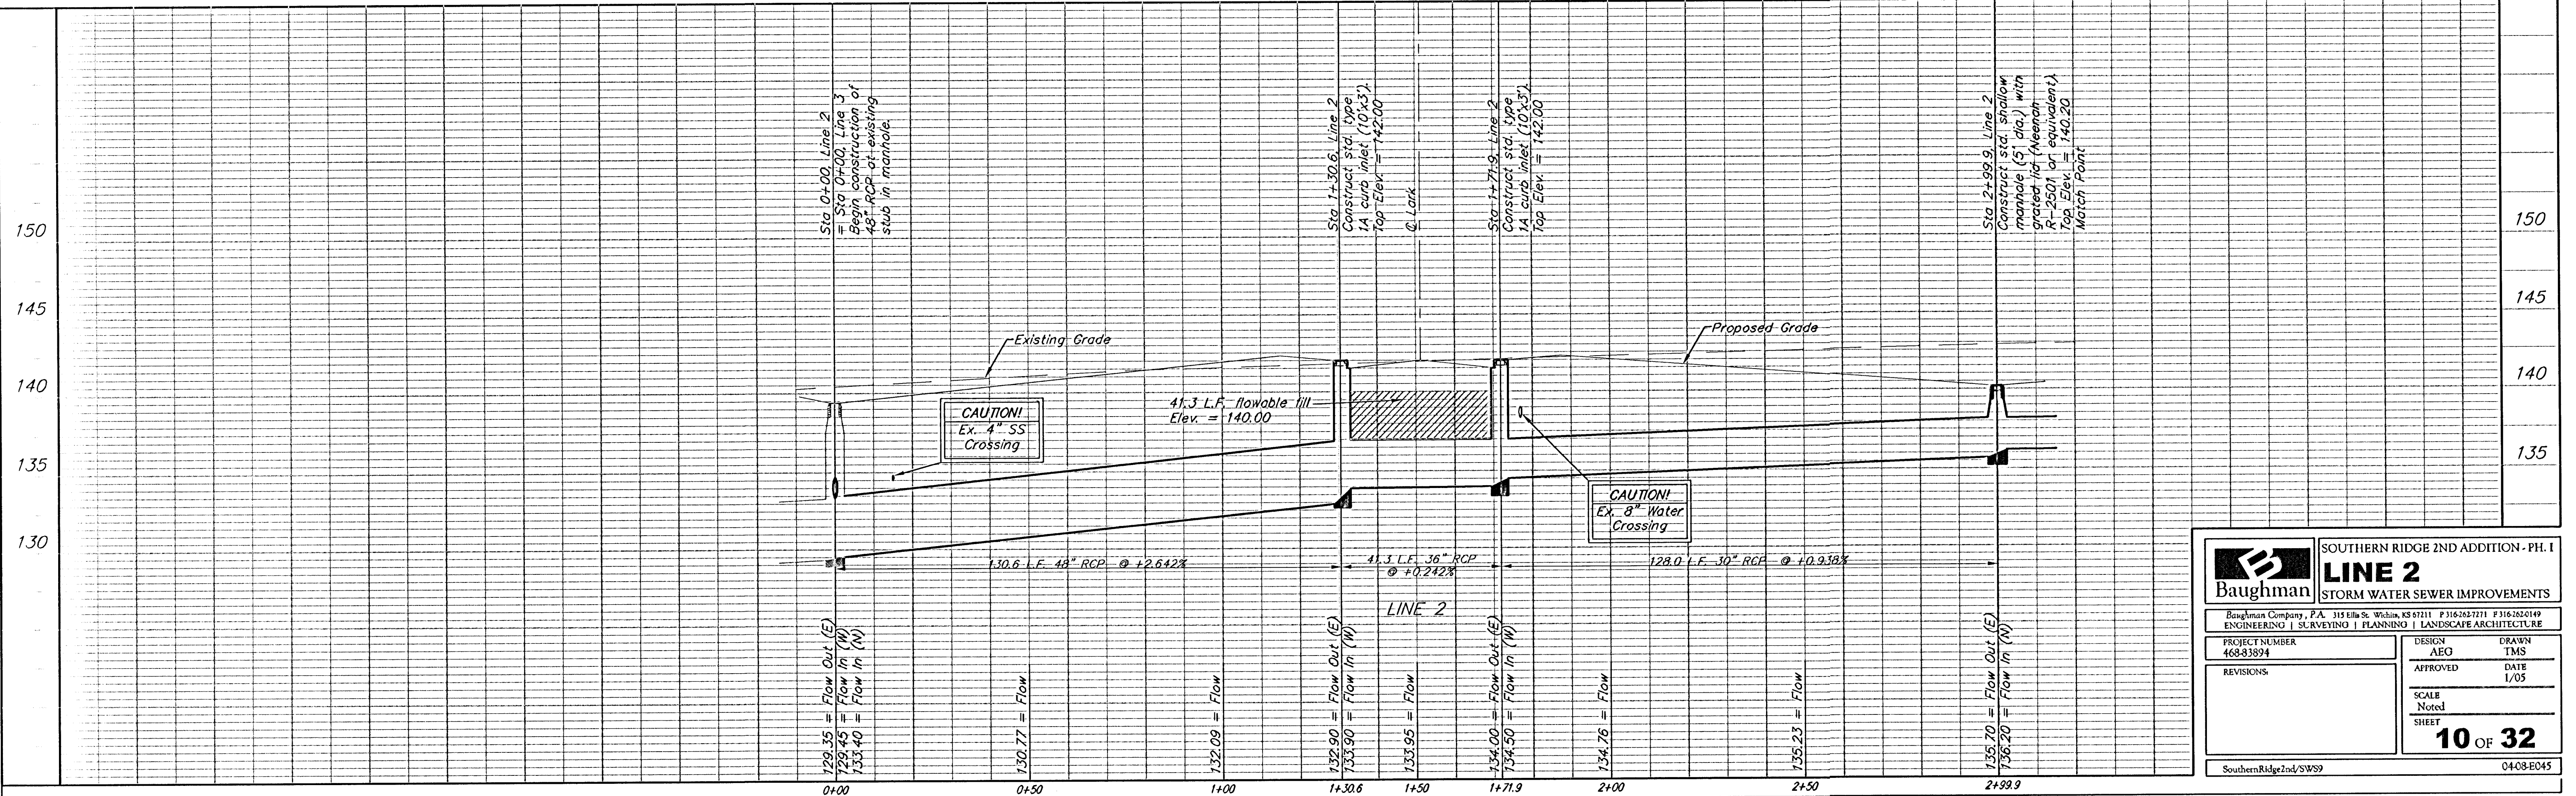

Baughman		SOUTHERN RIDGE 2ND ADDITION - PH. I	
LINE 2		STORM WATER SEWER IMPROVEMENTS	
Baughman Company, P.A. 315 Ella St. Wichita, KS 67211 P 316-262-7771 F 316-262-0149			
ENGINEERING SURVEYING PLANNING LANDSCAPE ARCHITECTURE			
PROJECT NUMBER 468-83894	DESIGN AEO	DRAWN TMS	
REVISIONS:	APPROVED	DATE 1/05	
SCALE Noted		SHEET 10 OF 32	
SouthernRidge2nd/SWS9		0408-E045	