



BM #3: COW BM at Shefford on
the south side of Pawnee Ave.
Elev. = 145.53 (City Datum)

Scale: 1" = 20' Horizontal
1" = 5' Vertical
• = Iron

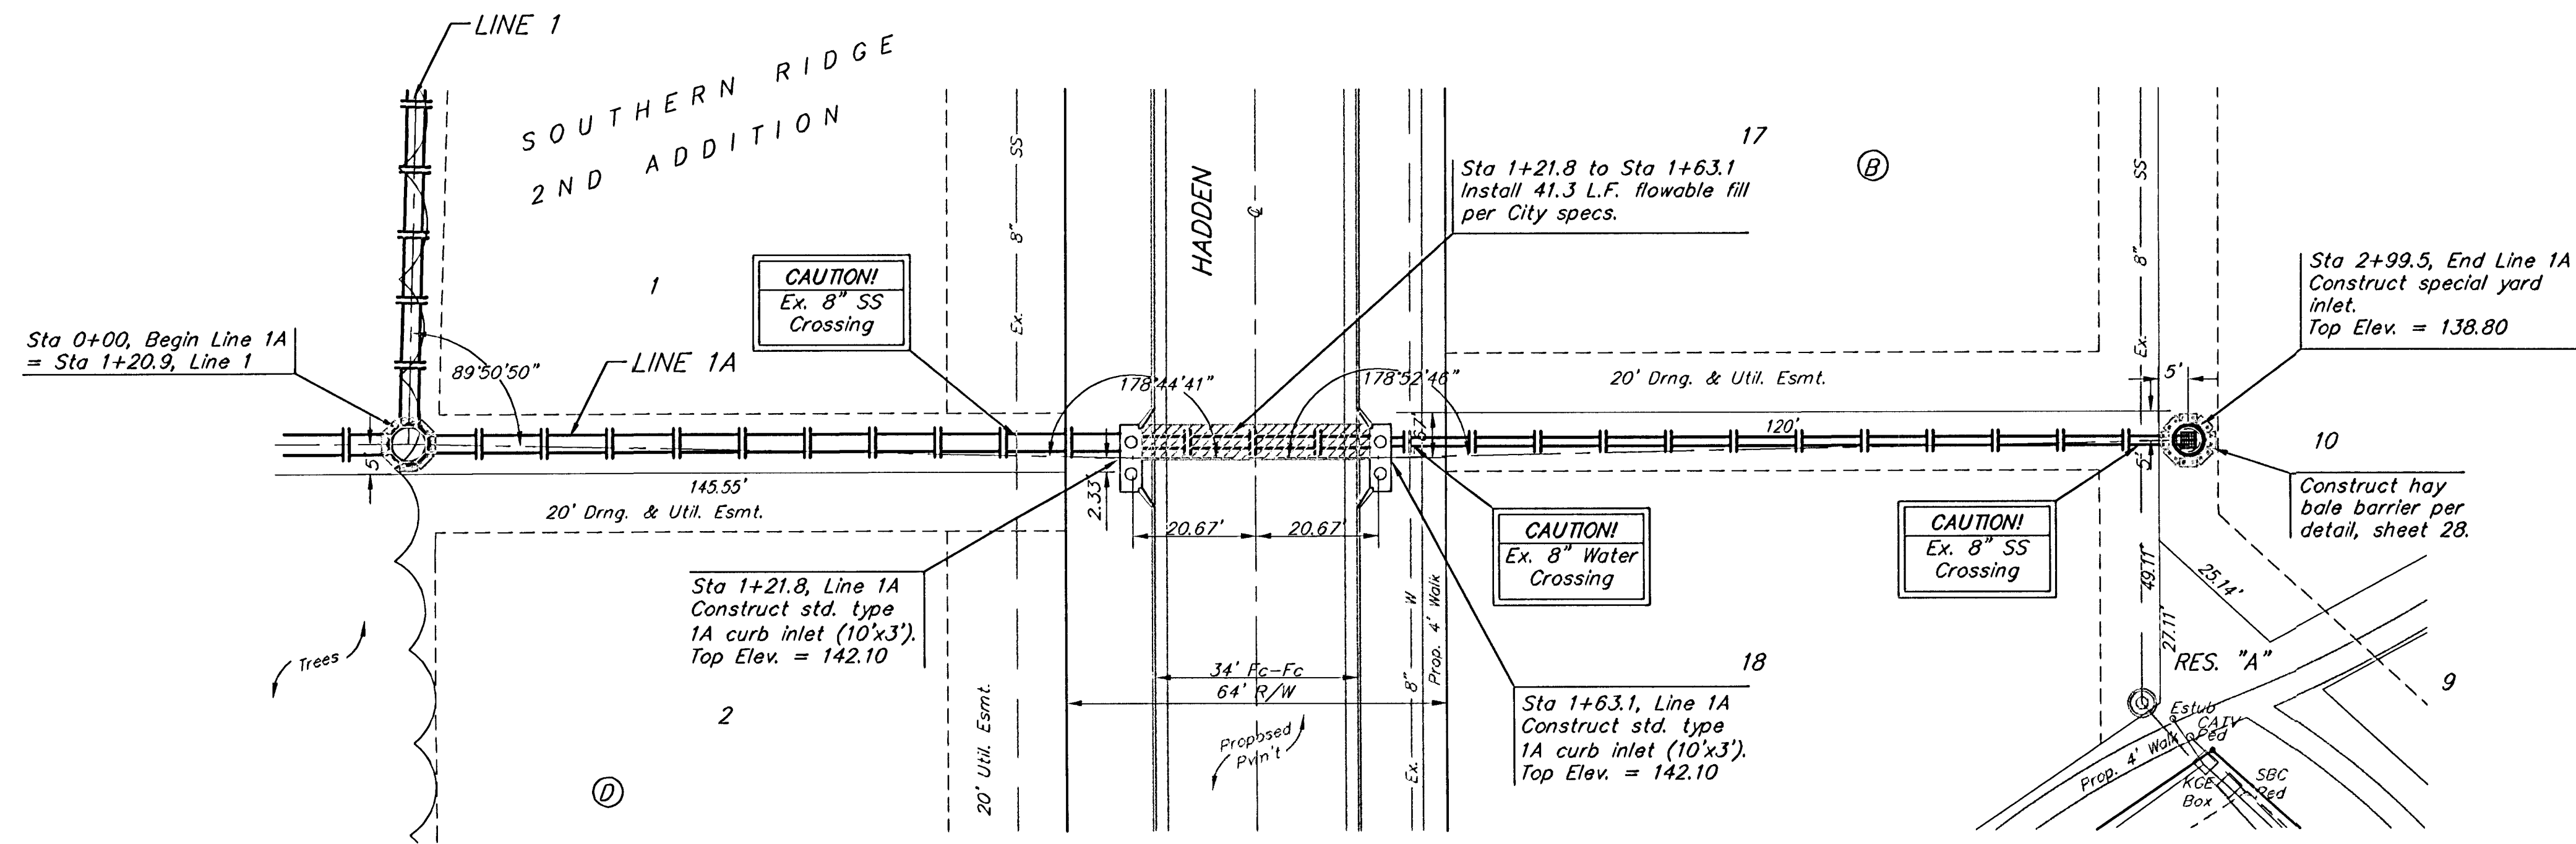

Remove trees ONLY if approved by Engineer as necessary for storm sewer construction. Cost of removal to be incidental to lump sum bid item "Site Clearing & Restoration".

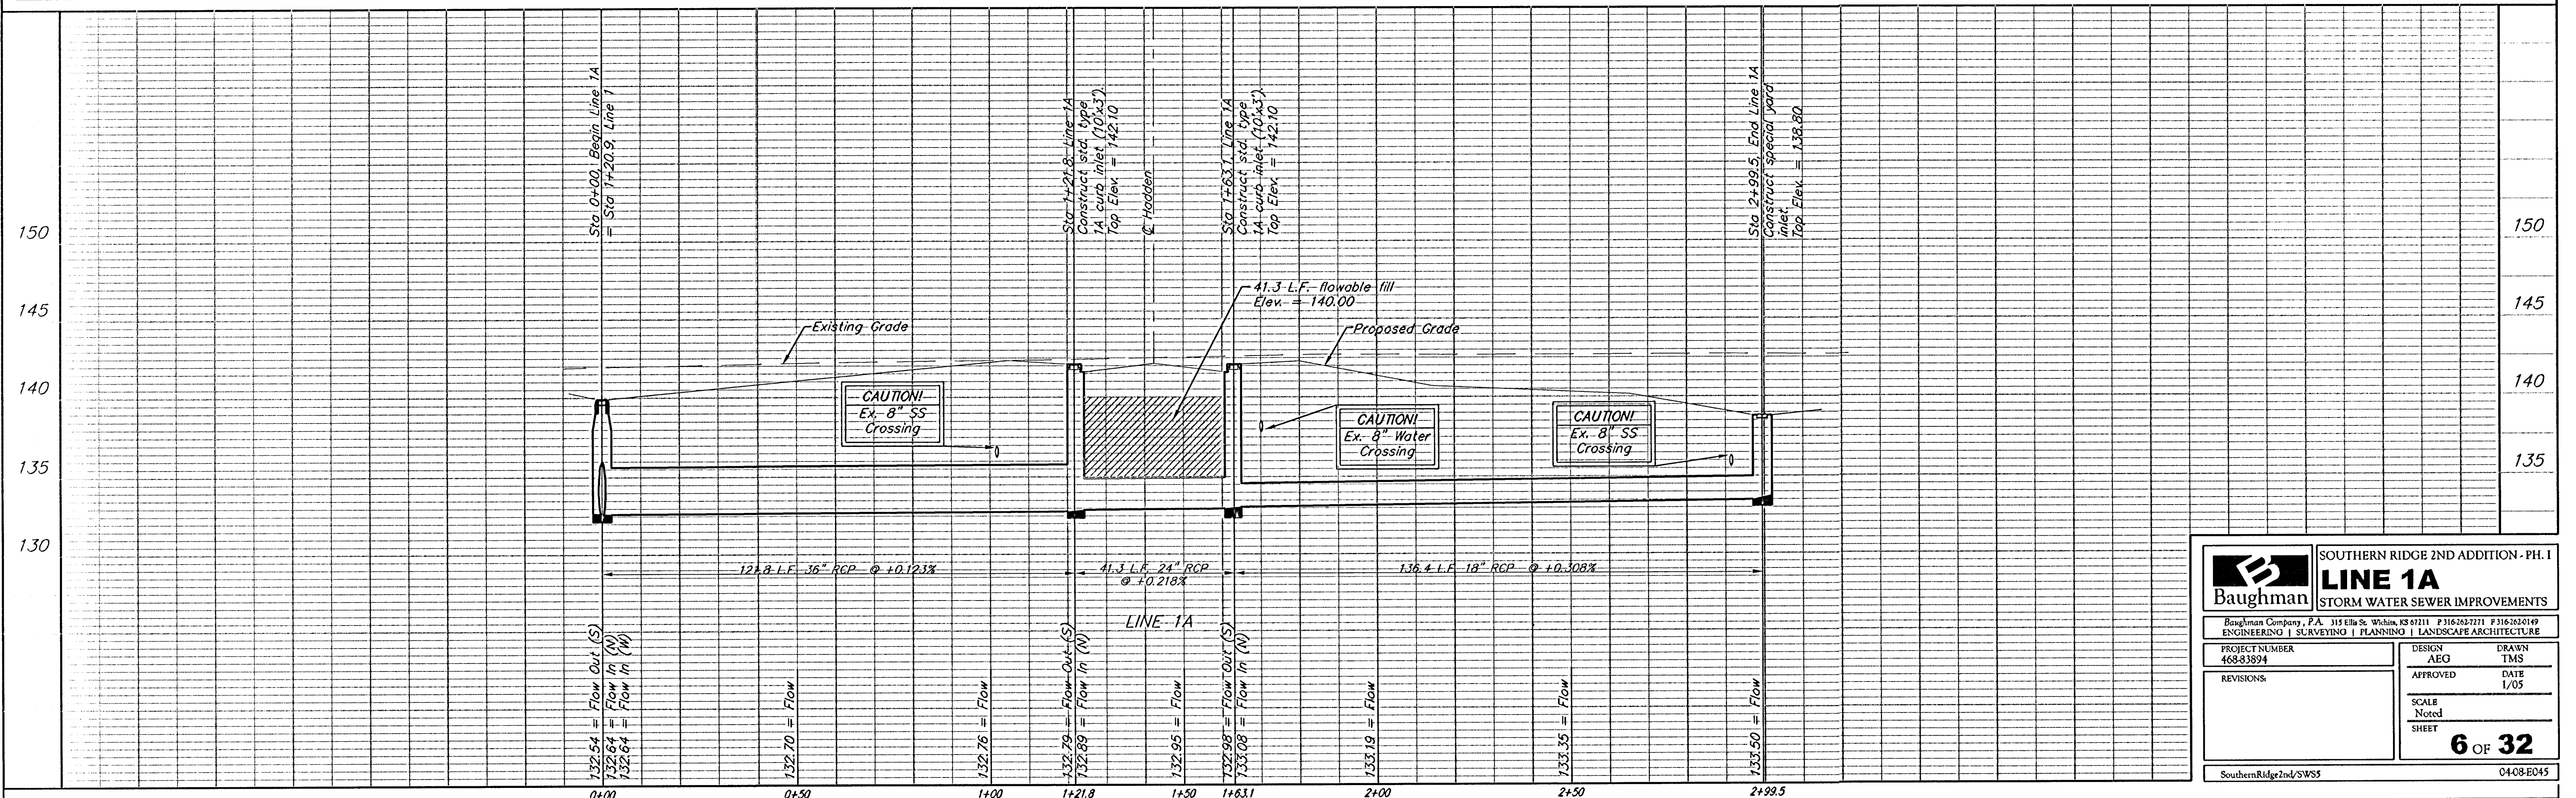

	SOUTHERN RIDGE 2ND ADDITION - PH. I		
	LINE 1A STORM WATER SEWER IMPROVEMENTS		
Baughman Company, P.A. 315 Ellis St. Wichita, KS 67211 316.262.7271 316.262.0149 ENGINEERING SURVEYING PLANNING LANDSCAPE ARCHITECTURE			
PROJECT NUMBER 46833894	DESIGN AEG	DRAWN TMS	
REVISIONS:	APPROVED _____ DATE 1/05		
	SCALE Noted		
	SHEET 6 OF 32		
SouthernRidge2nd/SWS5		04-08-E045	