


BENCHMARKS:
BM #1: COW Disc at South West
Corner of the Intersection of
Lark & Atlanta.
Elev. = 145.20 (City Datum)


BM #2: COW Disc at North West
side of Westgate at South End
of Lot 13 Block "B" Southern
Ridge Addition.
Elev. = 144.10 (City Datum)

BM #3: COW BM at Shefford on
the south side of Pawnee Ave.
Elev. = 145.53 (City Datum)

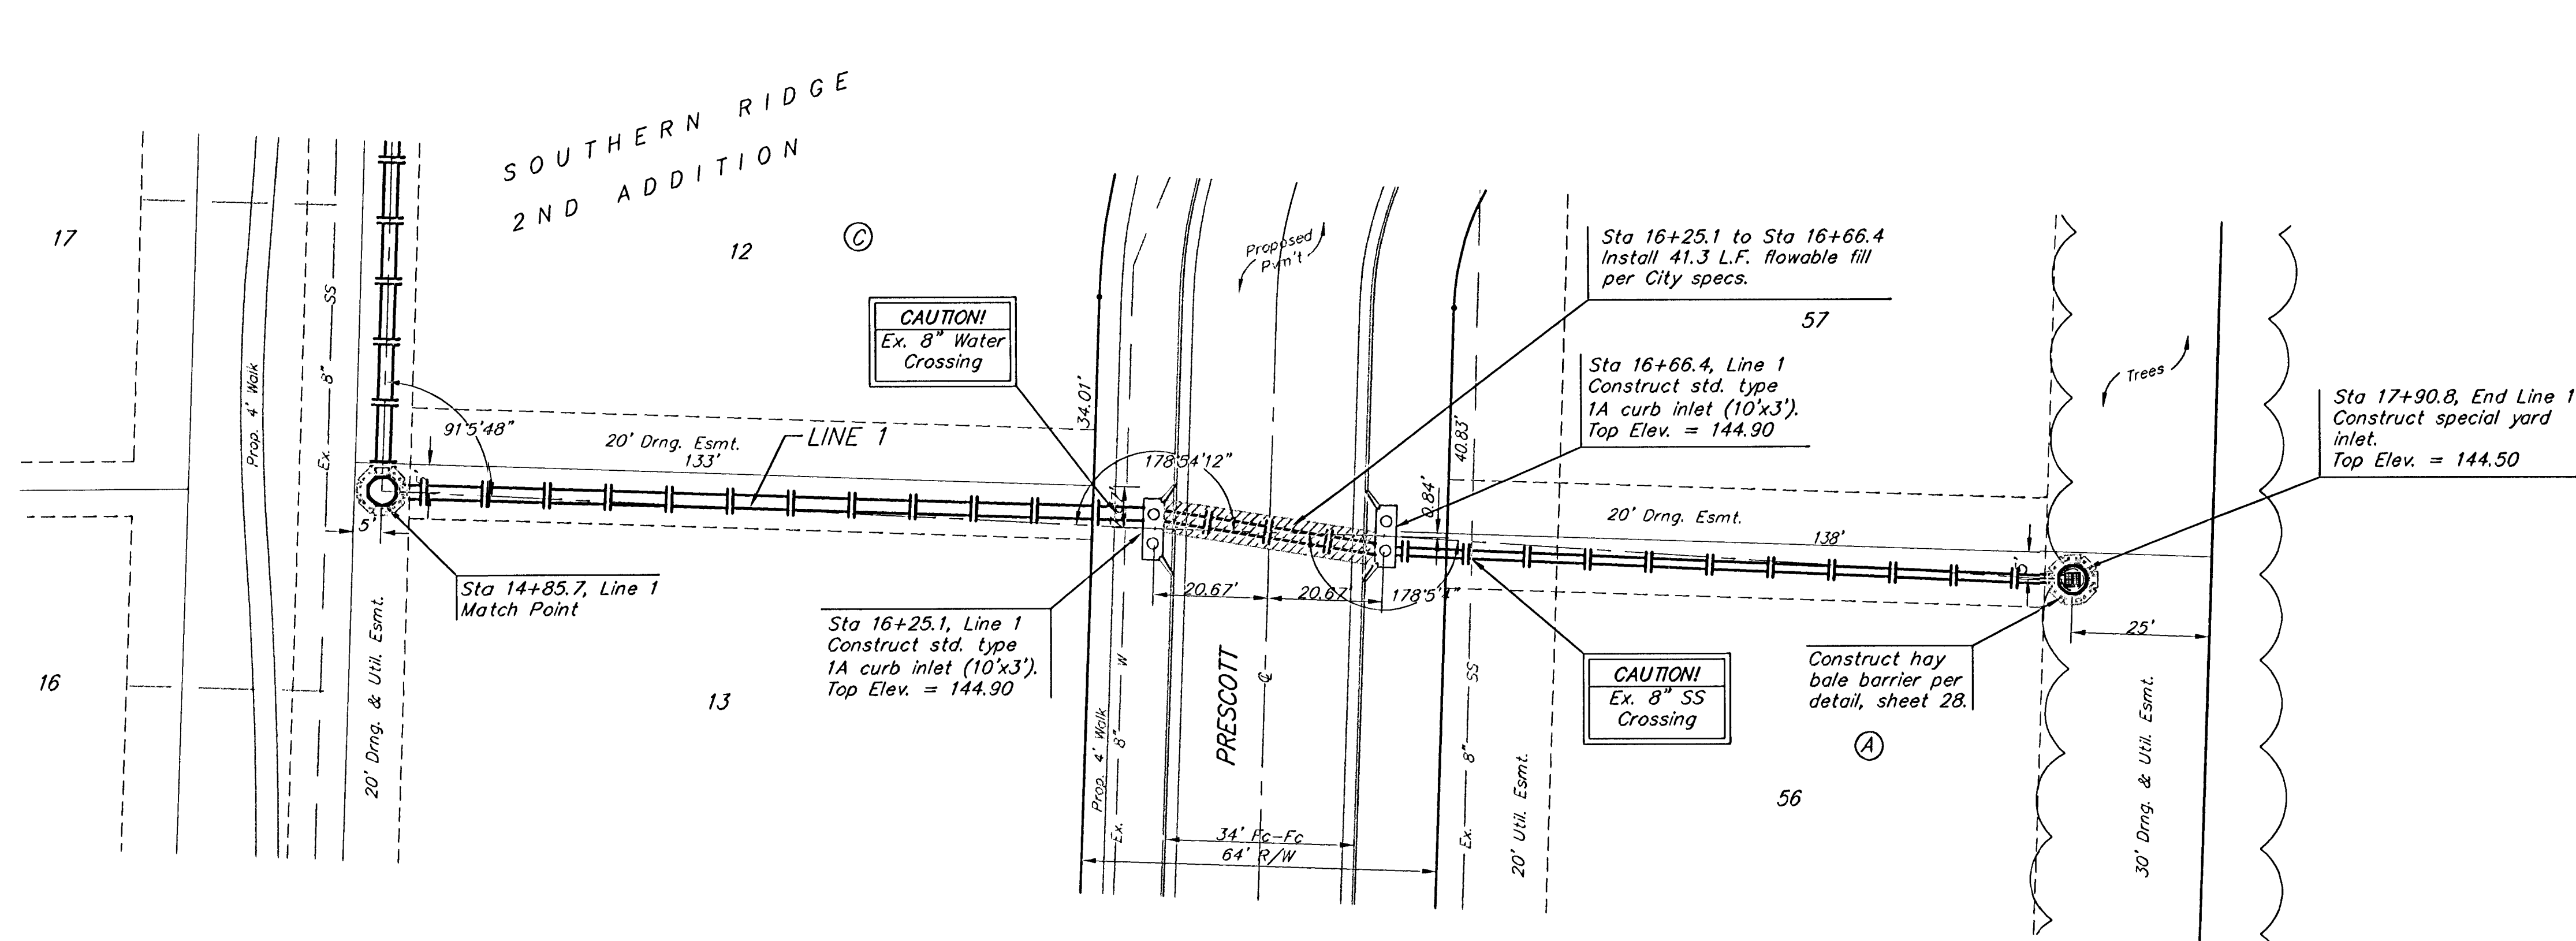

Scale: 1" = 20' Horizontal
1" = 5' Vertical
• = Iron

Remove trees ONLY if approved
by Engineer as necessary for
storm sewer construction. Cost
of removal to be incidental to
lump sum bid item "Site Clearing
& Restoration".

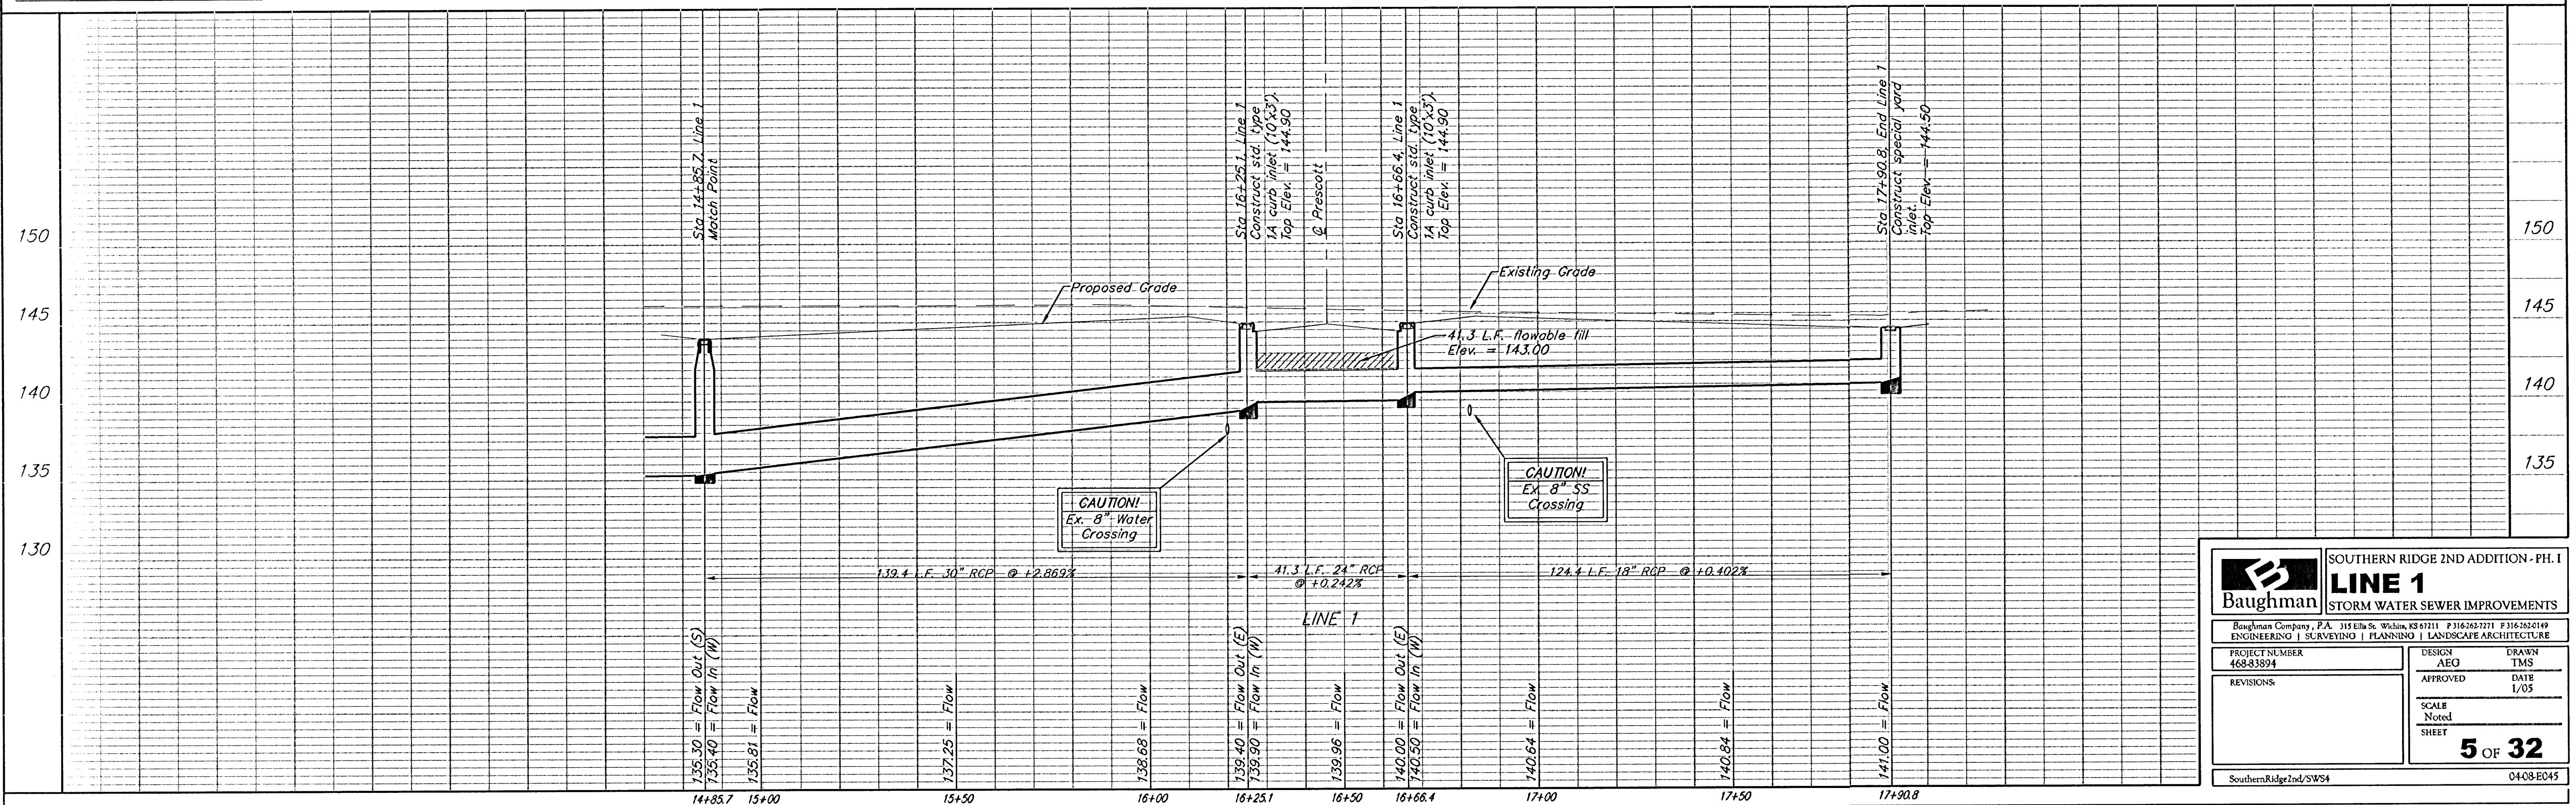

Baughman		SOUTHERN RIDGE 2ND ADDITION - PH. 1	
LINE 1		STORM WATER SEWER IMPROVEMENTS	
Baughman Company, P.A. 3115 E. 1st St. Waco, TX 76701 P 316-383-3711 F 316-383-0149 ENGINEERING SURVEYING PLANNING LANDSCAPE ARCHITECTURE			
PROJECT NUMBER 468-31894		DESIGN AEO	DRAWN TMS
REVISIONS:		APPROVED	DATE 1/05
		SCALE Noted	
		SHEET	
		5 OF 32	
SouthernRidge2nd/SWS4		04-08-E045	