


Existing Pavement, Curb and Gutter to be Removed and Replaced as necessary for construction. No additional pay shall be made for this work. Subsidiary to other pay items.

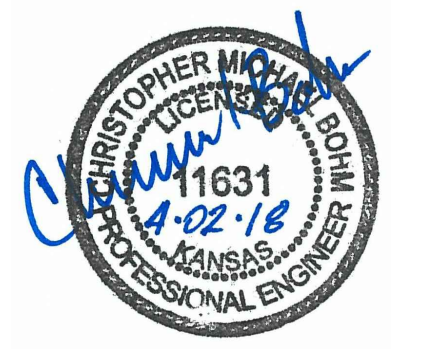


WATER METER SUMMARY				
BL Station	Lt./Rt.	Service (Long or Short)	Address	As Built
17+51	Rt.	Long	2532 S. MOSLEY	
17+73	Lt.	Short	2531 S. MOSLEY	
18+04	Rt.	Long	2526 S. MOSLEY	
18+28	Lt.	Short	2525 S. MOSLEY	
18+64	Rt.	Long	2520 S. MOSLEY	

WATER METER SUMMARY				
BL Station	Lt./Rt.	Service (Long or Short)	Address	As Built
18+84	Lt.	Short	2521 S. MOSLEY	
19+13	Rt.	Long	2514 S. MOSLEY	
19+33	Lt.	Short	2515 S. MOSLEY	
19+70	Rt.	Long	2508 S. MOSLEY	
19+93	Lt.	Short	2509 S. MOSLEY	

WATER METER SUMMARY				
BL Station	Lt./Rt.	Service (Long or Short)	Address	As Built
20+25	Rt.	Long	2502 S. MOSLEY	
20+40	Lt.	Short	2503 S. MOSLEY	
20+80	Rt.	Long	2476 S. MOSLEY	
21+03	Lt.	Short	2475 S. MOSLEY	
21+39	Rt.	Long	2470 S. MOSLEY	

WATER METER SUMMARY				
BL Station	Lt./Rt.	Service (Long or Short)	Address	As Built
21+58	Lt.	Short	2469 S. MOSLEY	
21+91	Rt.	Long	2464 S. MOSLEY	
22+06	Lt.	Short	2463 S. MOSLEY	

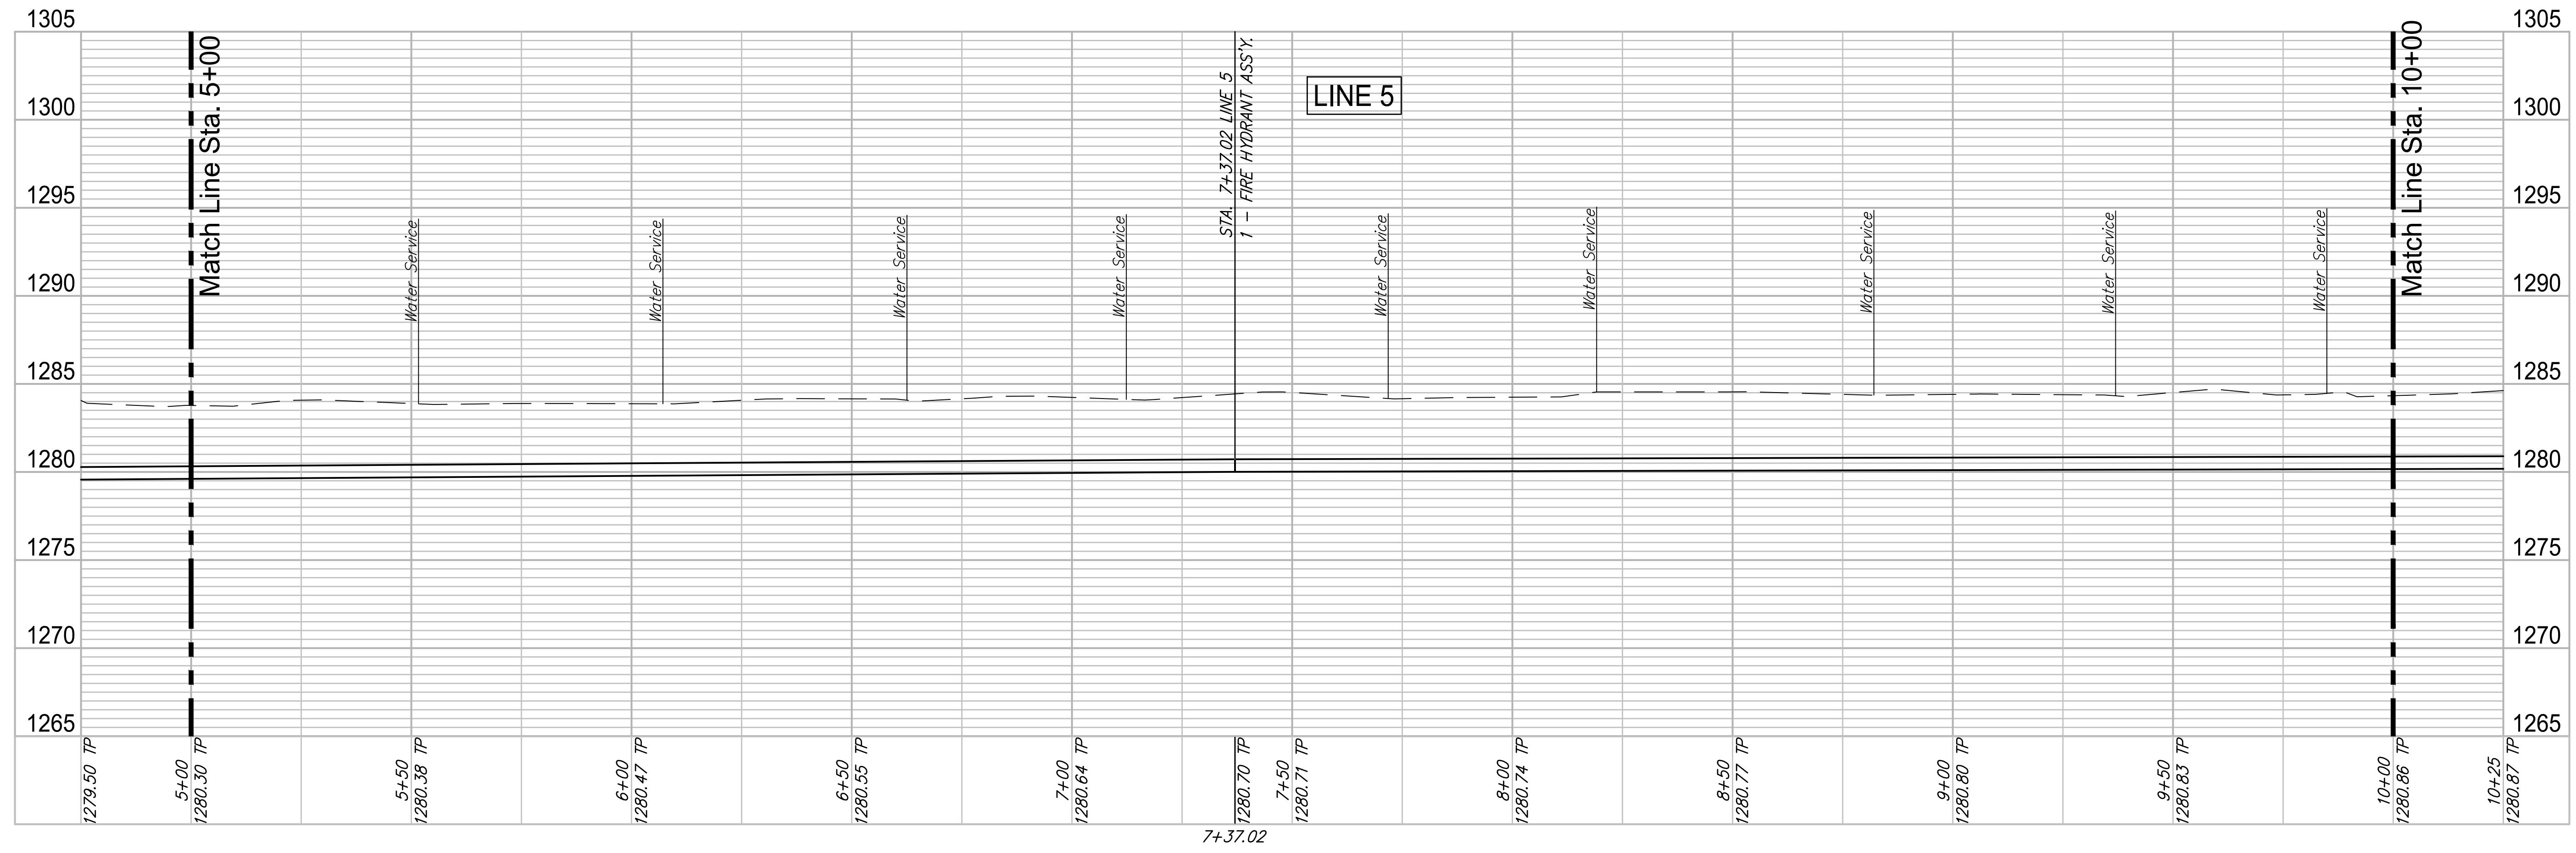

REVIEW: 12-7-16
 DATE: 4/20/18
 DESIGN: CMB / RA
 DRAWN: DRS / RA
 PROJECT NUMBER: 448-30721
 DRAWING FILE: LINE 5 - Mosley 1-2
ROSE MARIE WATER - Part A
MOSLEY - LINE 5 (2 of 3)
 Wichita, Kansas
 GARVER JOB: 4701W
 SHEET: 21 OF 57
 © Copyright 2018, Garver

F:\Projects\Projects 4700-4799\4701W (Rose Marie waterline replacement)\LINE 5 - Mosley 1-2.dwg