


Existing Pavement, Curb and Gutter to be Removed and Replaced as necessary for construction. No additional pay shall be made for this work. Subsidiary to other pay items.

WATER METER SUMMARY				
BL Station	Lt./Rt.	Service (Long or Short)	Address	As Built
22+46	Rt.	Long	2458 S. MOSLEY	
22+69	Lt.	Short	2457 S. MOSLEY	
23+00	Rt.	Long	2452 S. MOSLEY	
23+10	Lt.	Short	2453 S. MOSLEY	
23+58	Rt.	Long	2446 S. MOSLEY	
23+80	Lt.	Short	2447 S. MOSLEY	

WATER METER SUMMARY				
BL Station	Lt./Rt.	Service (Long or Short)	Address	As Built
24+13	Rt.	Long	2442 S. MOSLEY	
24+33	Lt.	Short	2441 S. MOSLEY	
24+60	Rt.	Long	2436 S. MOSLEY	
24+63	Lt.	Short	2437 S. MOSLEY	
25+18	Rt.	Long	2432 S. MOSLEY	
25+41	Lt.	Short	2431 S. MOSLEY	

WATER METER SUMMARY				
BL Station	Lt./Rt.	Service (Long or Short)	Address	As Built
25+76	Rt.	Long	2426 S. MOSLEY	
25+91	Lt.	Short	2425 S. MOSLEY	
26+15	Rt.	Long	2426 S. MOSLEY	
26+29	Lt.	Short	2421 S. MOSLEY	
26+33	Rt.	Long	2420 S. MOSLEY	
26+85	Rt.	Long	2414 S. MOSLEY	

WATER METER SUMMARY				
BL Station	Lt./Rt.	Service (Long or Short)	Address	As Built
26+95	Lt.	Short	2415 S. MOSLEY	
27+38	Rt.	Long	2408 S. MOSLEY	
27+53	Lt.	Short	2409 S. MOSLEY	

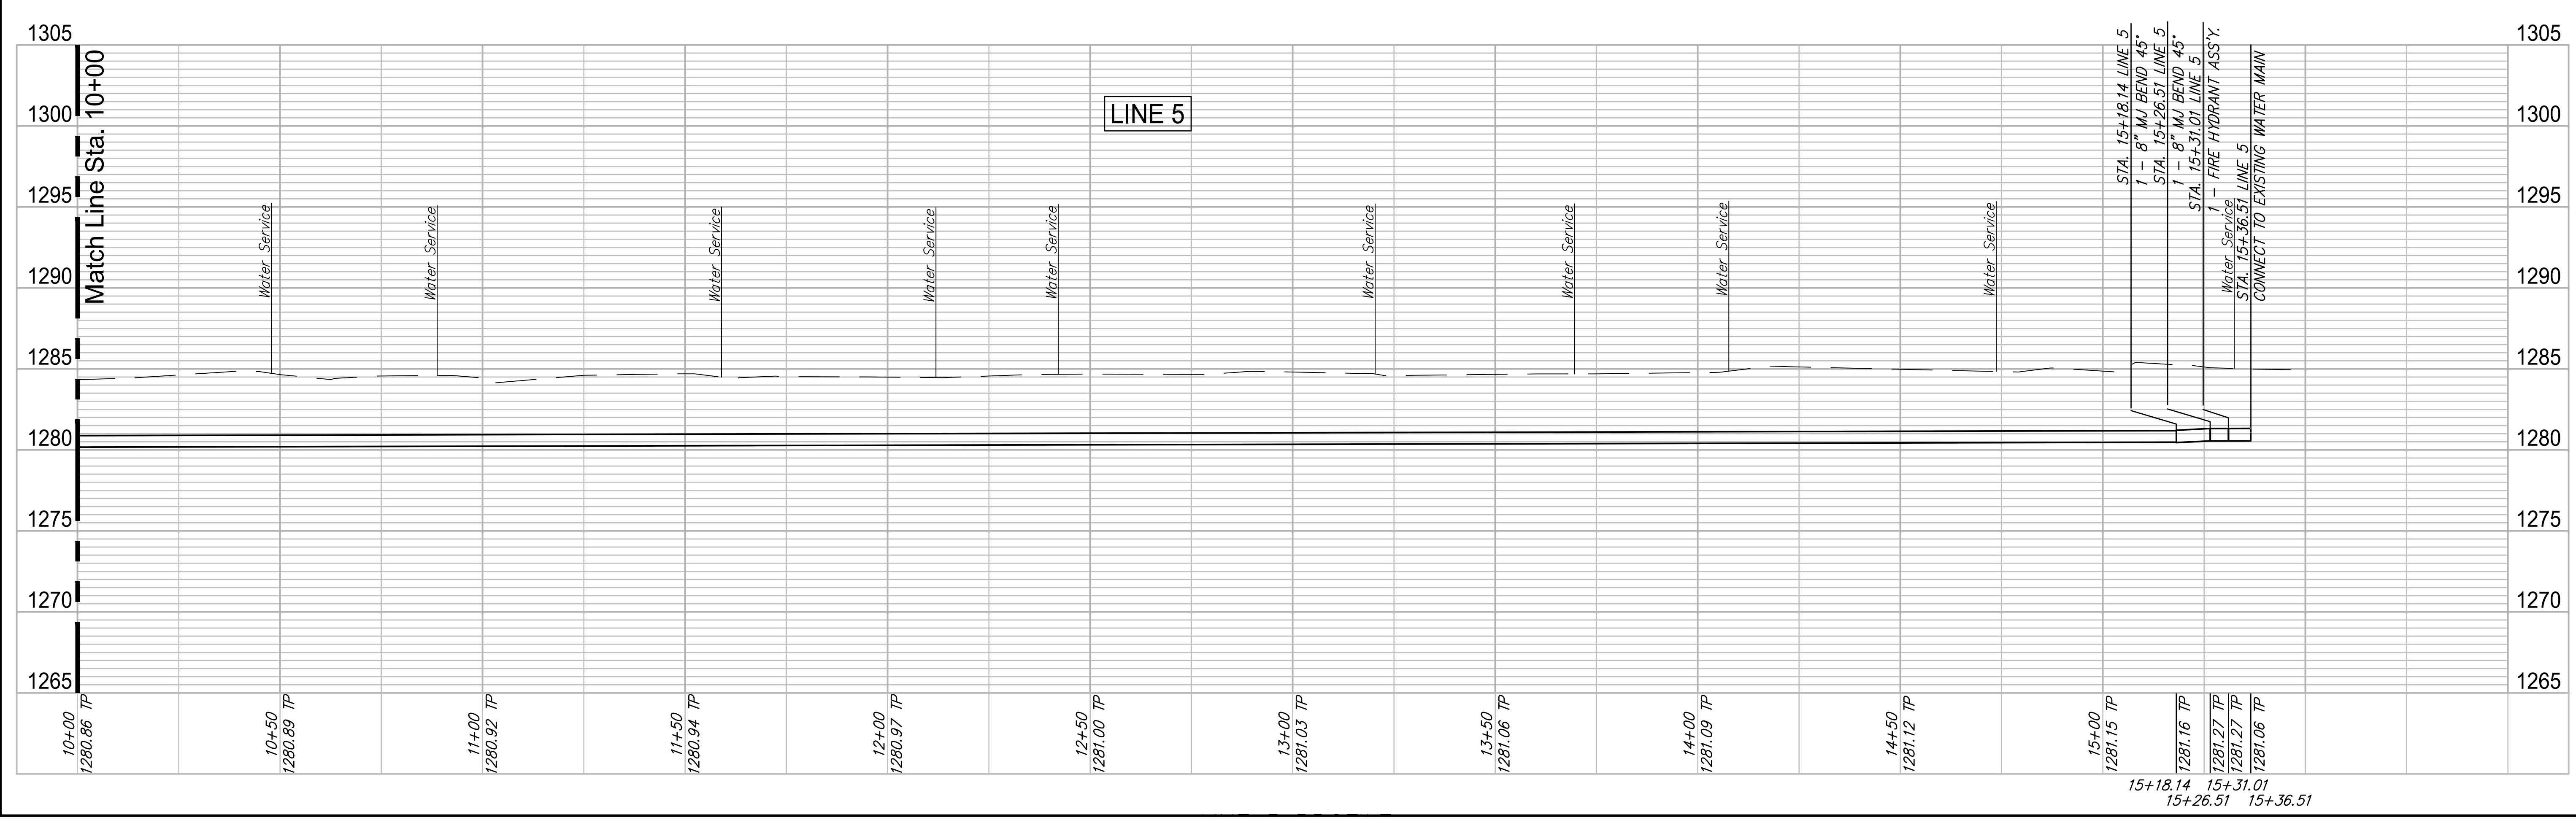

PROJECT NUMBER: 448-30721
 PROJECT NAME: LINE 5 - Mosley 2-2
 DESIGN: CMB / RA
 DRAWING FILE: LINE 5 - Mosley 2-2
 DESIGNER: DRS / RA
 REVIEWER: 12-7-16
 DATE: 4/20/18
 GARVER INC. 4701 W. 22 OF 57
 624 N. MAIN WICHITA, KS 67203 316.264.8800 WWW.GARVERUSA.COM

F:\Projects\Projects 4700-4799\4701W (Rose Marie waterline replacement)\LINE 5 - Mosley 2-2.dwg