



Pawnee Road

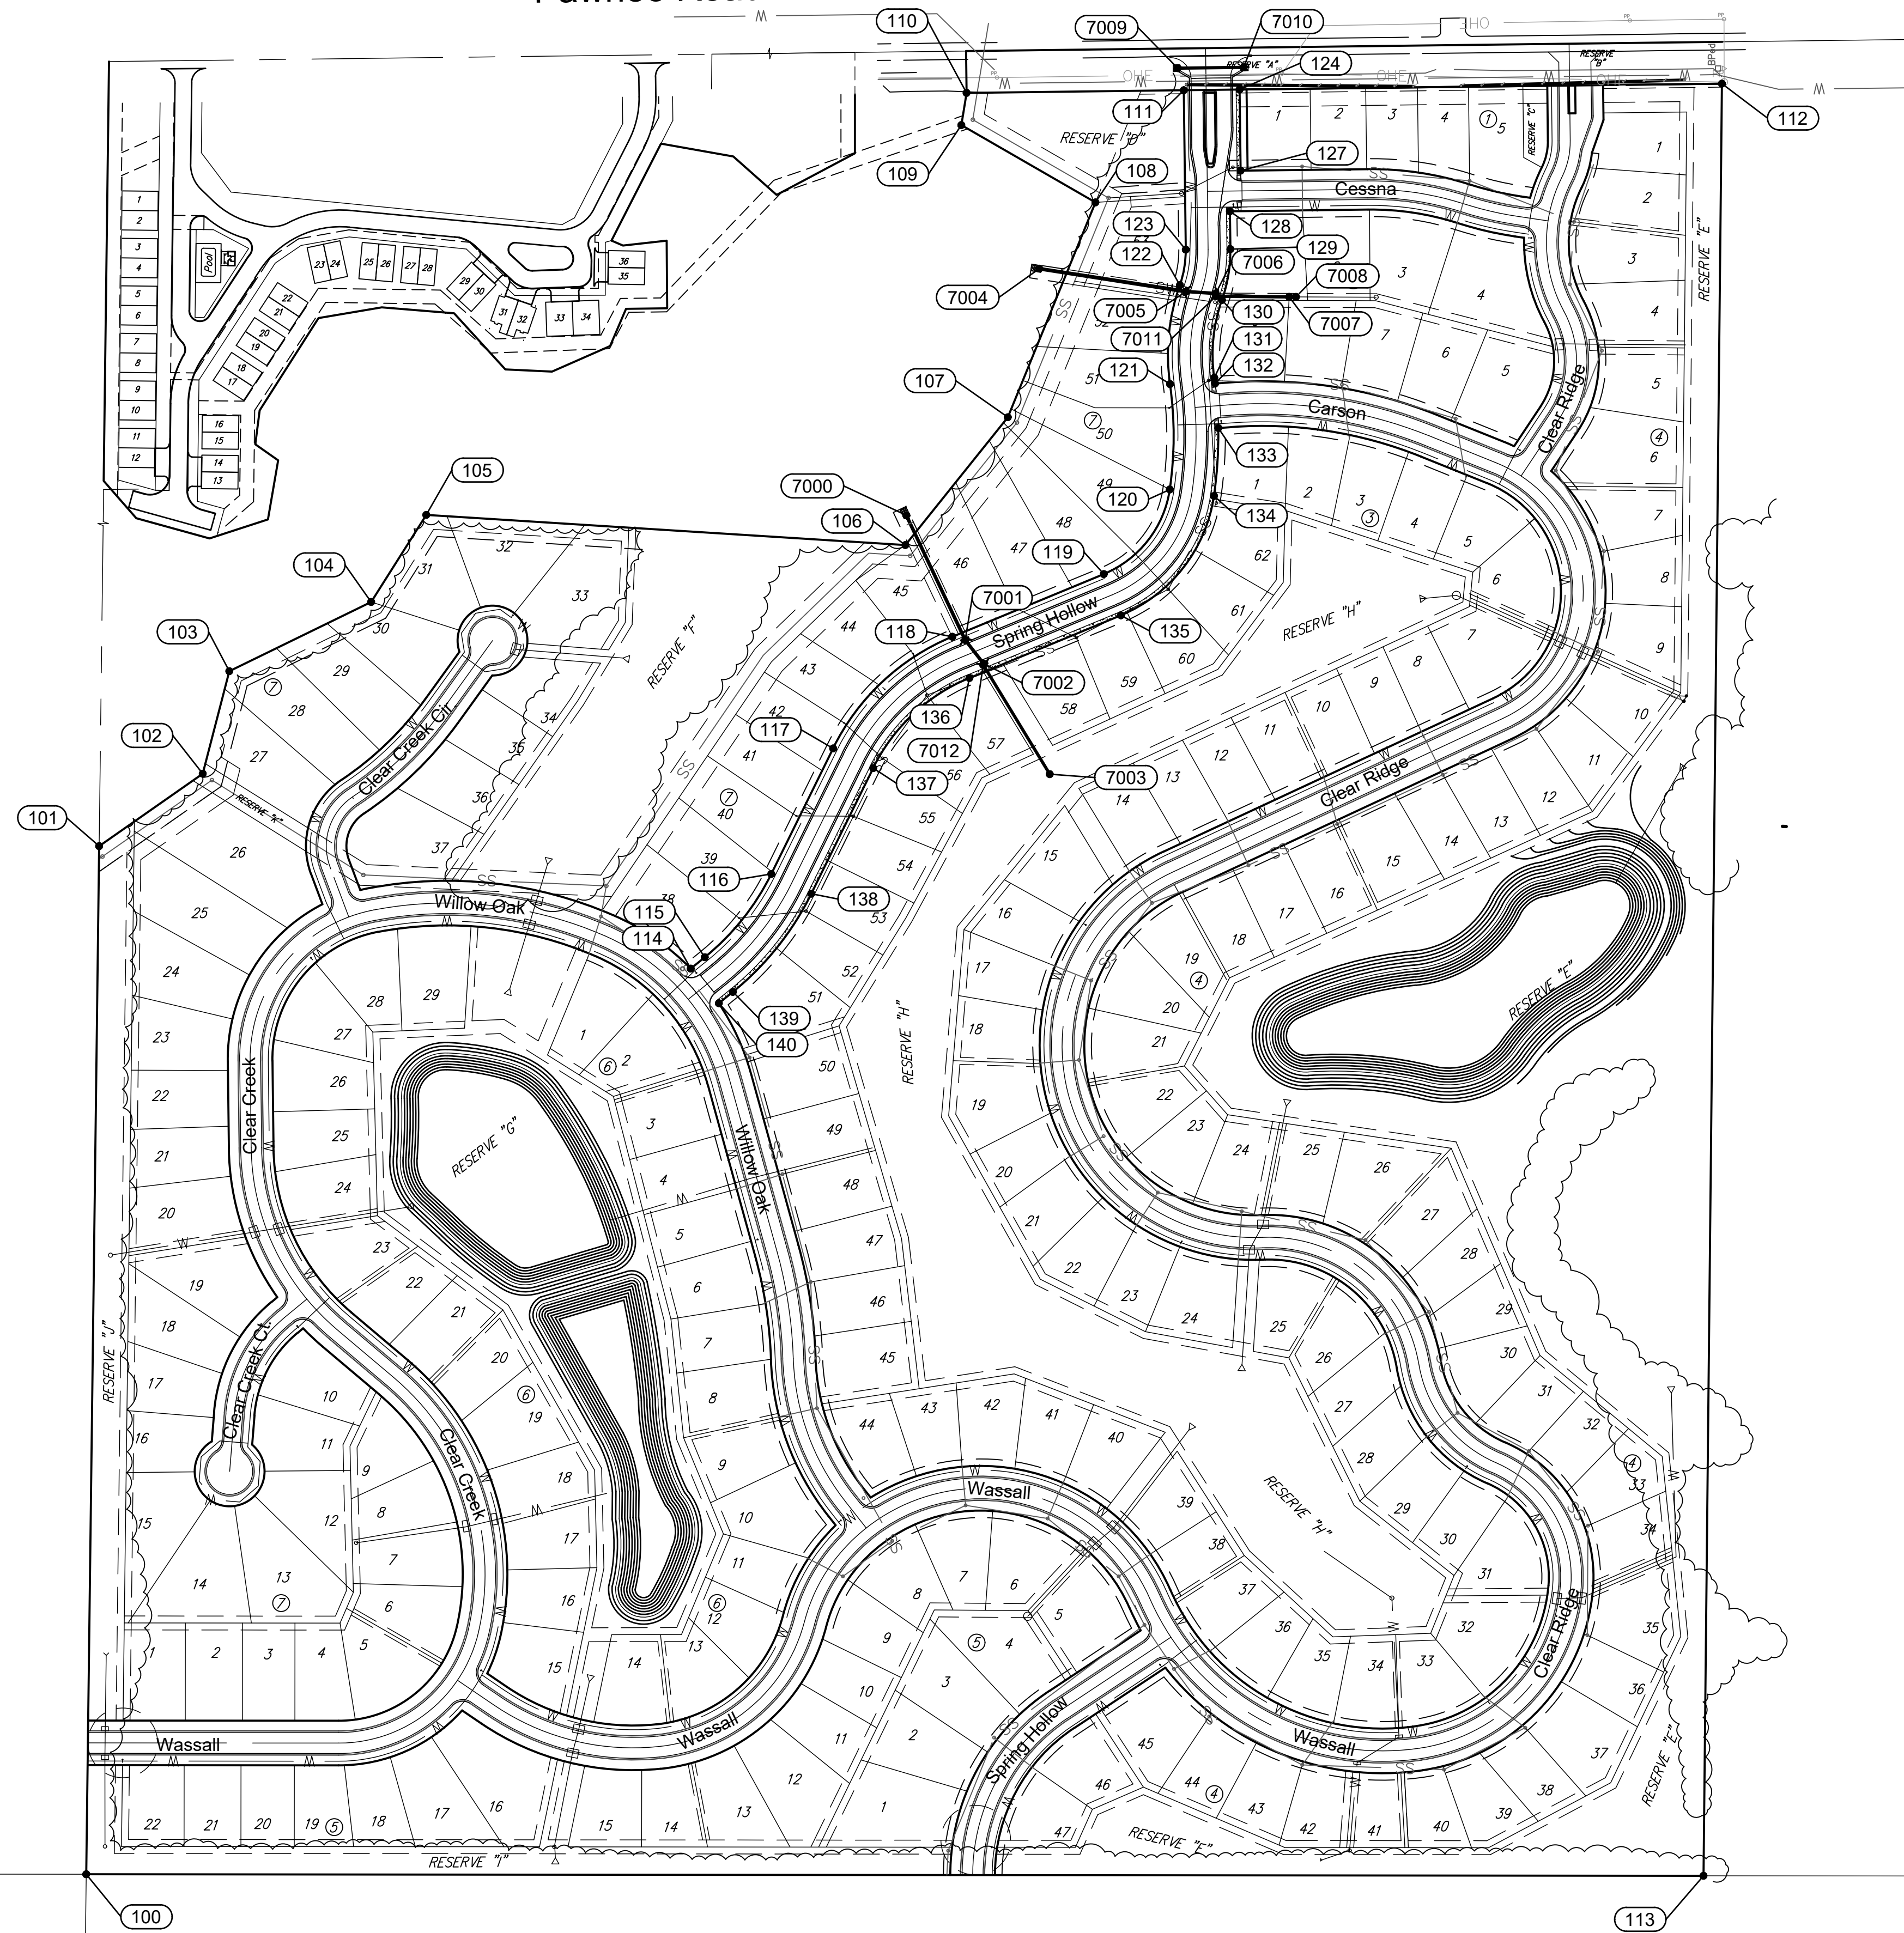

Point Table				Point Table			
Point #	Northing	Easting	Description	Point #	Northing	Easting	Description
				140	15951.47	18234.53	BLK CNR
				7000	16651.16	18503.28	SWS 1 0+00 FES
100	14702.48	17327.60	PROP CNR	7001	16472.34	18587.68	SWS 1 1+98 1A
101	16176.82	17346.09	PROP CNR	7002	16438.51	18613.99	SWS 1 2+41 1A
102	16280.61	17494.65	PROP CNR	7003	16279.94	18708.97	SWS 1 4+25 BYI
103	16427.65	17532.66	PROP CNR	7004	17004.84	18693.84	SWS 2 0+00 FES
104	16526.93	17736.04	PROP CNR	7005	16972.05	18904.47	SWS 2 2+13 1A
105	16651.76	17815.03	PROP CNR	7006	16969.36	18946.90	SWS 2 2+56 1A
106	16608.56	18502.01	PROP CNR	7007	16964.43	19052.17	SWS 2 3+61 BYI
107	16791.80	18648.80	PROP CNR	7008	16964.39	19061.91	SWS 2 3+71 PLUG
108	17099.82	18774.40	PROP CNR	7009	17292.36	18892.32	SWS 3 0+00 FES
109	17210.70	18582.16	PROP CNR	7010	17293.52	18986.99	SWS 3 0+95 FES
110	17256.92	18589.67	PROP CNR	7011	16965.21	18947.17	SWS 2 2+56 FL IN
111	17260.73	18901.10	PROP CNR	7012	16436.71	18613.58	SWS 1 2+41 FL IN
112	17270.18	19672.60	PROP CNR				
113	14700.31	19646.22	PROP CNR				
114	16001.21	18194.26	BLK CNR				
115	16017.46	18214.33	PC				
116	16136.88	18309.72	PT				
117	16316.93	18398.39	PC				
118	16477.01	18569.30	PT				
119	16566.86	18786.45	PC				
120	16688.26	18881.12	PCC				
121	16839.33	18881.42	PCC				
122	16981.15	18895.49	PCC				
123	17032.08	18903.90	PT				
124	17261.71	18981.10	BLK CNR				
127	17145.34	18982.52	PROP BLK CNR				
128	17087.15	18967.23	BLK CNR				
129	17032.86	18967.90	PC				
130	16959.82	18955.83	PCC				
131	16848.40	18944.78	PCC				
132	16840.12	18945.90	BLK CNR				
133	16776.29	18950.62	BLK CNR				
134	16678.94	18944.44	PCC				
135	16507.72	18810.92	PT				
136	16417.88	18593.77	PC				
137	16288.65	18455.81	PT				
138	16108.60	18367.13	PC				
139	15967.71	18254.60	PT				

South 143rd Street East

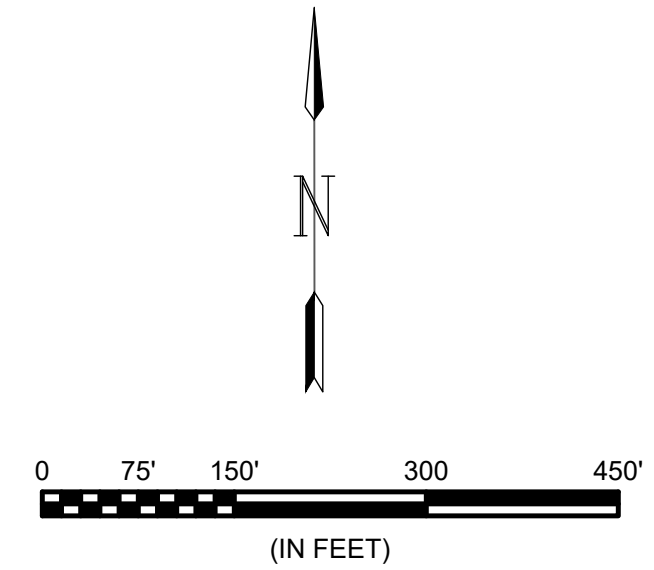

File: L:\2017\17264889 - Clear Ridge Phase 1\Drawings\C3D\Paving + Storm\19 - Bubble Map.dwg, Last Save: 10/10/2018 3:13 PM, Last saved by: MTDolechek  
 Last plotted by: Dolechek, Mark T., Plot Style: ---, Plot Scale: 1:2,865, Plot Date: 10/11/2018 9:30 AM, Plotter used: None

© 2017 GARVER, LLC  
 THIS DOCUMENT, ALONG WITH THE IDEAS AND DESIGNS CONVEYED HEREIN, SHALL BE CONSIDERED INSTRUMENTS OF PROFESSIONAL SERVICE AND ARE PROPERTY OF GARVER, LLC. ANY USE, REPRODUCTION, OR DISTRIBUTION OF THIS DOCUMENT, ALONG WITH THE IDEAS AND DESIGN CONTAINED HEREIN, IS PROHIBITED UNLESS AUTHORIZED IN WRITING BY GARVER, LLC OR EXPLICITLY ALLOWED IN THE GOVERNING PROFESSIONAL SERVICES AGREEMENT FOR THIS WORK.

Digitally Signed 10/11/2018

REV.	DATE	DESCRIPTION	BY

CITY OF WICHITA  
 WICHITA, KS  
 CLEAR RIDGE ADDITION,  
 PHASE 1

Bubble Map

JOB NO.: 17264889  
 DATE: OCT 2018  
 DESIGNED BY: MTD  
 DRAWN BY: MTD/CDJ

BAR IS ONE INCH ON ORIGINAL DRAWING  
 0 75 150 300 450  
 IF NOT ONE INCH ON THIS SHEET, ADJUST SCALES ACCORDINGLY.

DRAWING NUMBER

SHEET NUMBER **20** OF **25**