



WATER VALVE BOX ELEVATIONS			
STREET	STATION	OFFSET	PROPOSED ELEVATION
GLENGATE CIR.	Sta. 22+53.66	22.0' Lt.	1377.1

SCALE: 1"=20'

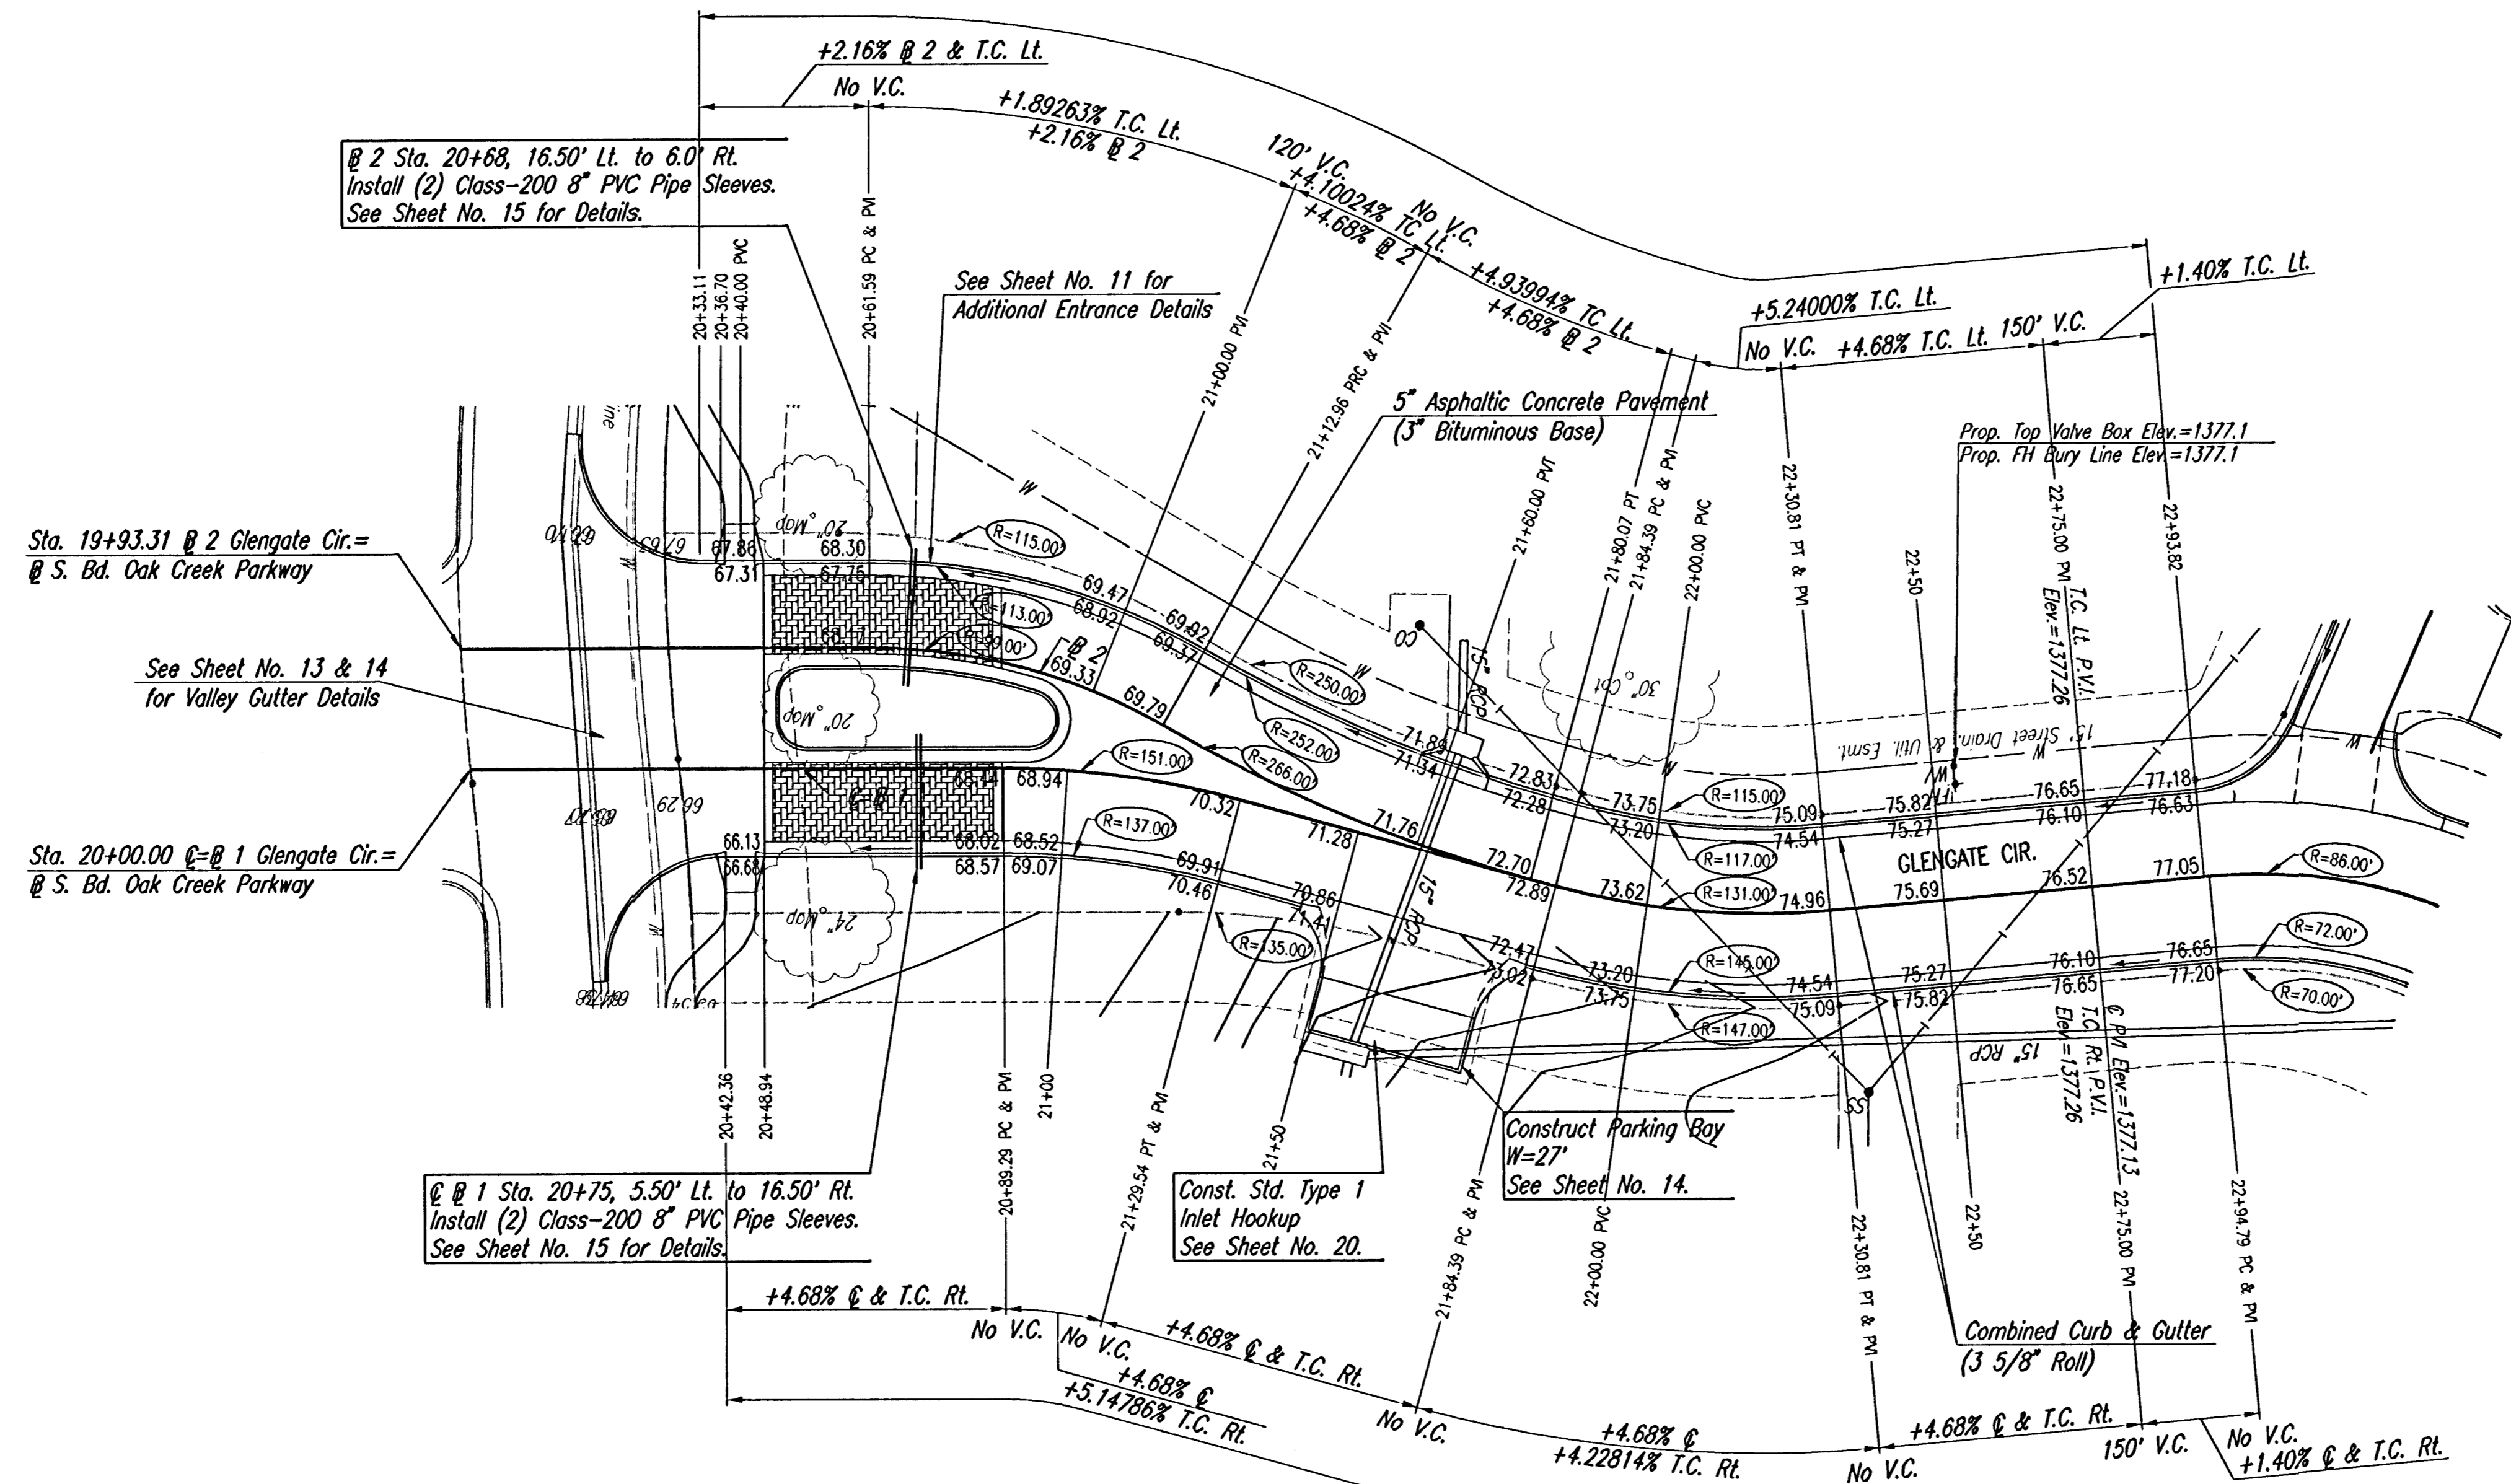

NOTE: THIS STREET TO BE CONSTRUCTED WITH ROLL-TYPE CURB. TOP OF CURB ELEVATIONS GIVEN ARE FOR FULL HEIGHT CURB.

Sheet 10 of 24 - 2006 6:37:00 AM by BJS
 PLOT: S:\120-00-31-2006-11-17-01.dwg
 C:\2006\06572\000\06572-000-C-ST120-23

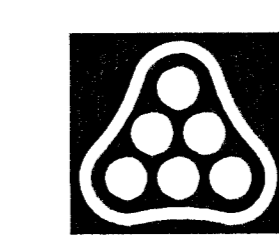

No.	Revision	By	Date

OAK CREEK 3RD

GLENGATE CIRCLE
STA. 20+00 TO STA. 22+94.79

Professional Engineering Consultants, P.A.
303 S. TOPEKA • WICHITA, KANSAS 67202
316-262-2691 • FAX 316-262-3003

Designed by	BDB, BMM	Job No.	35-06572-000	Sheet	8 of 45
Drawn by	BJS, TAT	Date	February 2006		