


DATE
BY
CHECKED
CHECKED
PLAN


DATE
BY
CHECKED
CHECKED
PROFILE

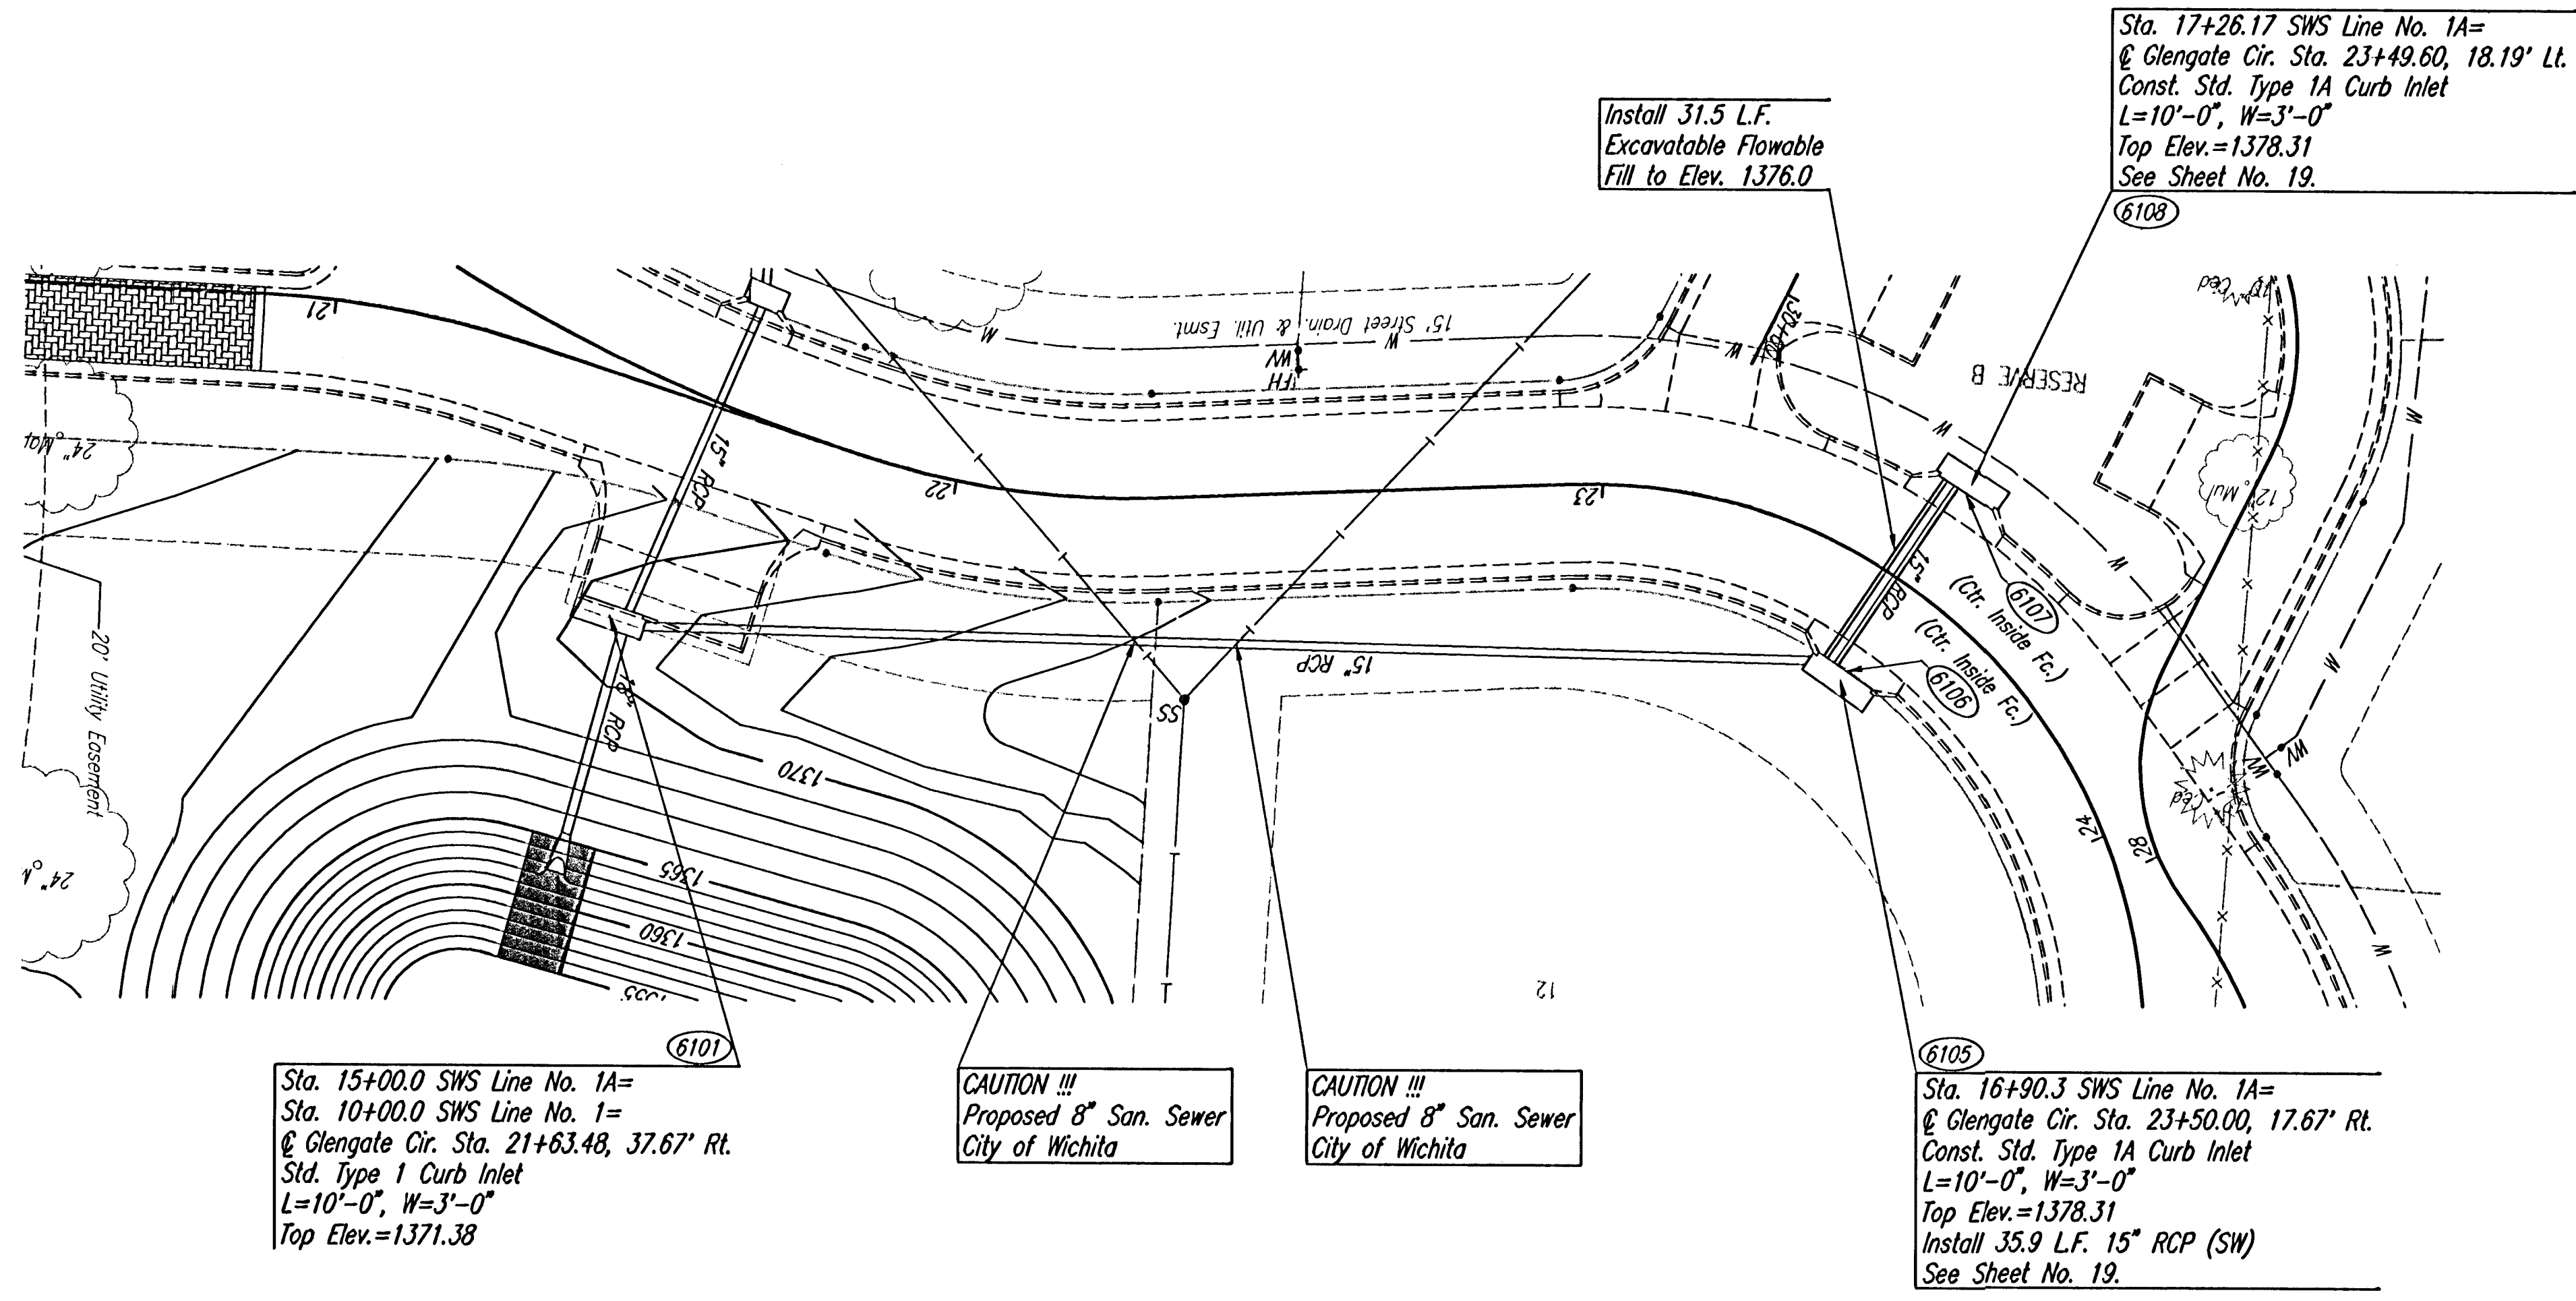

Scale 1"=20'

COORDINATE LIST		
POINT	NORTH	EAST
6101	386,278.3490	2,373,025.3299
6105	386,270.7047	2,372,835.1729
6106	386,269.3908	2,372,834.4490
6107	386,240.6098	2,372,818.5916
6108	386,239.2959	2,372,817.8677

(6101) = COORDINATE POINT NO.
SEE SHEET NO. 2 FOR PLAT COORDINATES

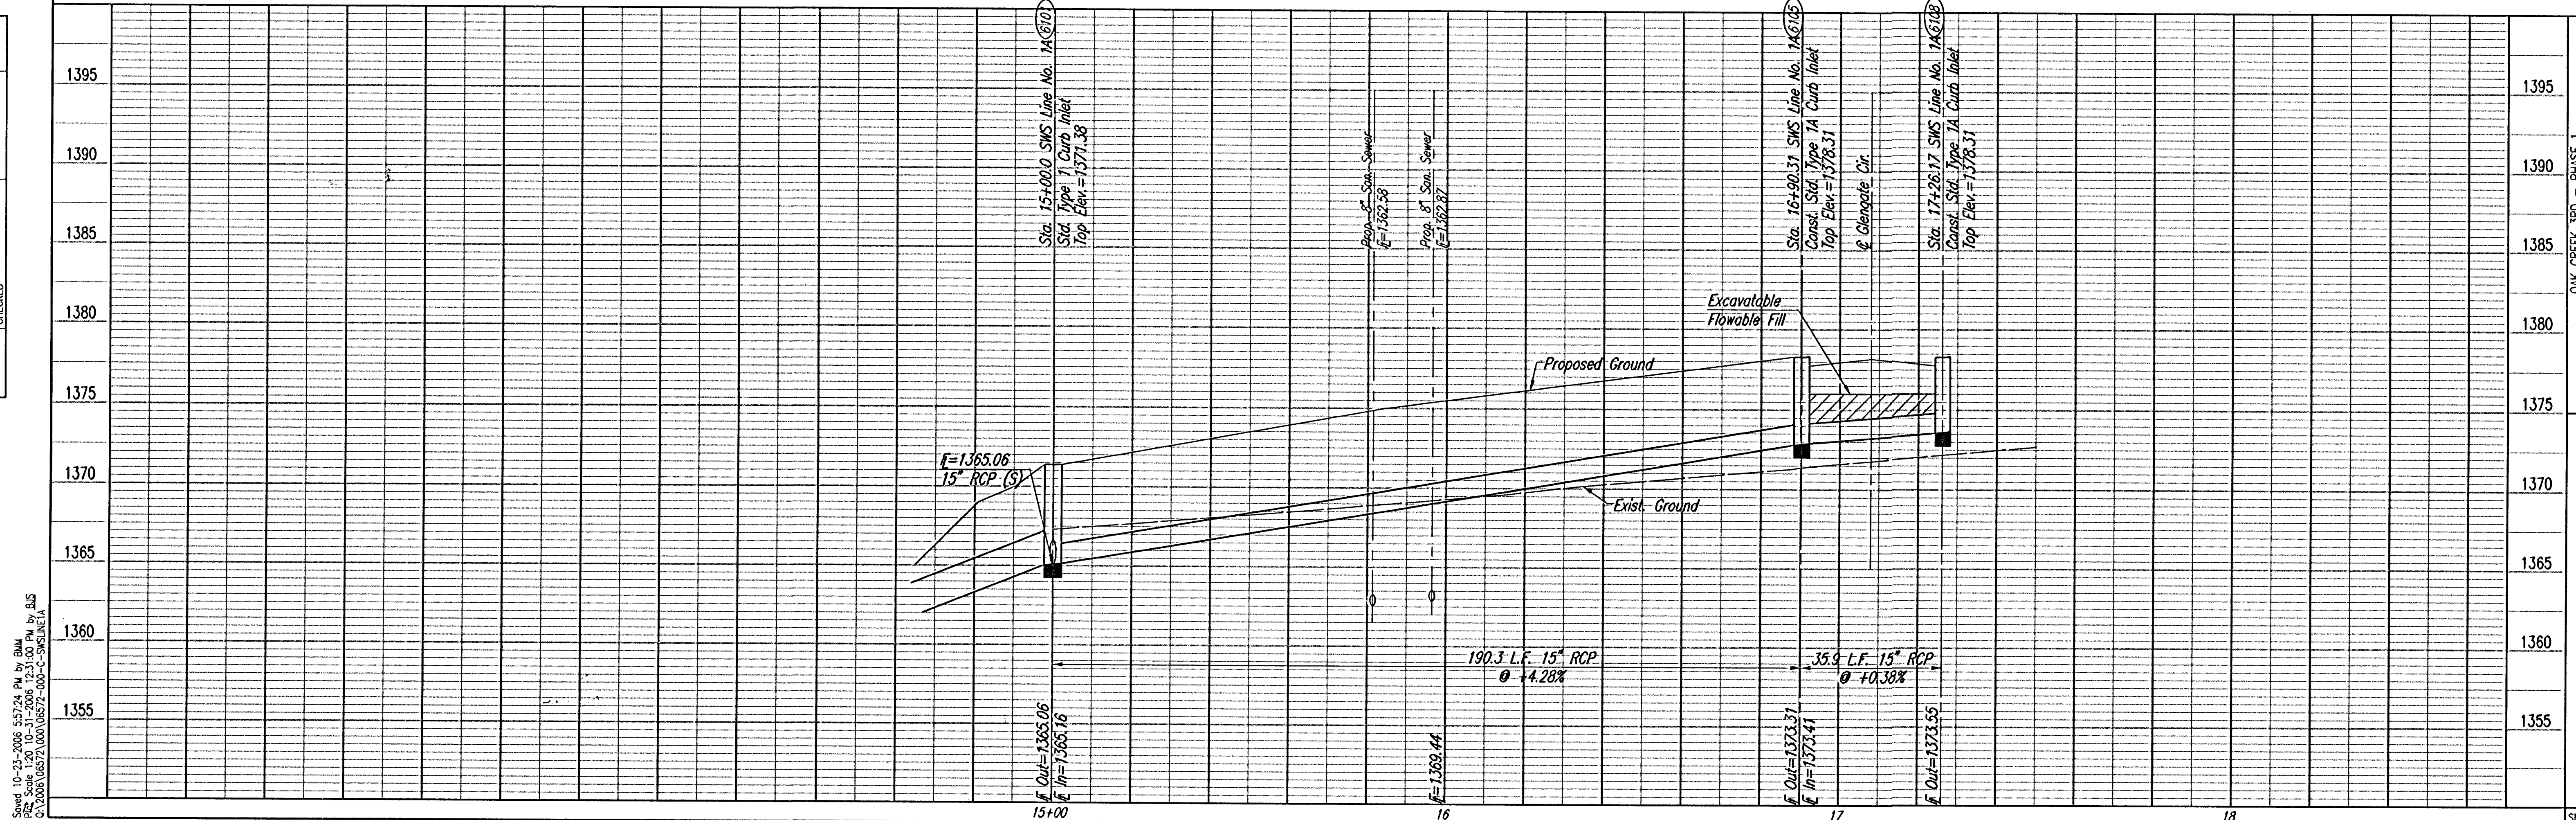

Sheet 10-25-2006 5:57:24 PM by BMM
 303 S. TOPEKA WICHITA, KANSAS 67202
 316-266-2661 • FAX 316-266-3003

OAK CREEK 3RD - PHASE 1
SWS LINE NO. 1A

Professional Engineering Consultants, P.A.
 303 S. TOPEKA WICHITA, KANSAS 67202
 316-266-2661 • FAX 316-266-3003

Designed By: BDB, BMM
 Drawn By: B.S., TAT
 Job No.: 35-06572-003
 Date: February 2006