


PROJECT NO.	YEAR	SHEET NO.	TOTAL SHEETS
35-06572-000	2006	33	45

NOTE BOOK	TOUR/ATE
NO.	AREAS CHECKED

Saved 10-24-2006 7:44:08 AM by BSM
 Project: 35-06572-000
 Q:\2006\06572\000\1-SEC\east\planplate.dwg 10/24/2006

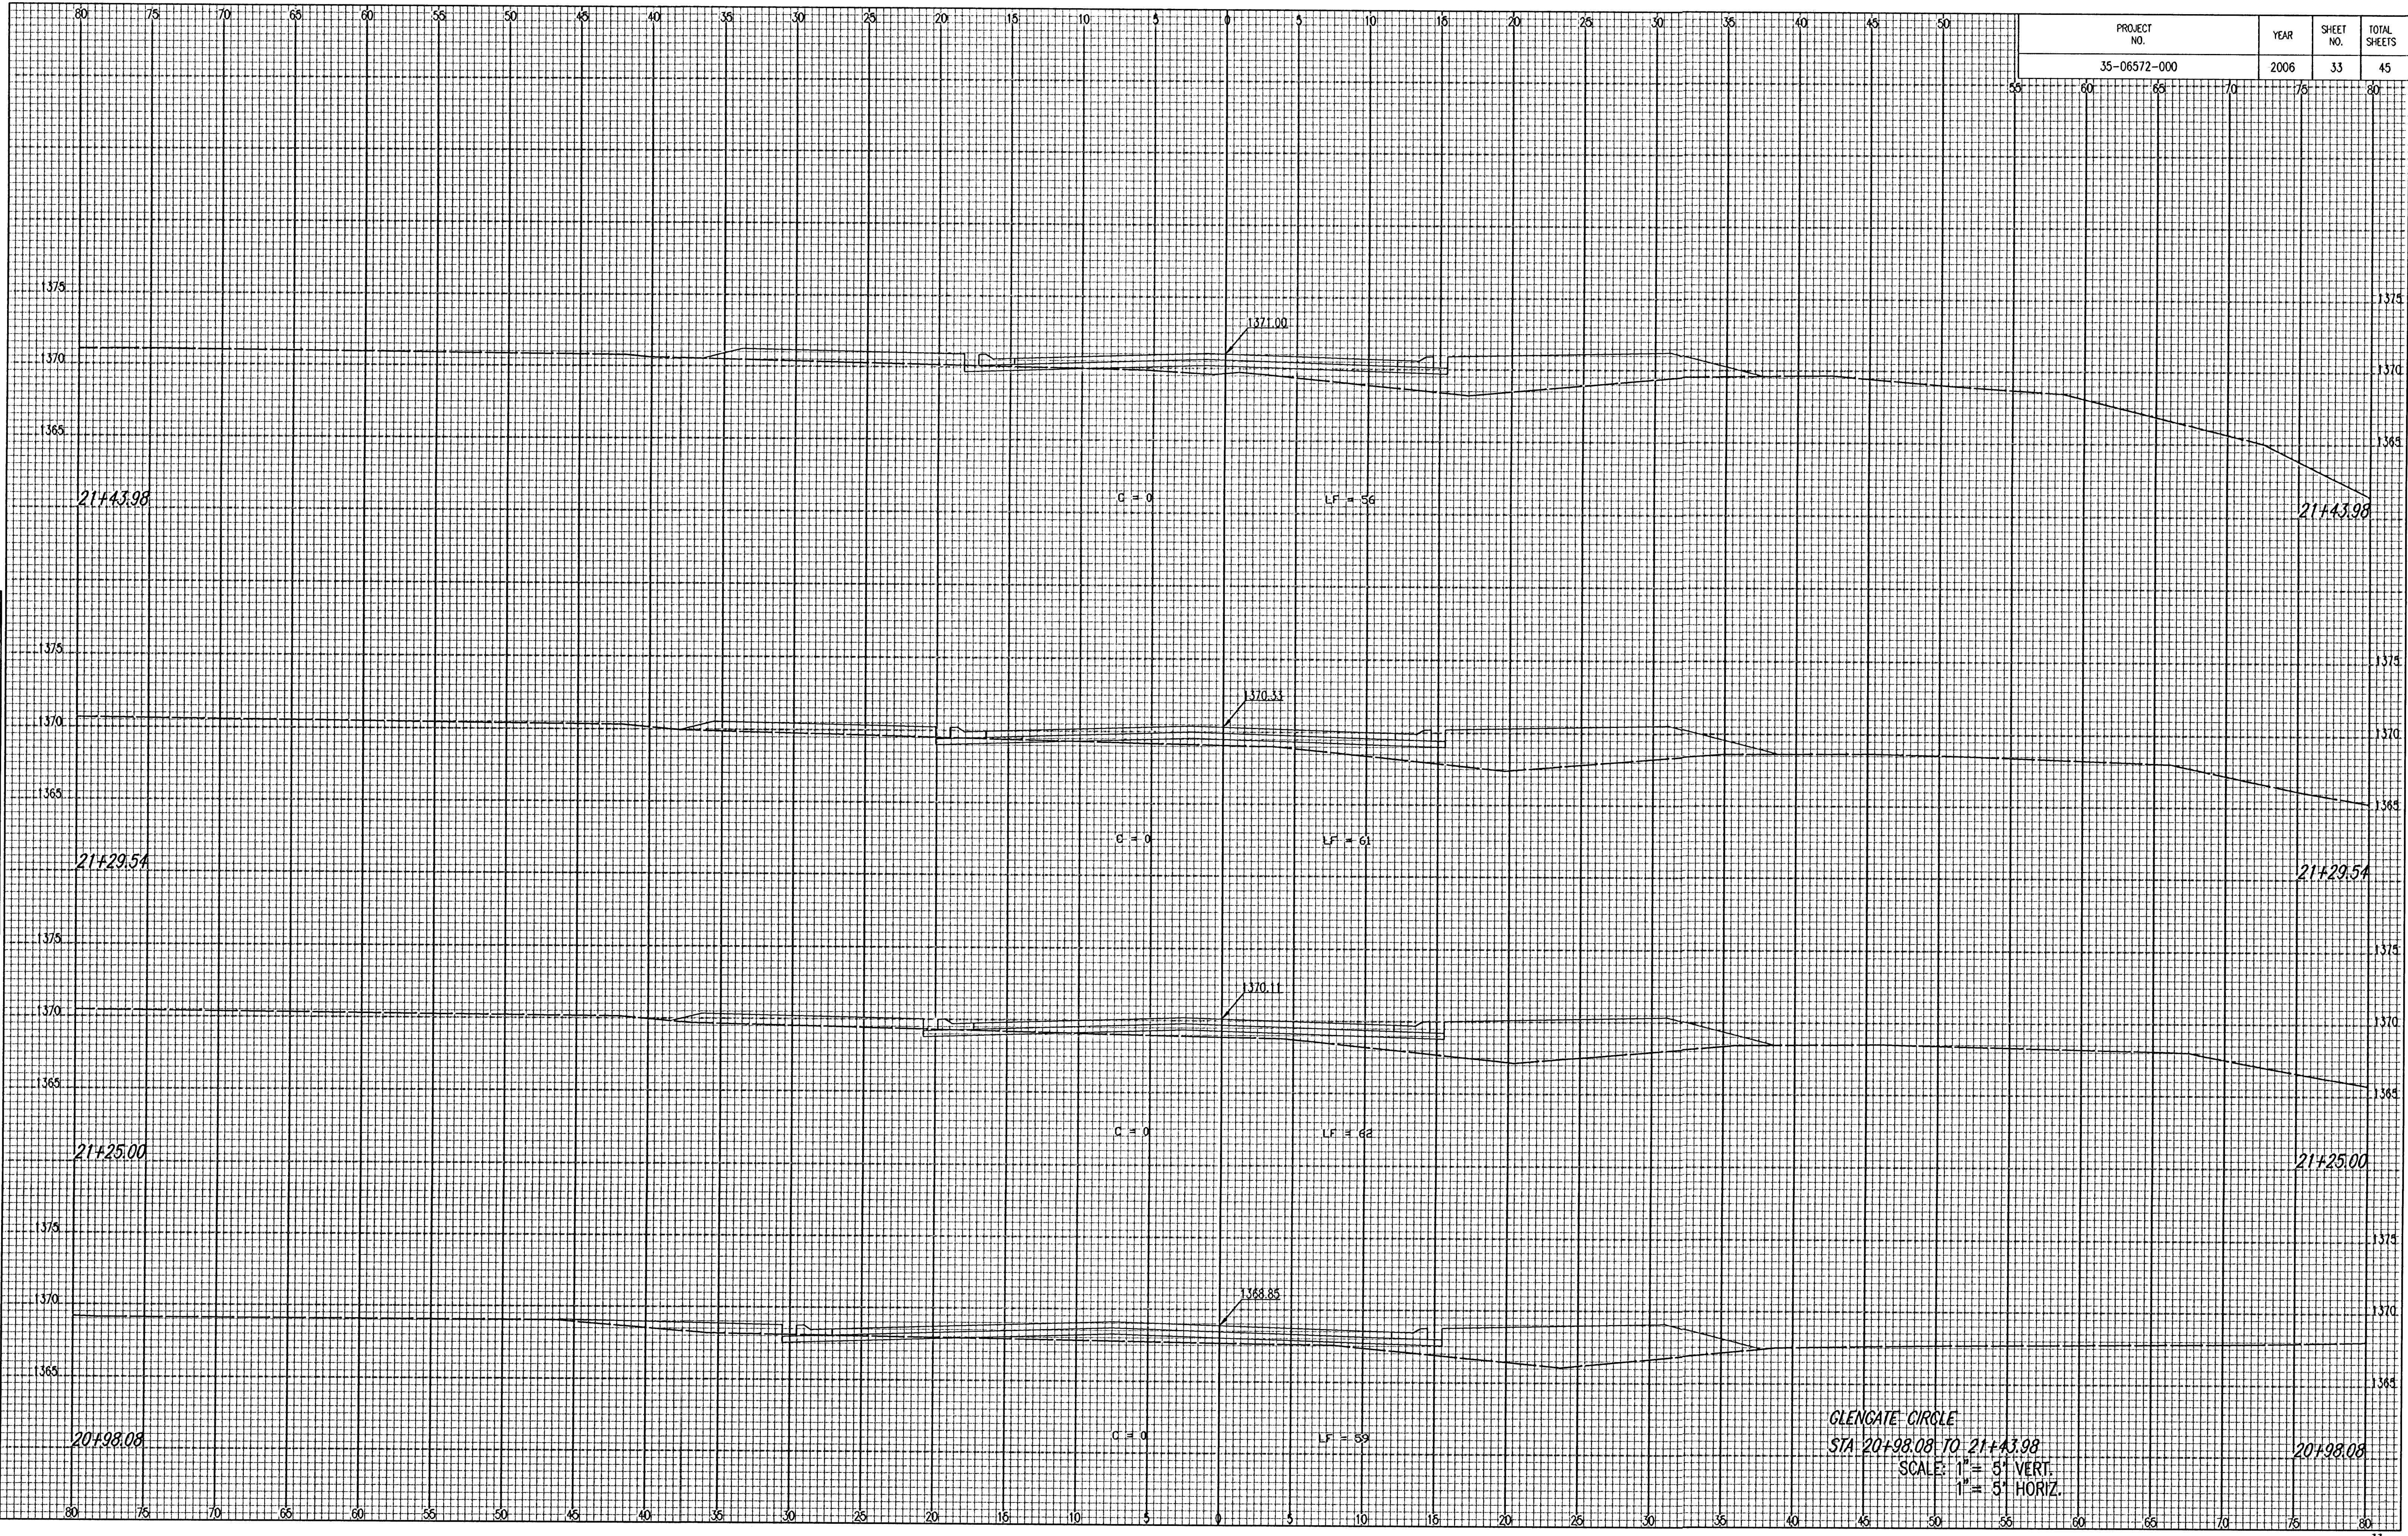

GLENGATE CIRCLE
 STA 20+98.08 TO 21+43.98
 SCALE: 1" = 5' VERT.
 1" = 51' HORIZ.