


PROJECT NO.	YEAR	SHEET NO.	TOTAL SHEETS
35-06572-000	2006	35	45

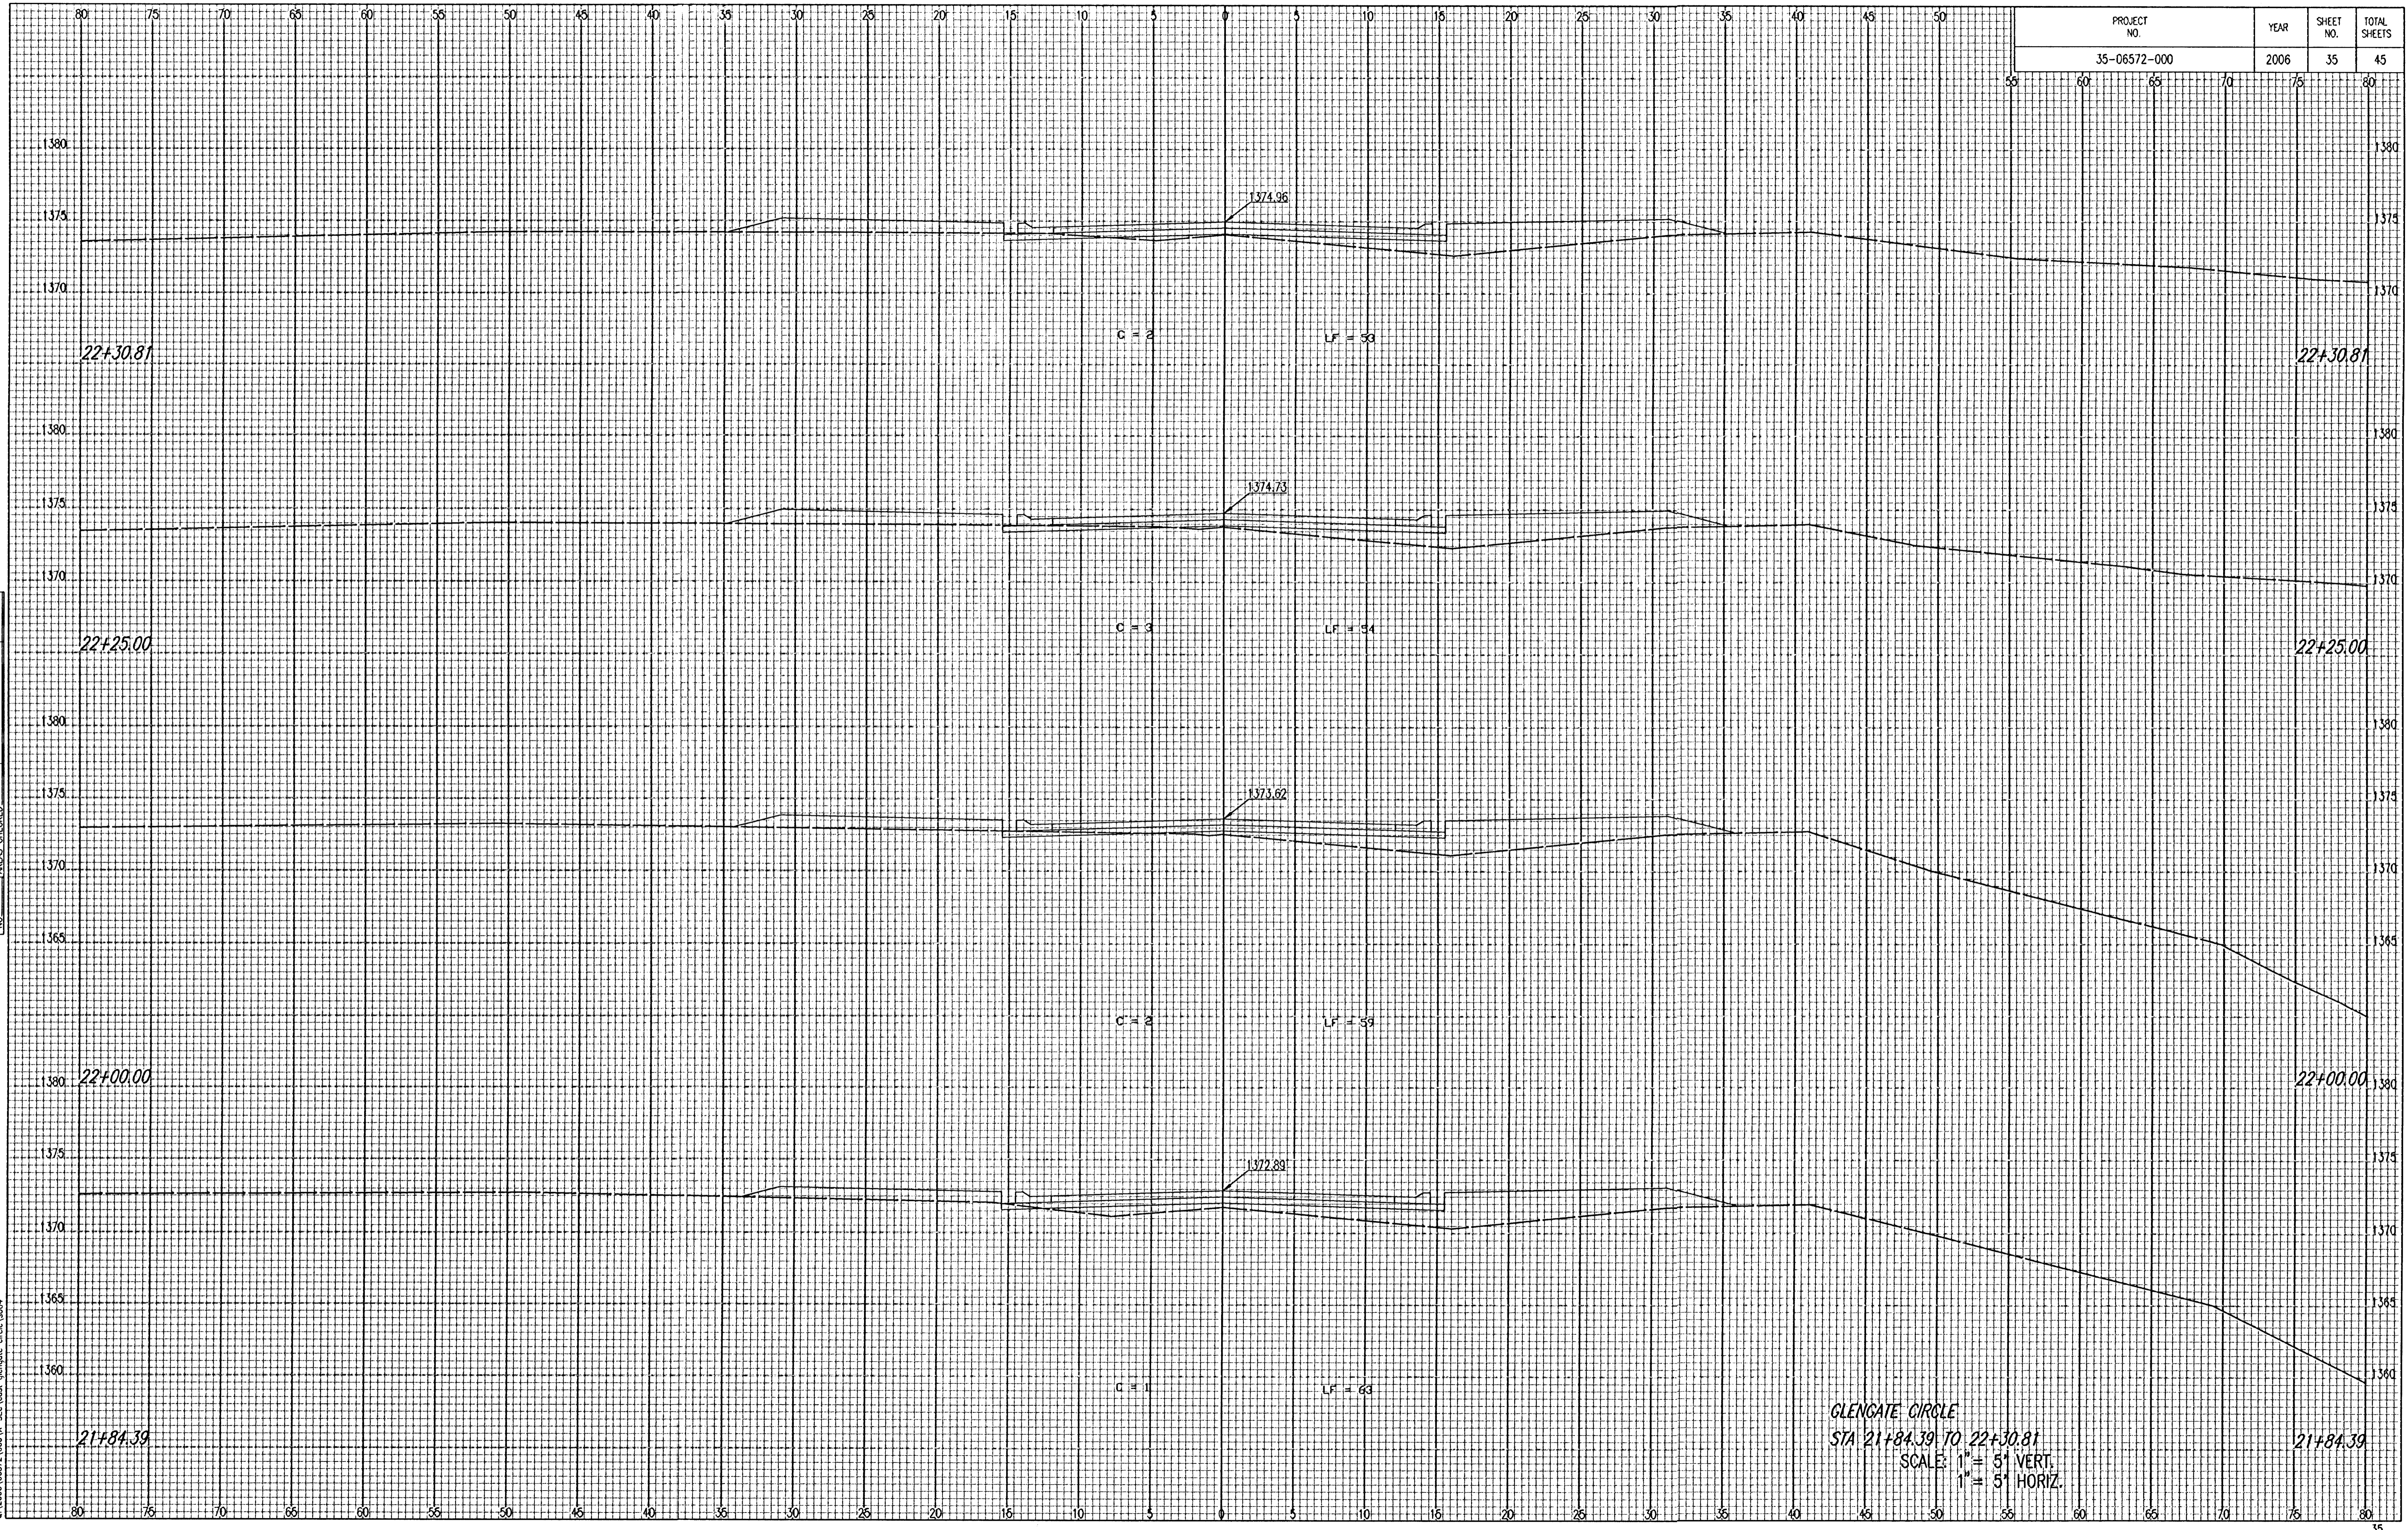


 Date 10/24/2006 08:57:12 AM User: bjm

GLENGATE CIRCLE
 STA 21+84.39 TO 22+30.81
 SCALE: 1" = 5' VERT.
