


Saved 10-24-2006 7:46:16 AM by BMJ
01/06/06 06:01:2006 7:46:14 PM by BJS
01/06/06 06:01:2006 7:46:14 PM by BJS

NOTE BOOK TEMPLATE	
AREAS	
AREAS CHECKED	
NO	

PROJECT NO.	YEAR	SHEET NO.	TOTAL SHEETS
35-06572-000	2006	36	45

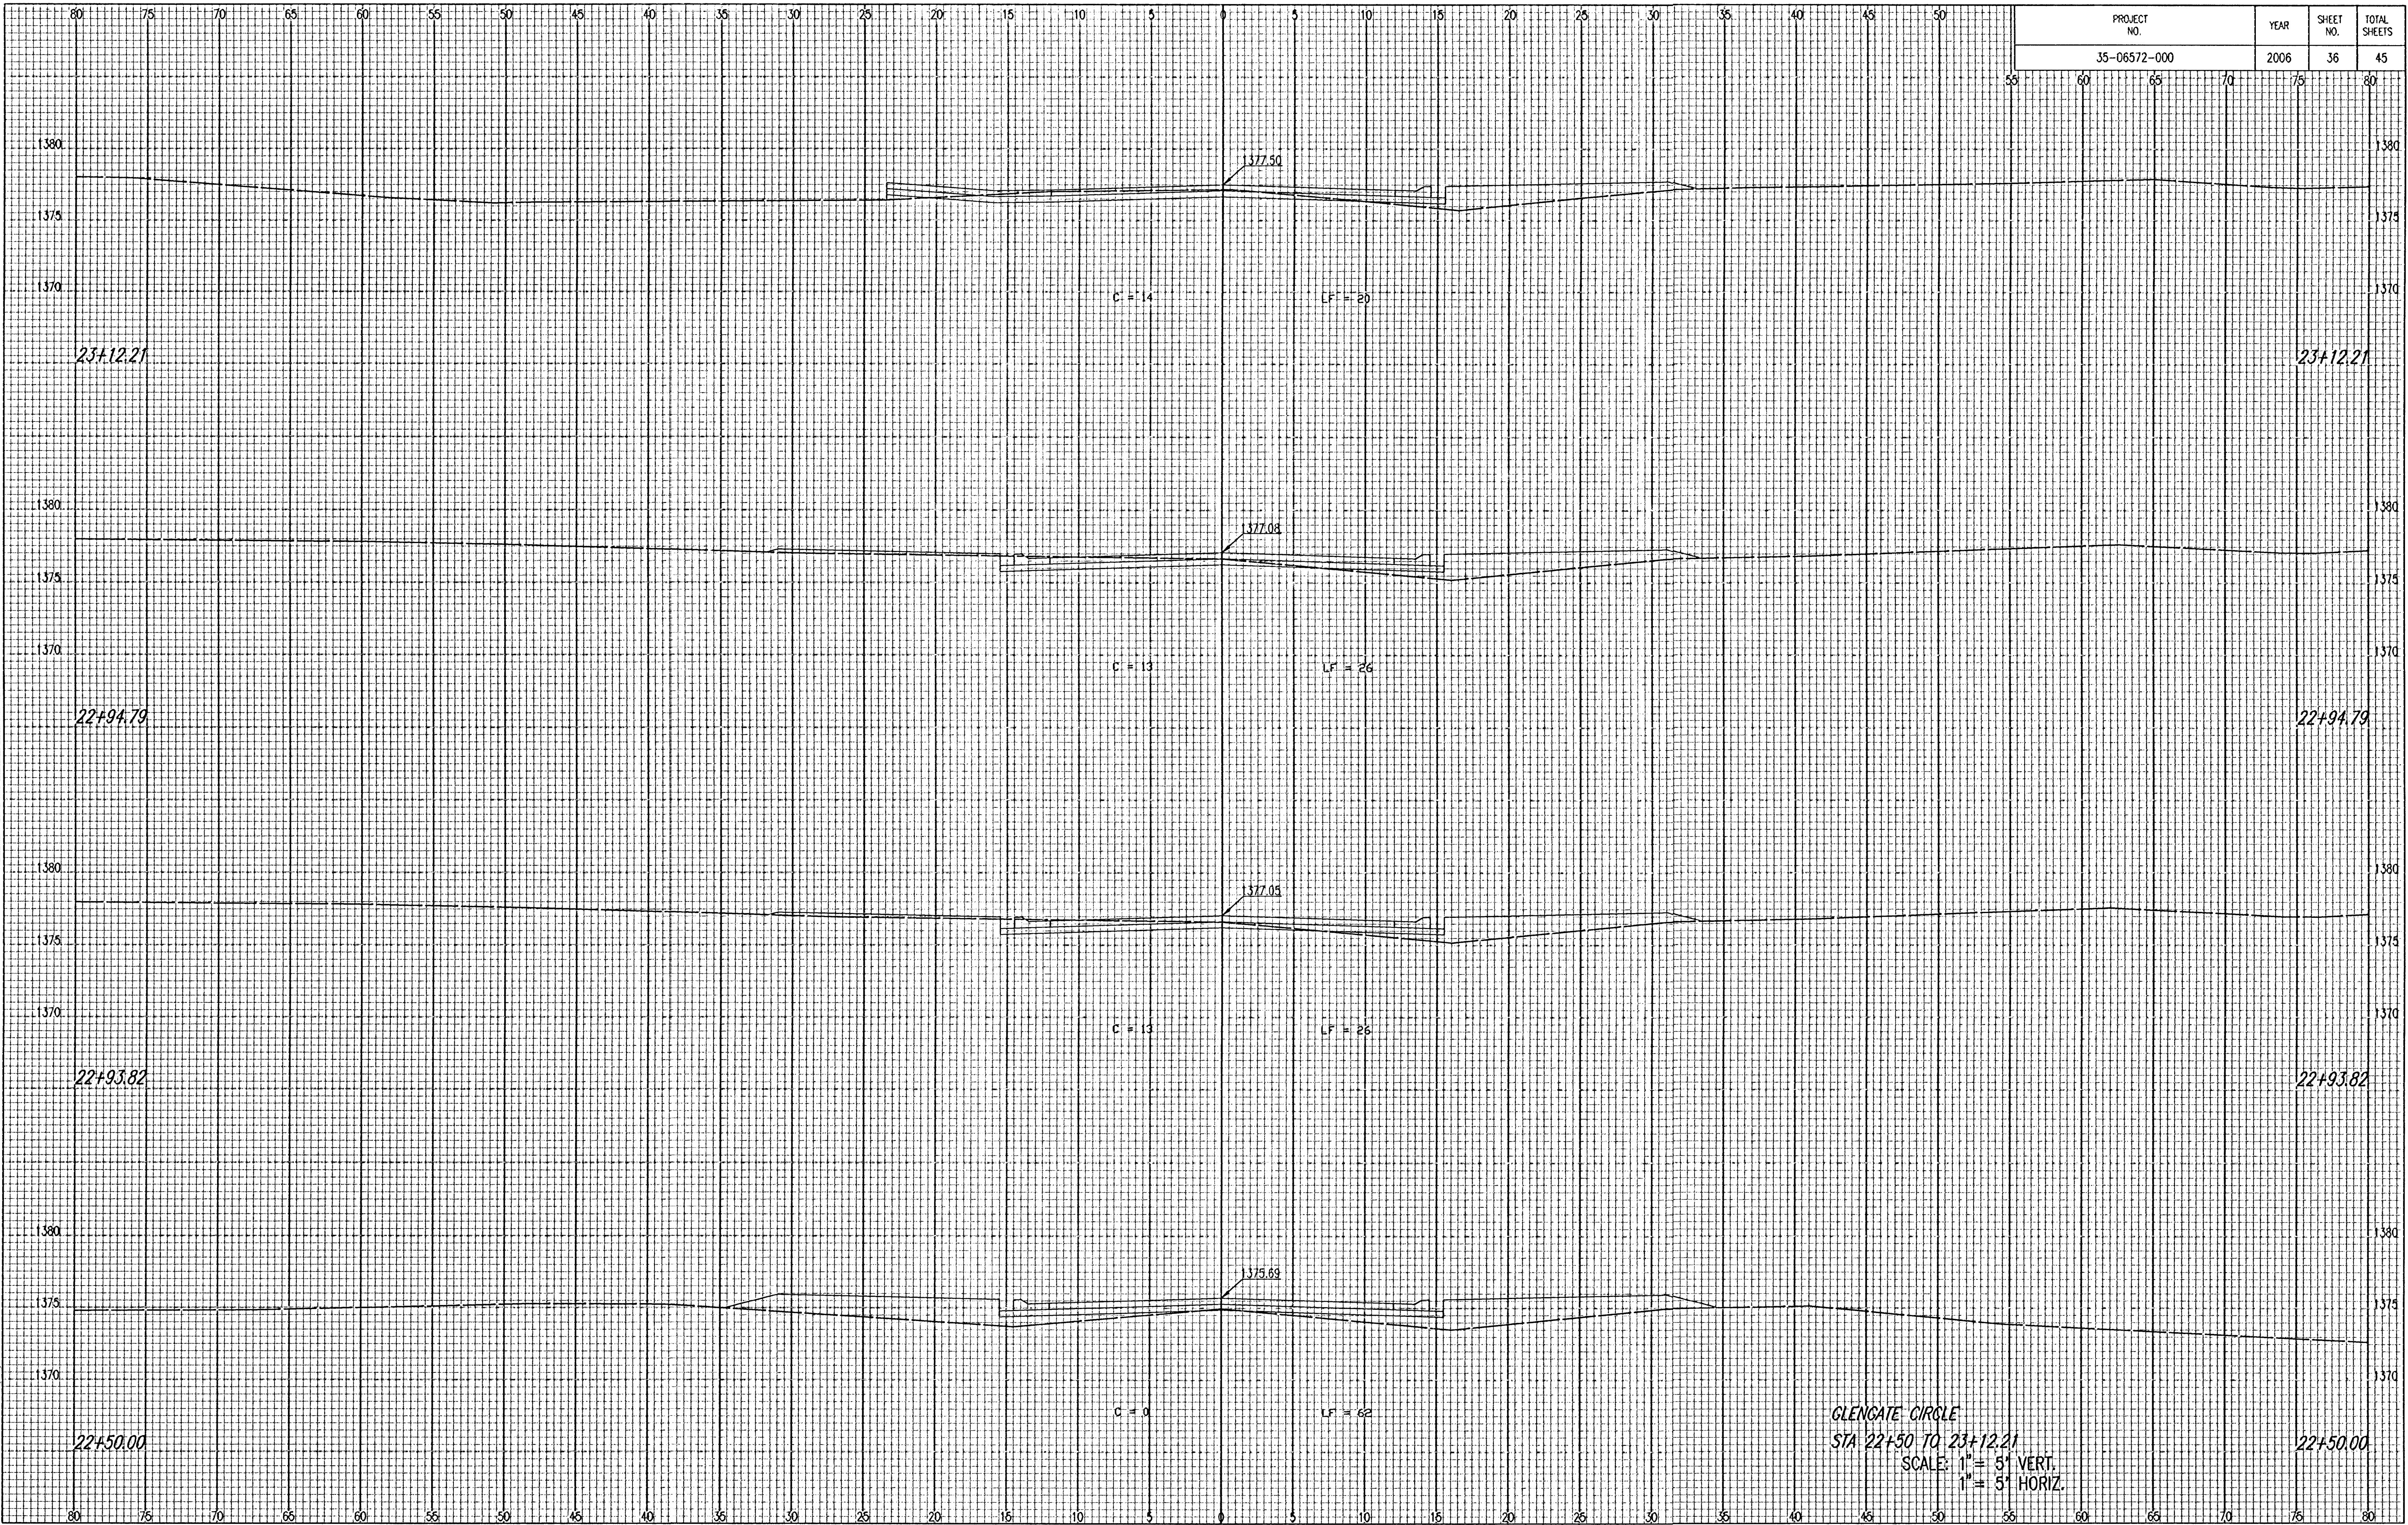

GLENDALE CIRCLE
STA 22+50 TO 23+12.21
SCALE: 1" = 5' VERT.
1" = 5' HORIZ.