


PROJECT NO.	YEAR	SHEET NO.	TOTAL SHEETS
35-06572-000	2006	39	45

NO.	DATE	DESCRIPTION

Saved: 10-24-2006 7:43:34 AM by BIMM
 10_2006_06572_000_V-300_VERT.dwg
 C:\CADD\06572\000\1-V-300_VERT.dwg

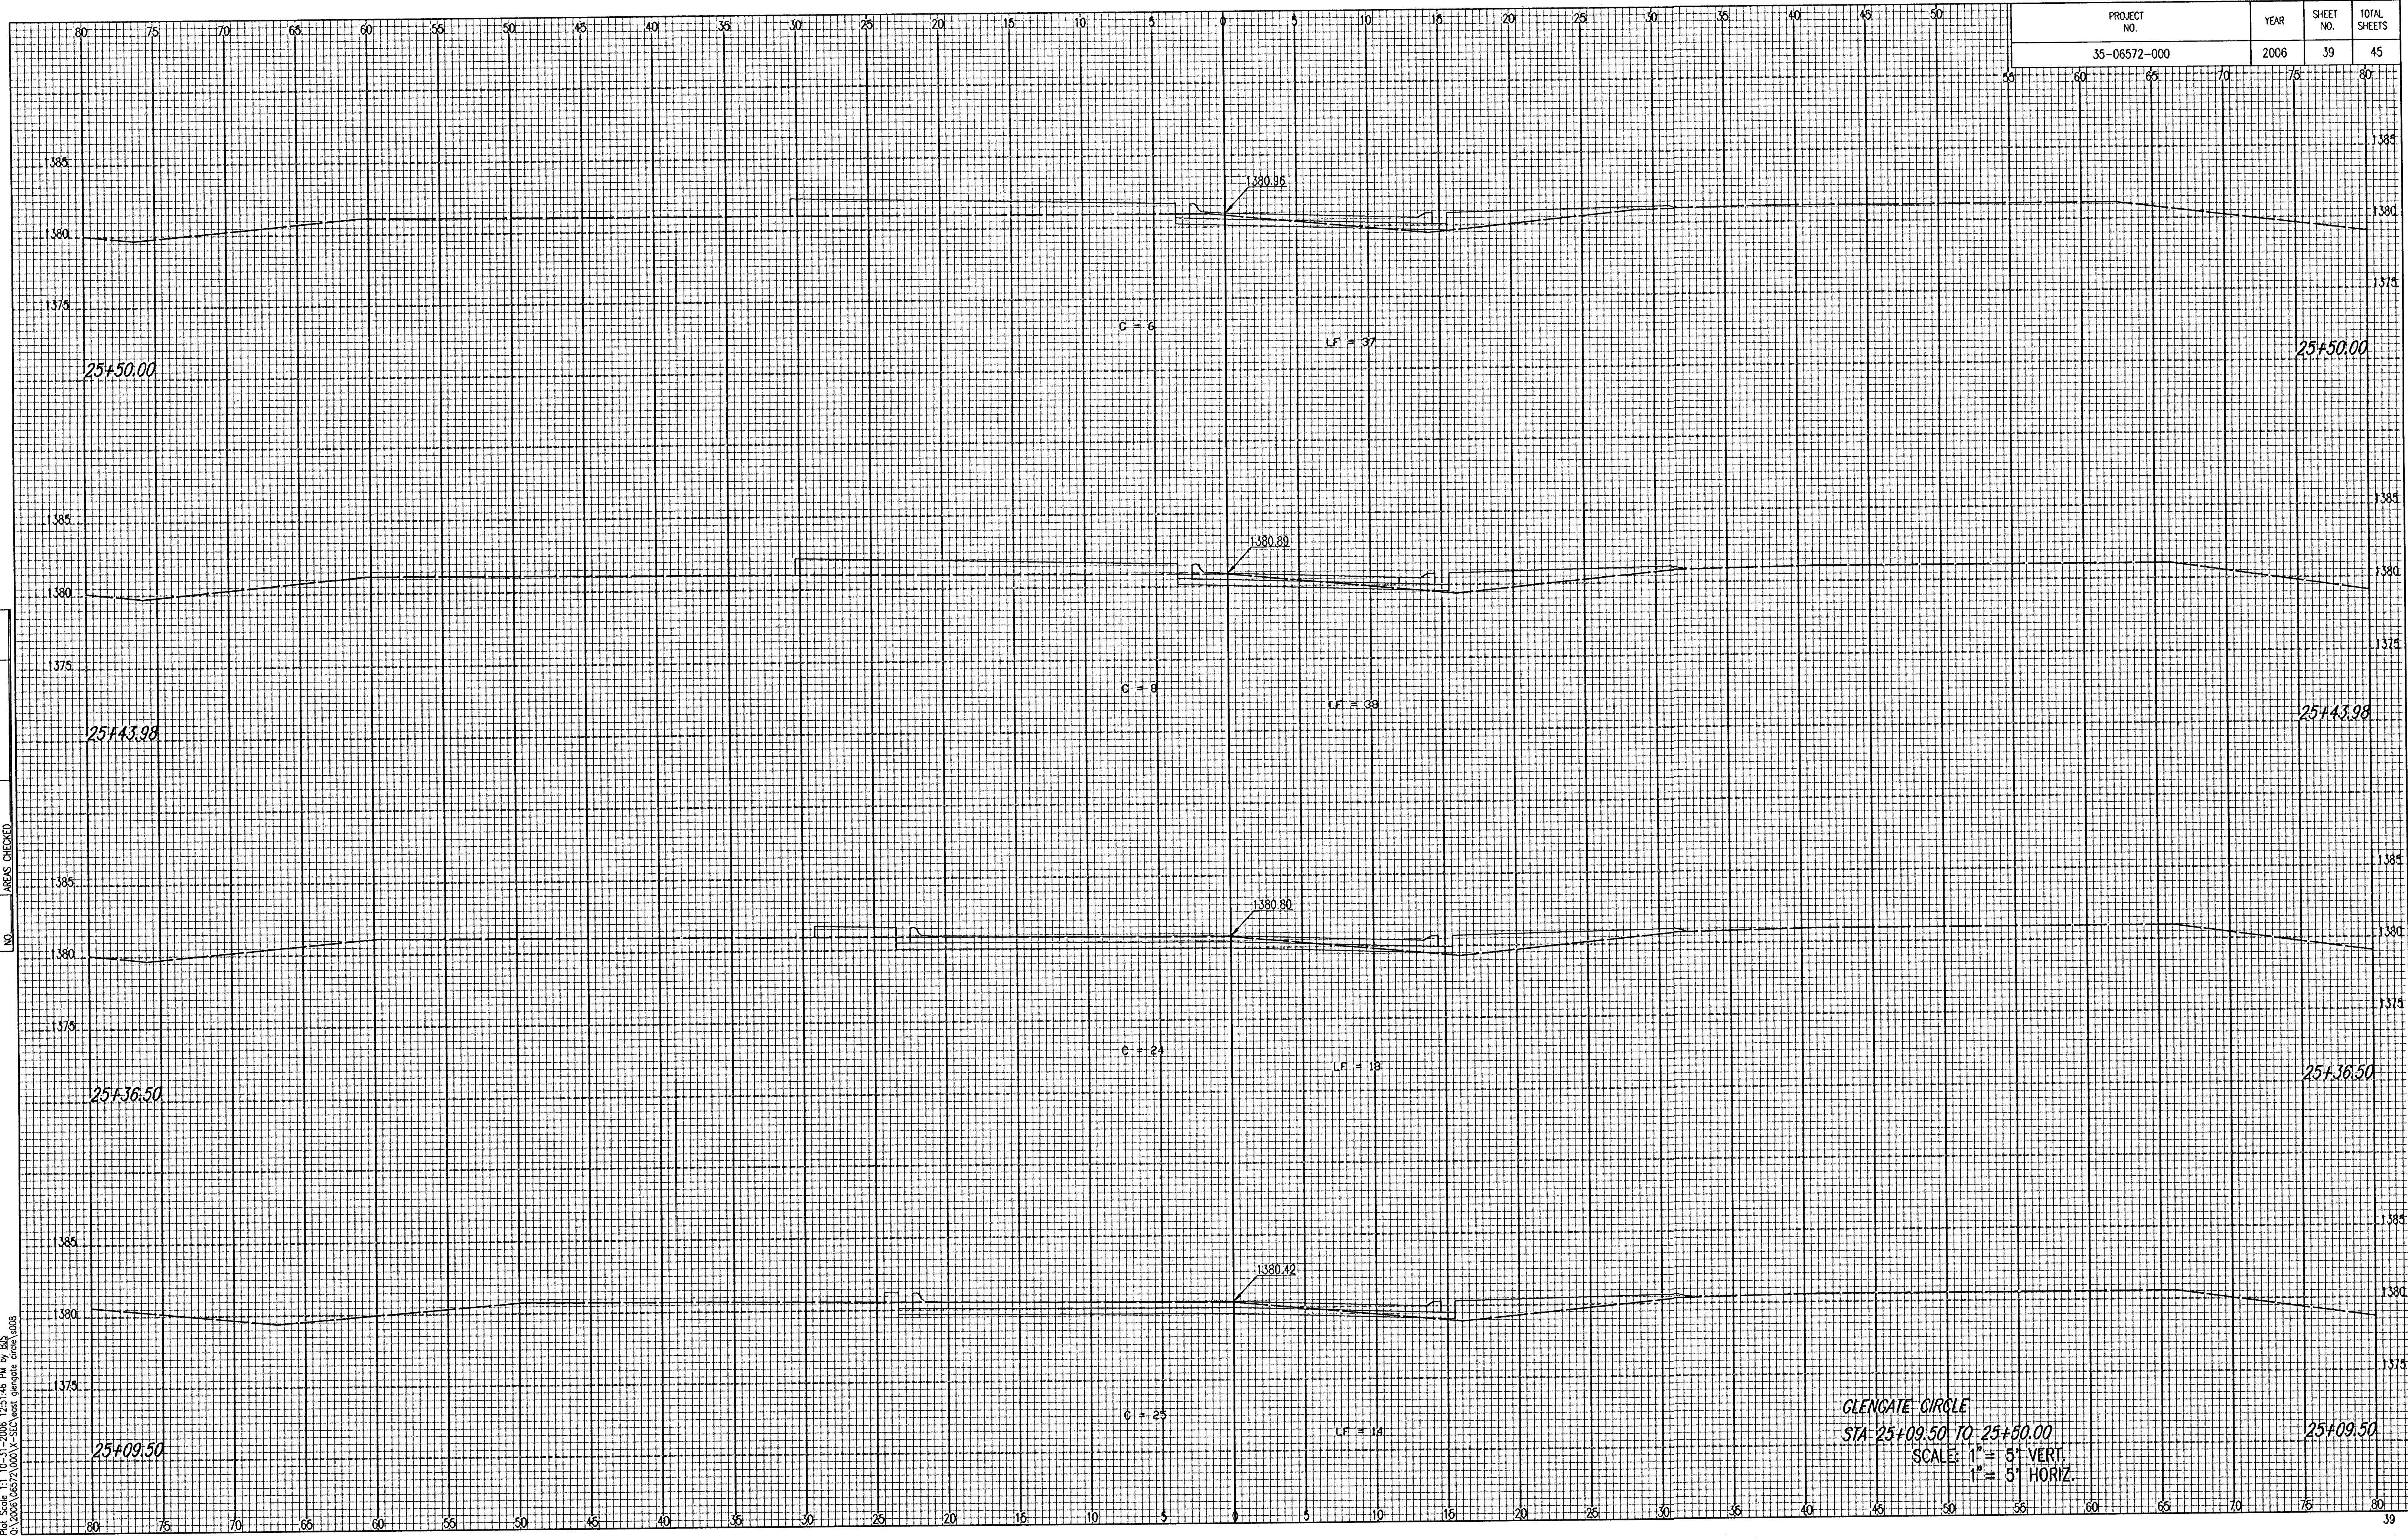

GLENGATE CIRCLE
 STA 25+09.50 TO 25+50.00
 SCALE: 1" = 5' VERT.
 1" = 5' HORIZ.