


| PROJECT NO.  | YEAR | SHEET NO. | TOTAL SHEETS |
|--------------|------|-----------|--------------|
| 35-06572-000 | 2006 | 40        | 45           |

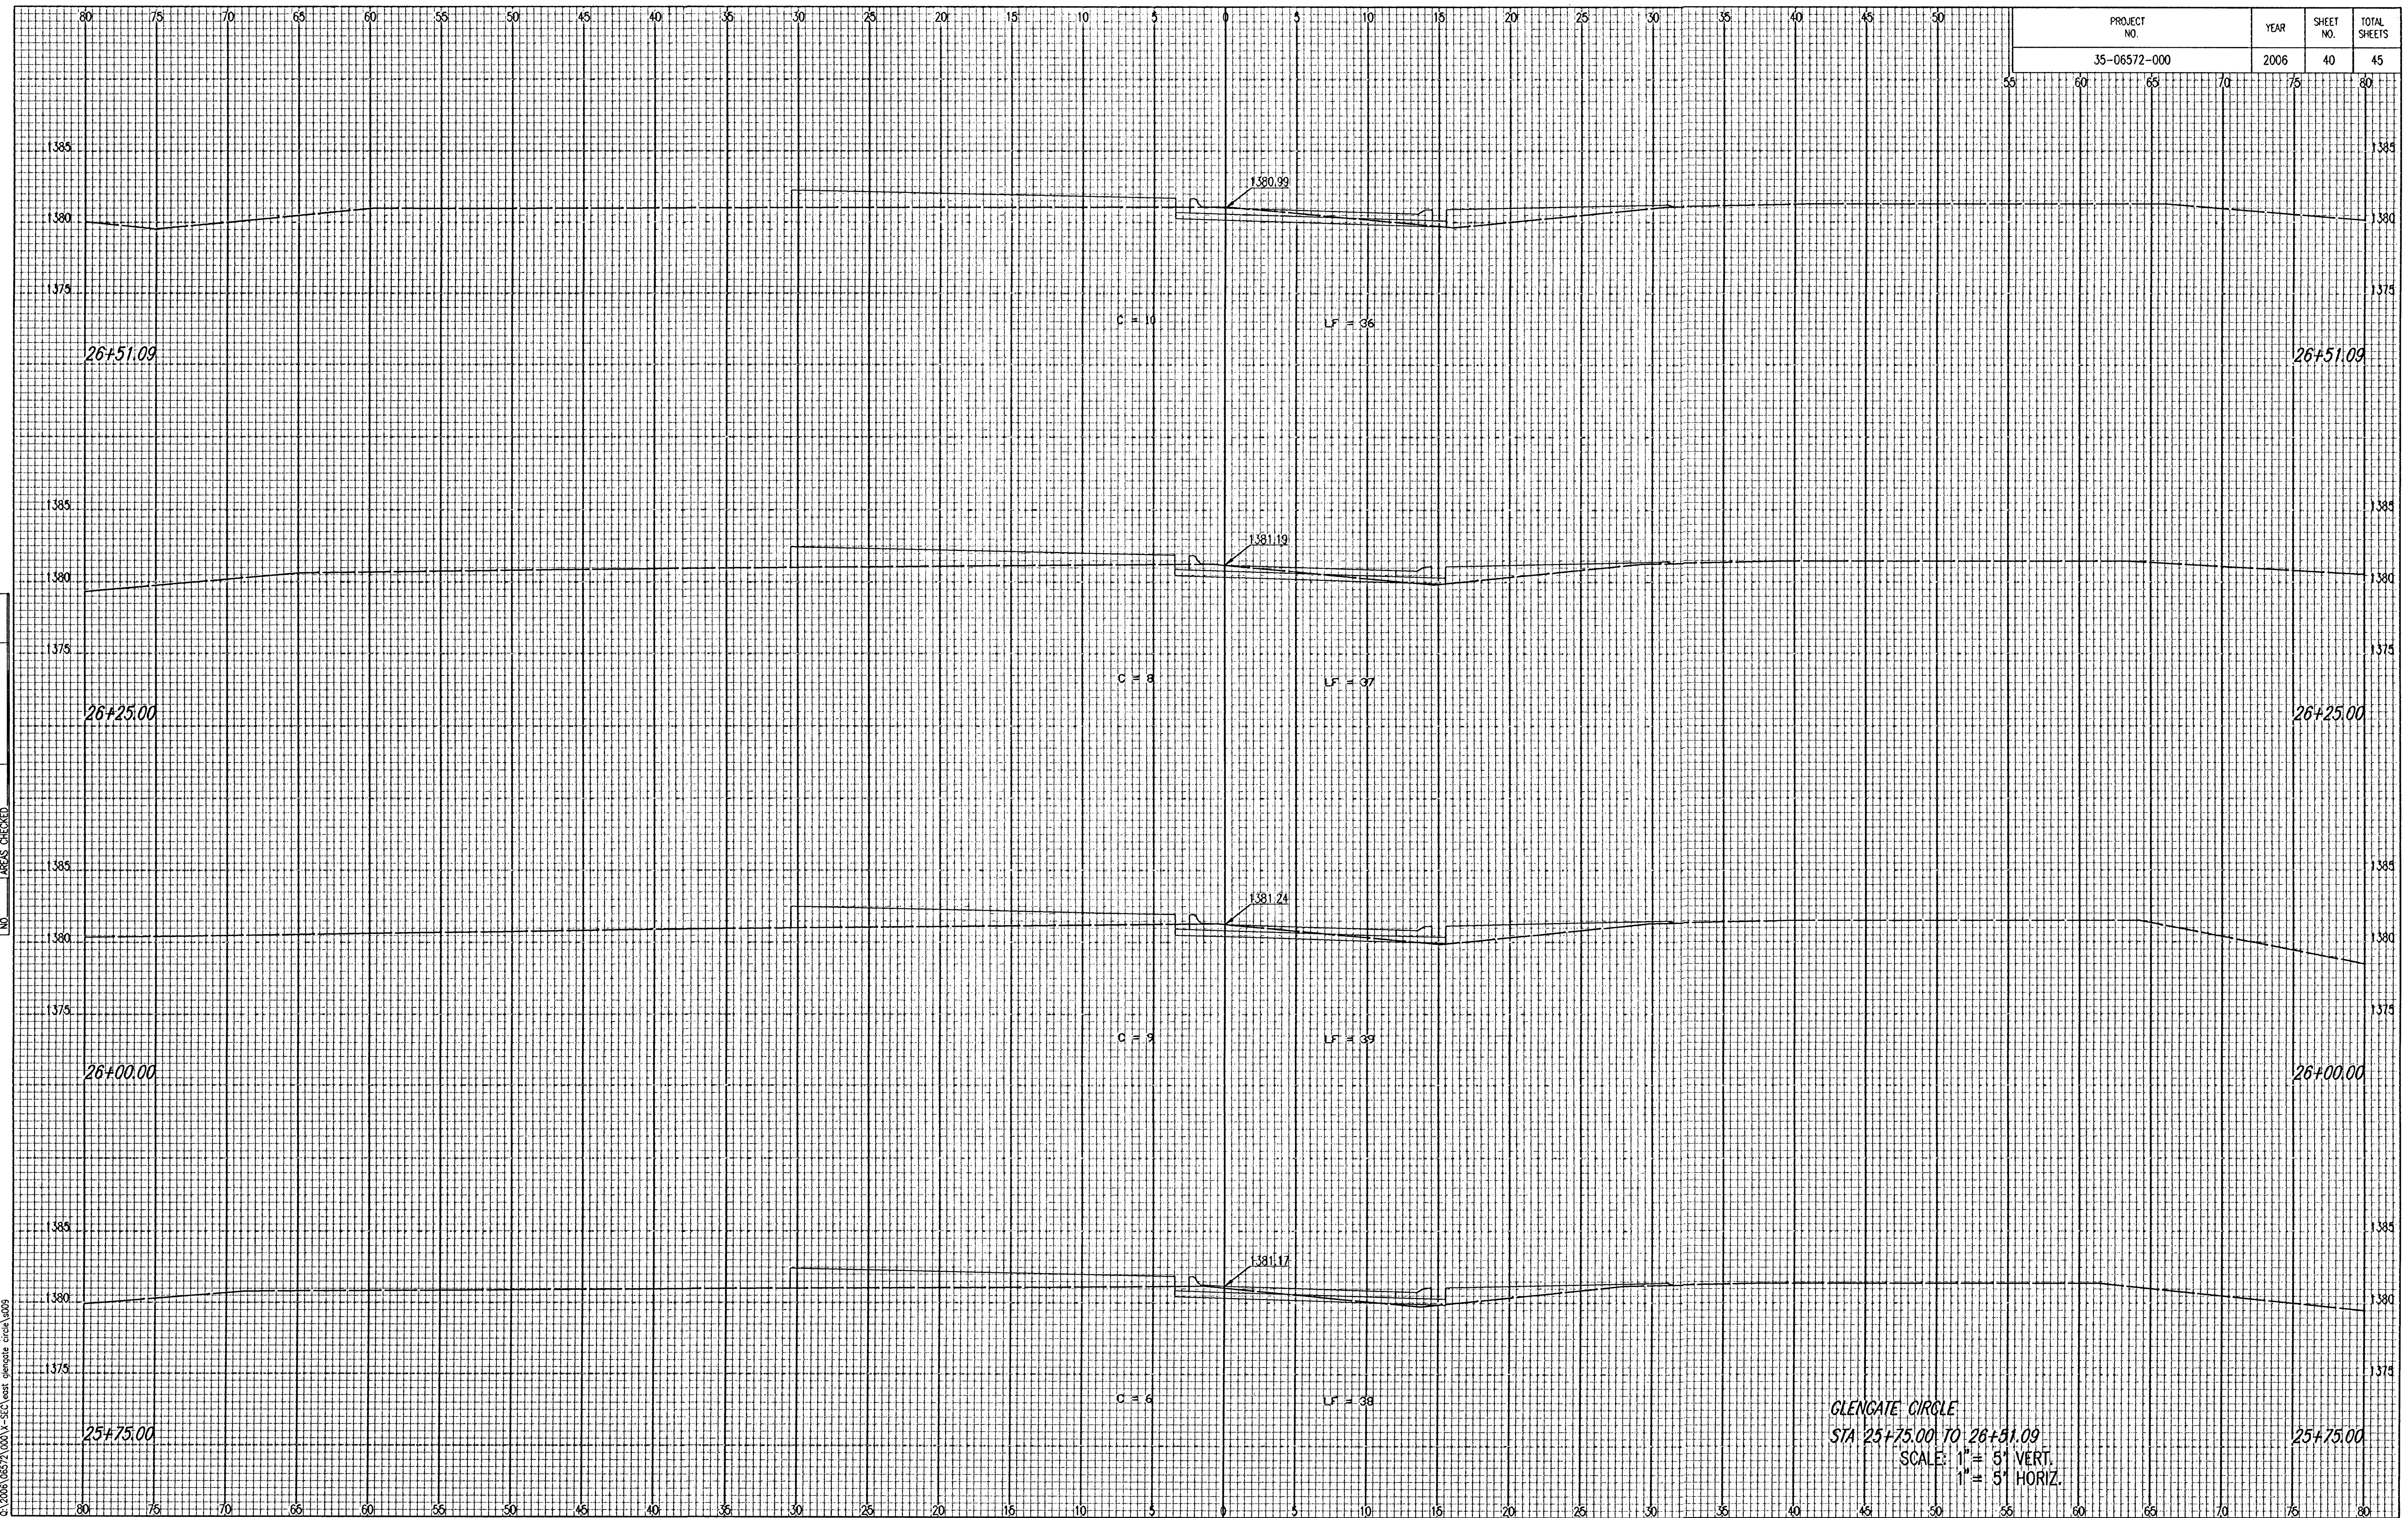

GLENGATE CIRCLE  
 STA 25+75.00 TO 26+51.09  
 SCALE: 1" = 5' VERT.  
 1" = 5' HORIZ.

Saved 10-24-2006 7:49:26 AM by BMM  
Plot Scale 1:1 10-31-2006 12:52:15 PM by BJS  
Q:\2006\06572\0001\X-SEC\east glengate circle\s009