


PROJECT NO.	YEAR	SHEET NO.	TOTAL SHEETS
35-06572-000	2006	41	45

NO.	NOTE BOOK TABULATE AREAS CHECKED

Saved 10-24-2006 7:50:02 AM by BIMM
 C:\2006\06572\000\1-250\area\planets\area010

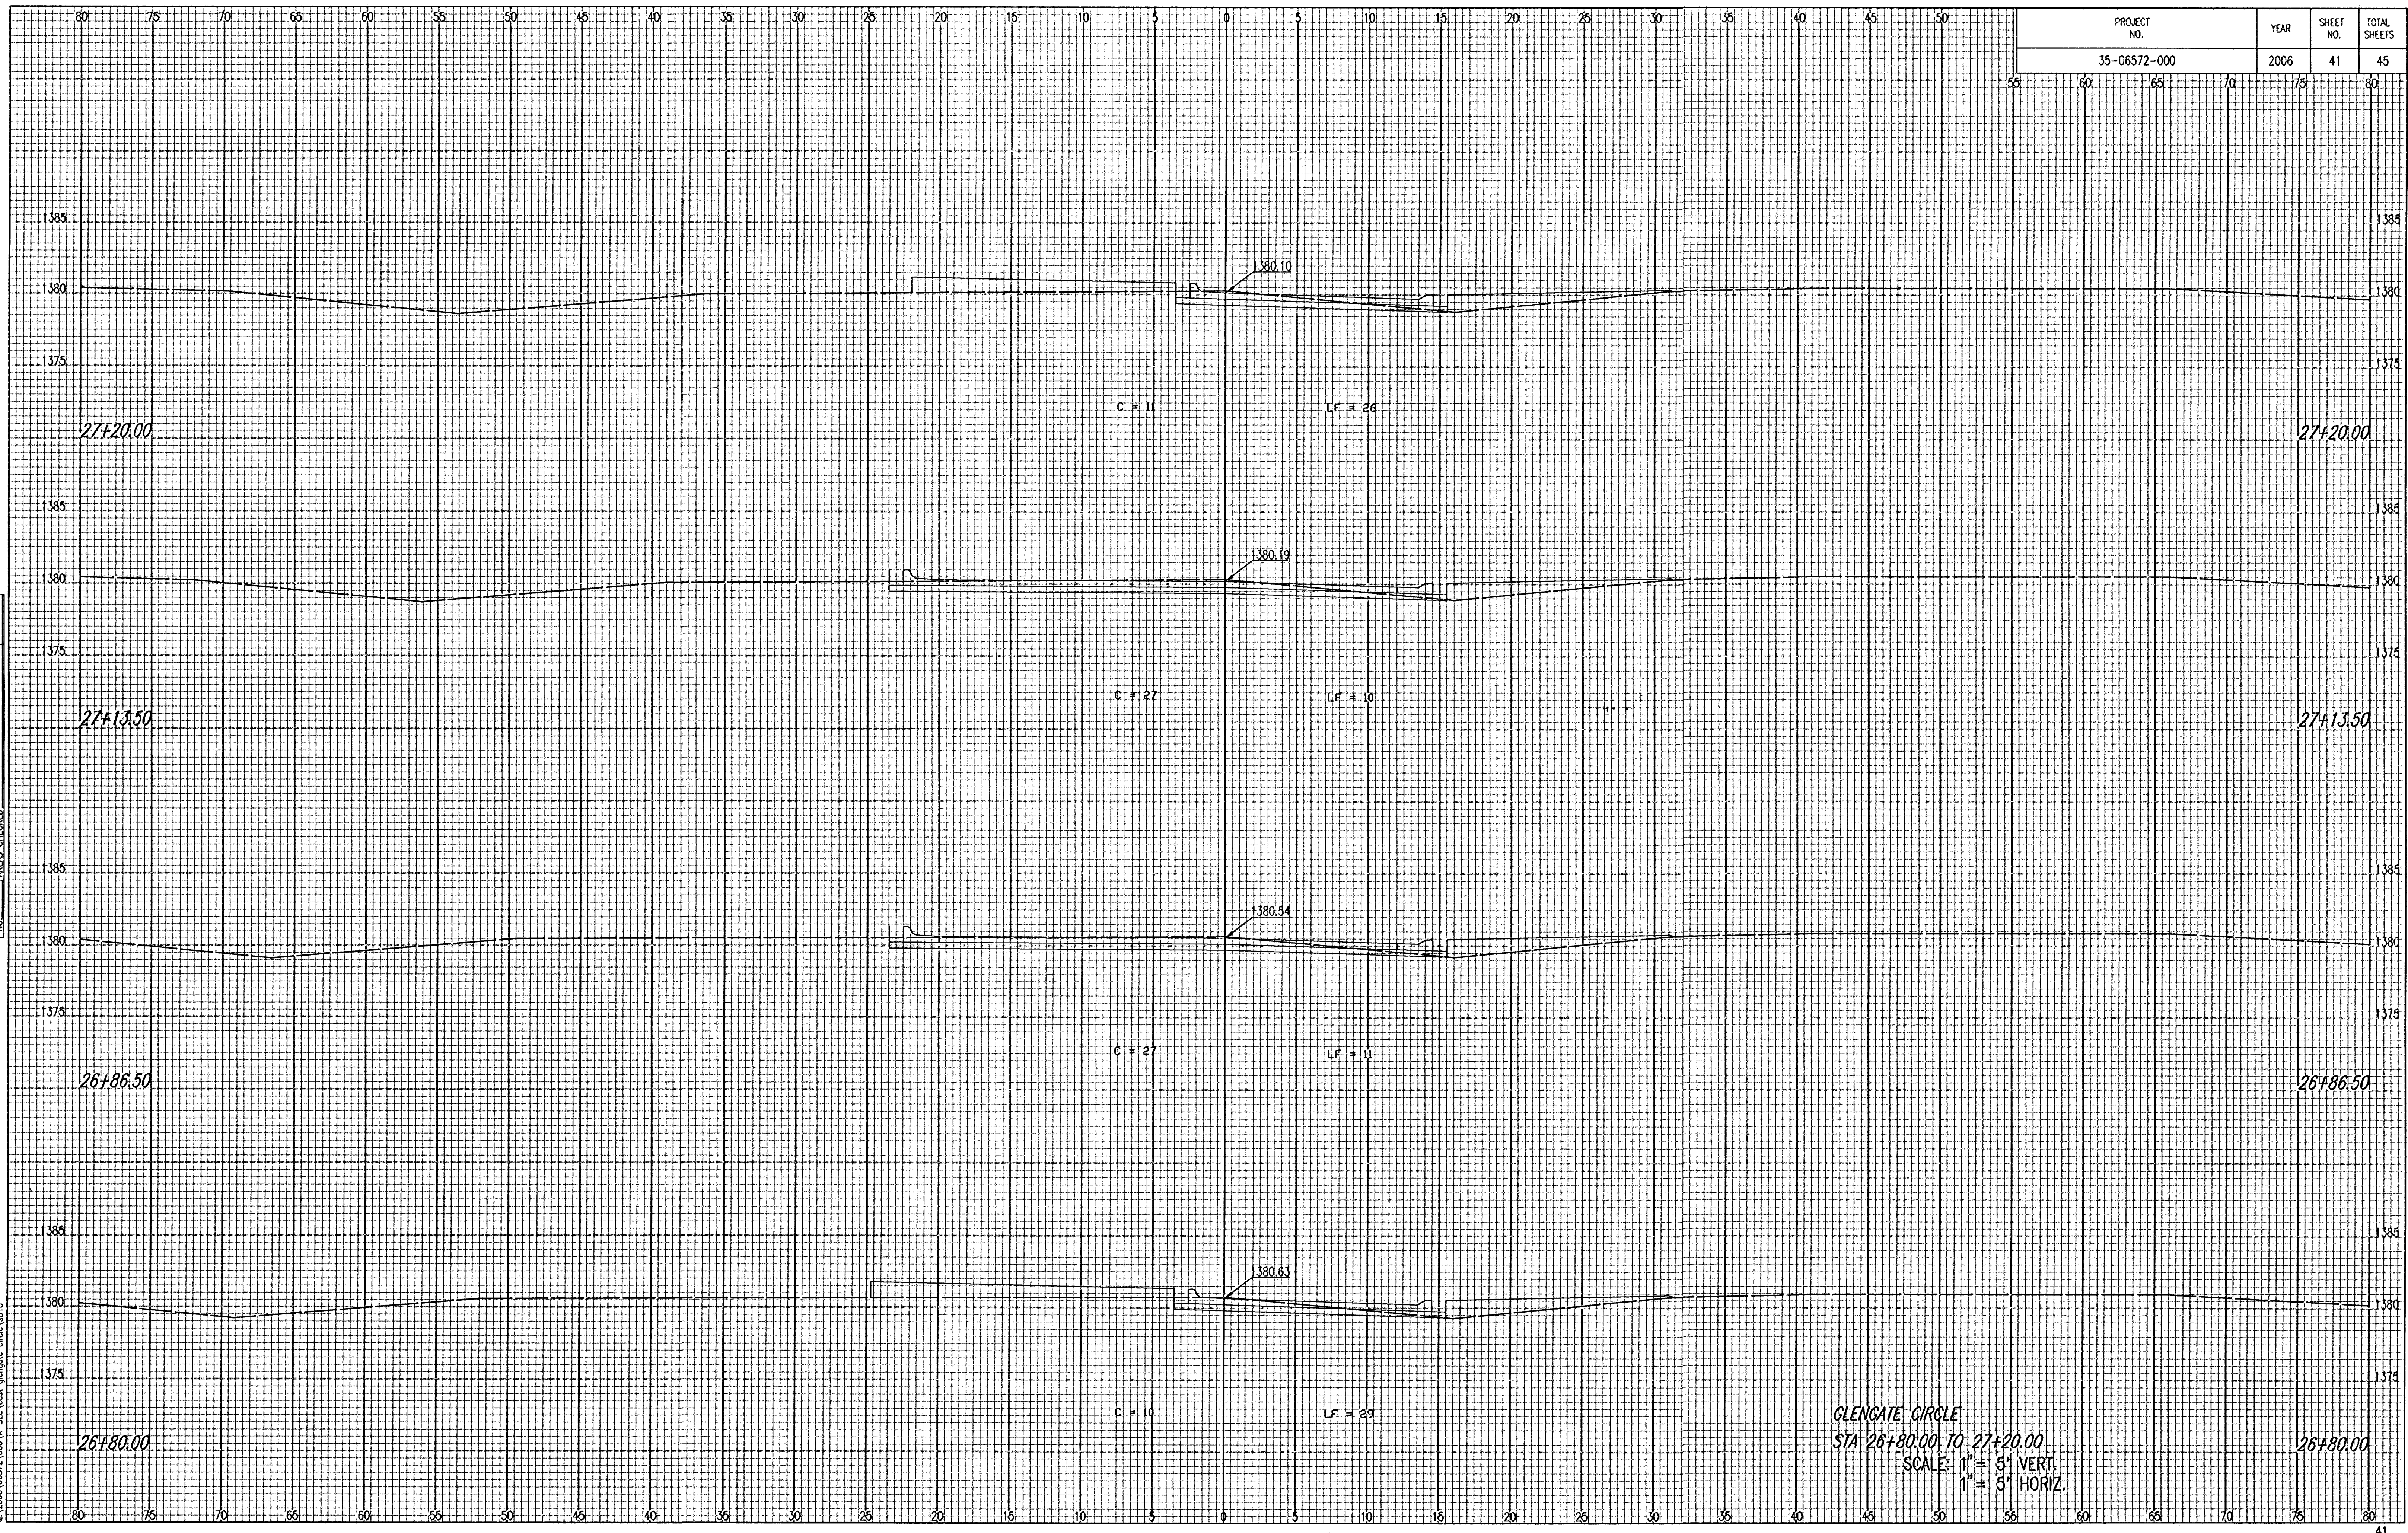

GLENGATE CIRCLE
 STA 26+80.00 TO 27+20.00
 SCALE: 1" = 5' VERT.
 1" = 5' HORIZ.