


PROJECT NO.	YEAR	SHEET NO.	TOTAL SHEETS
35-06572-000	2006	42	45

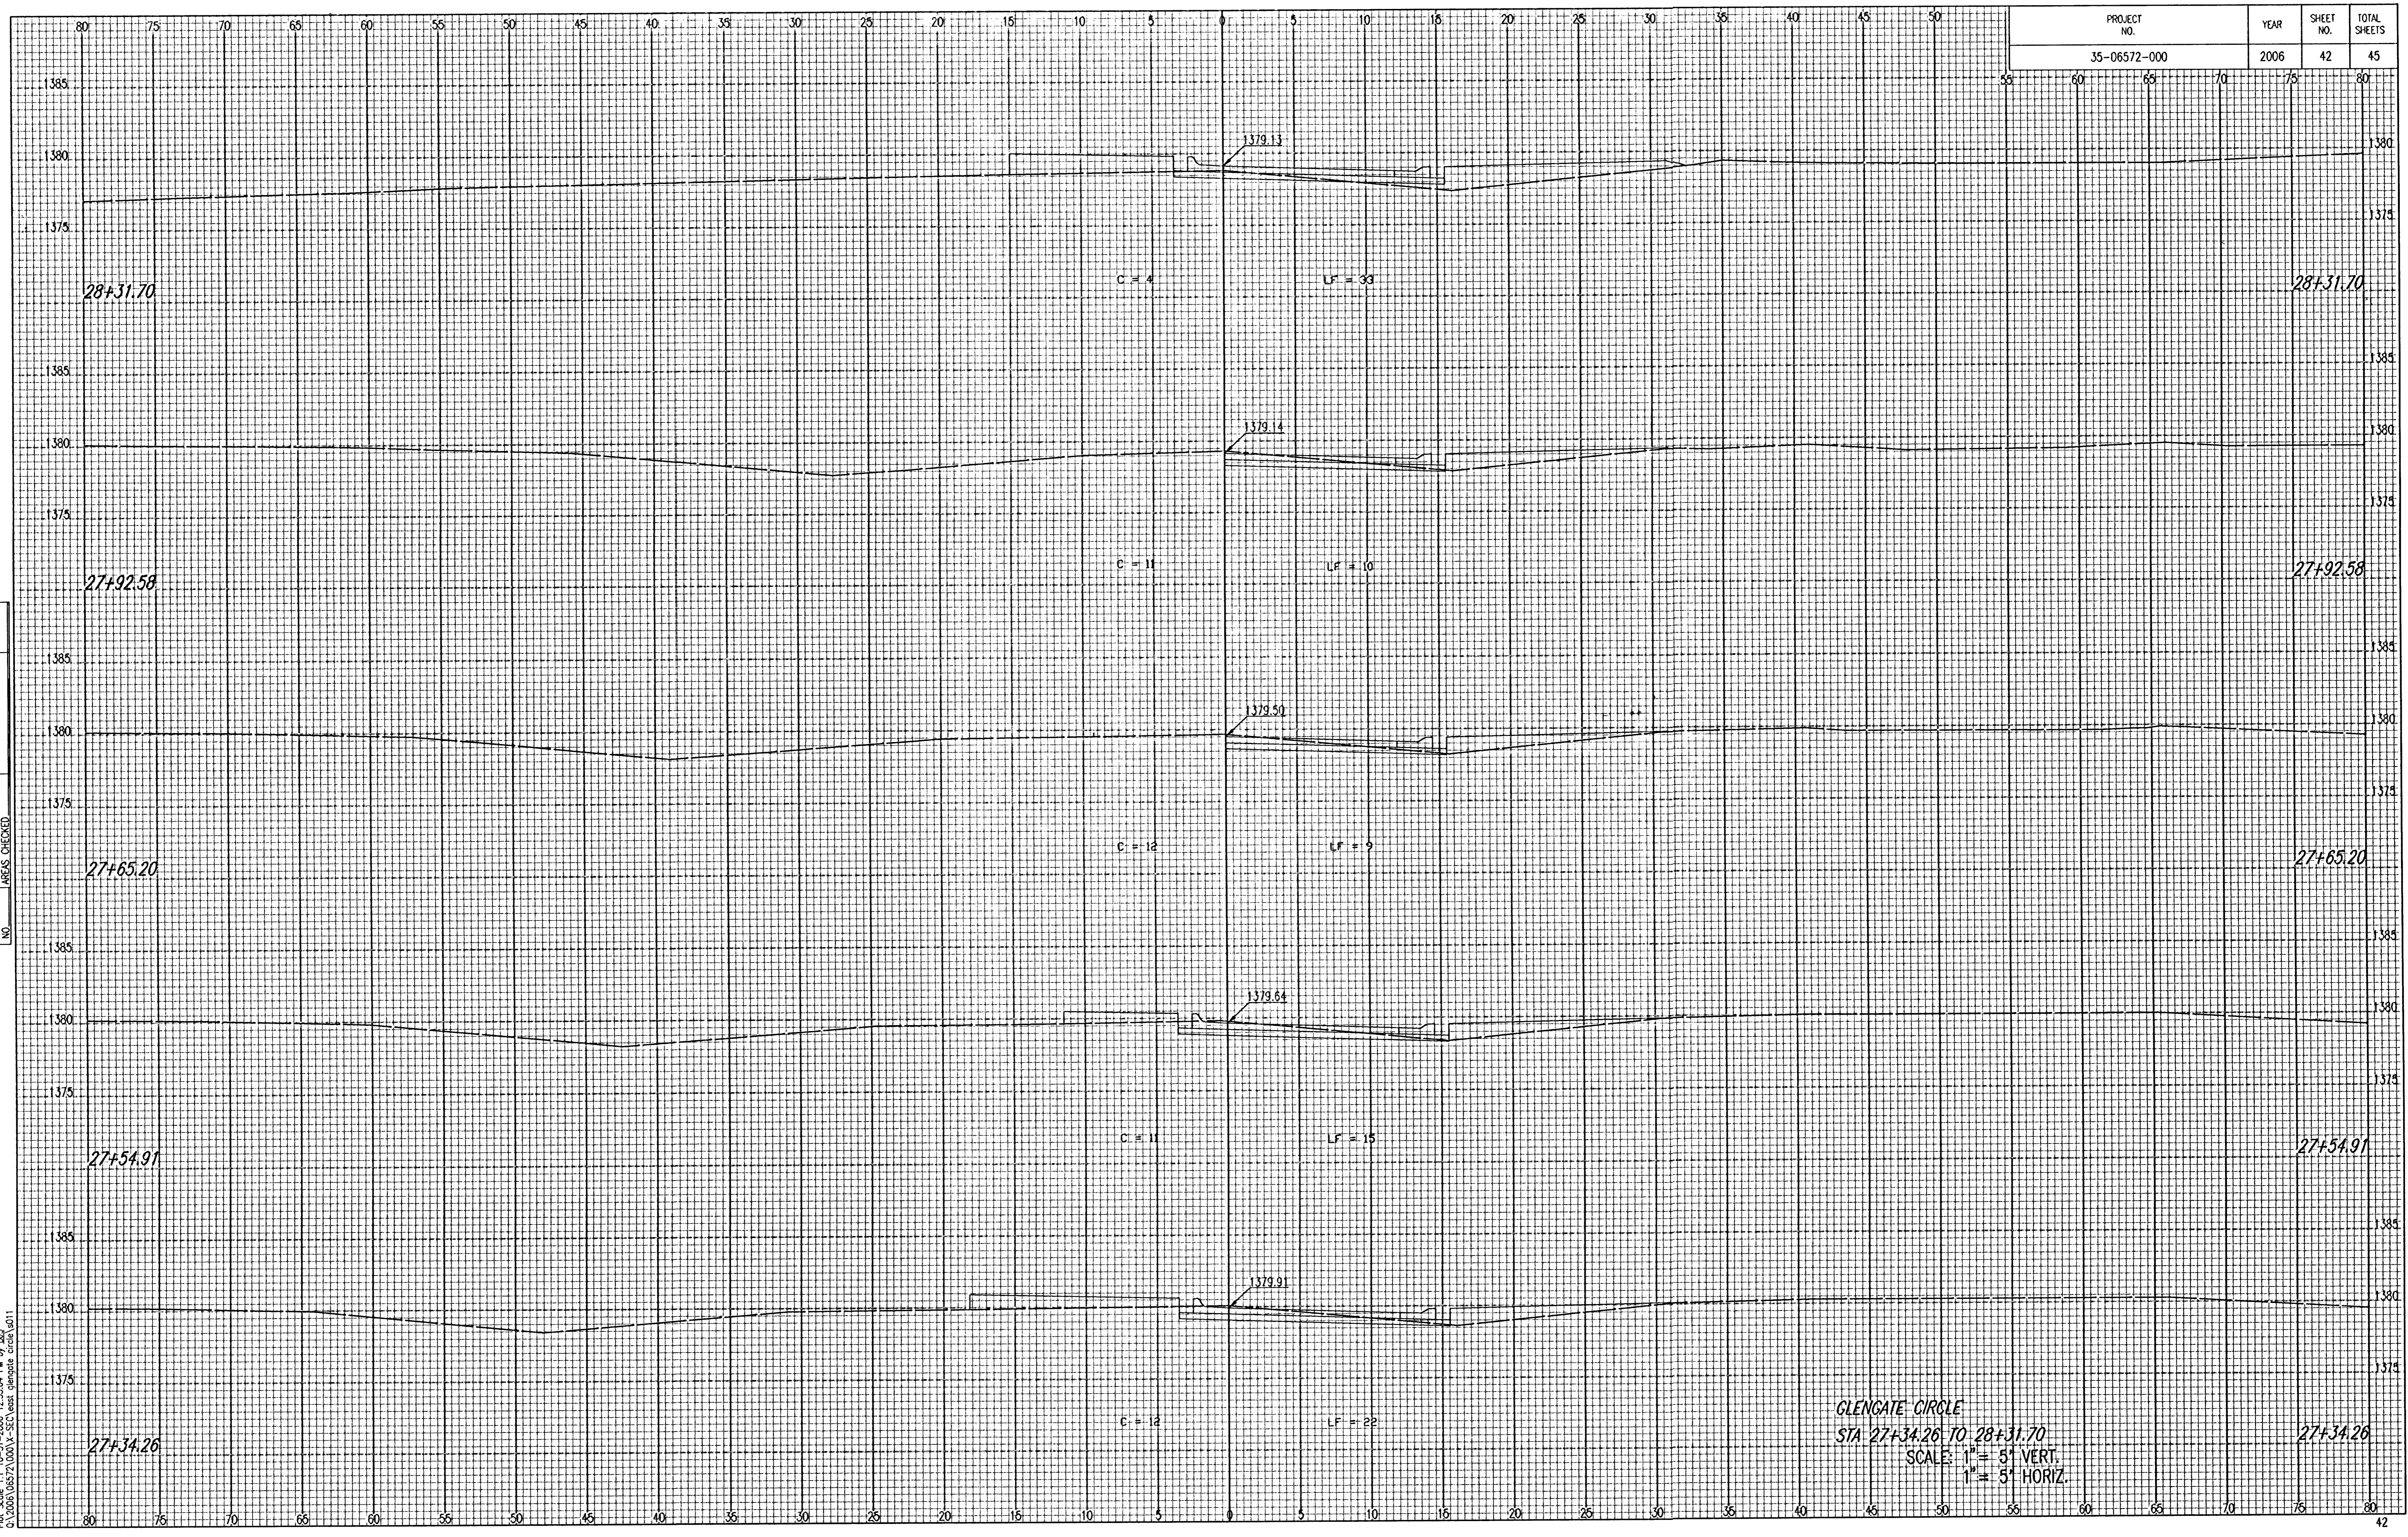

NOTE BOOK
NO. _____

TEMPLATE
AREAS
AREAS CHECKED

Printed 10-24-2006 7:50:48 AM by BMM
Plot Scale 1" = 10'-0" VERT. 1" = 50'-0" HORIZ.
01/2006/06572/0001-V-S&C-East-Glengate Circle.dwg

GLENGATE CIRCLE
STA 27+34.26 TO 28+31.70
SCALE: 1" = 5' VERT.
1" = 50' HORIZ.