


208 399217

PROJECT NO.	YEAR	SHEET NO.	TOTAL SHEETS
35-06572-000	2006	45	45

NOTE BOOK	TEMPLATE	AREAS CHECKED
NO.		

Scale 1" = 5' VERT.  
 Scale 1" = 5' HORIZ.  
 Date 10-24-2006  
 Drawn by B.S.  
 Checked by B.S.  
 01/2006/06572/000/1A-550 West Glengate Circle.dwg

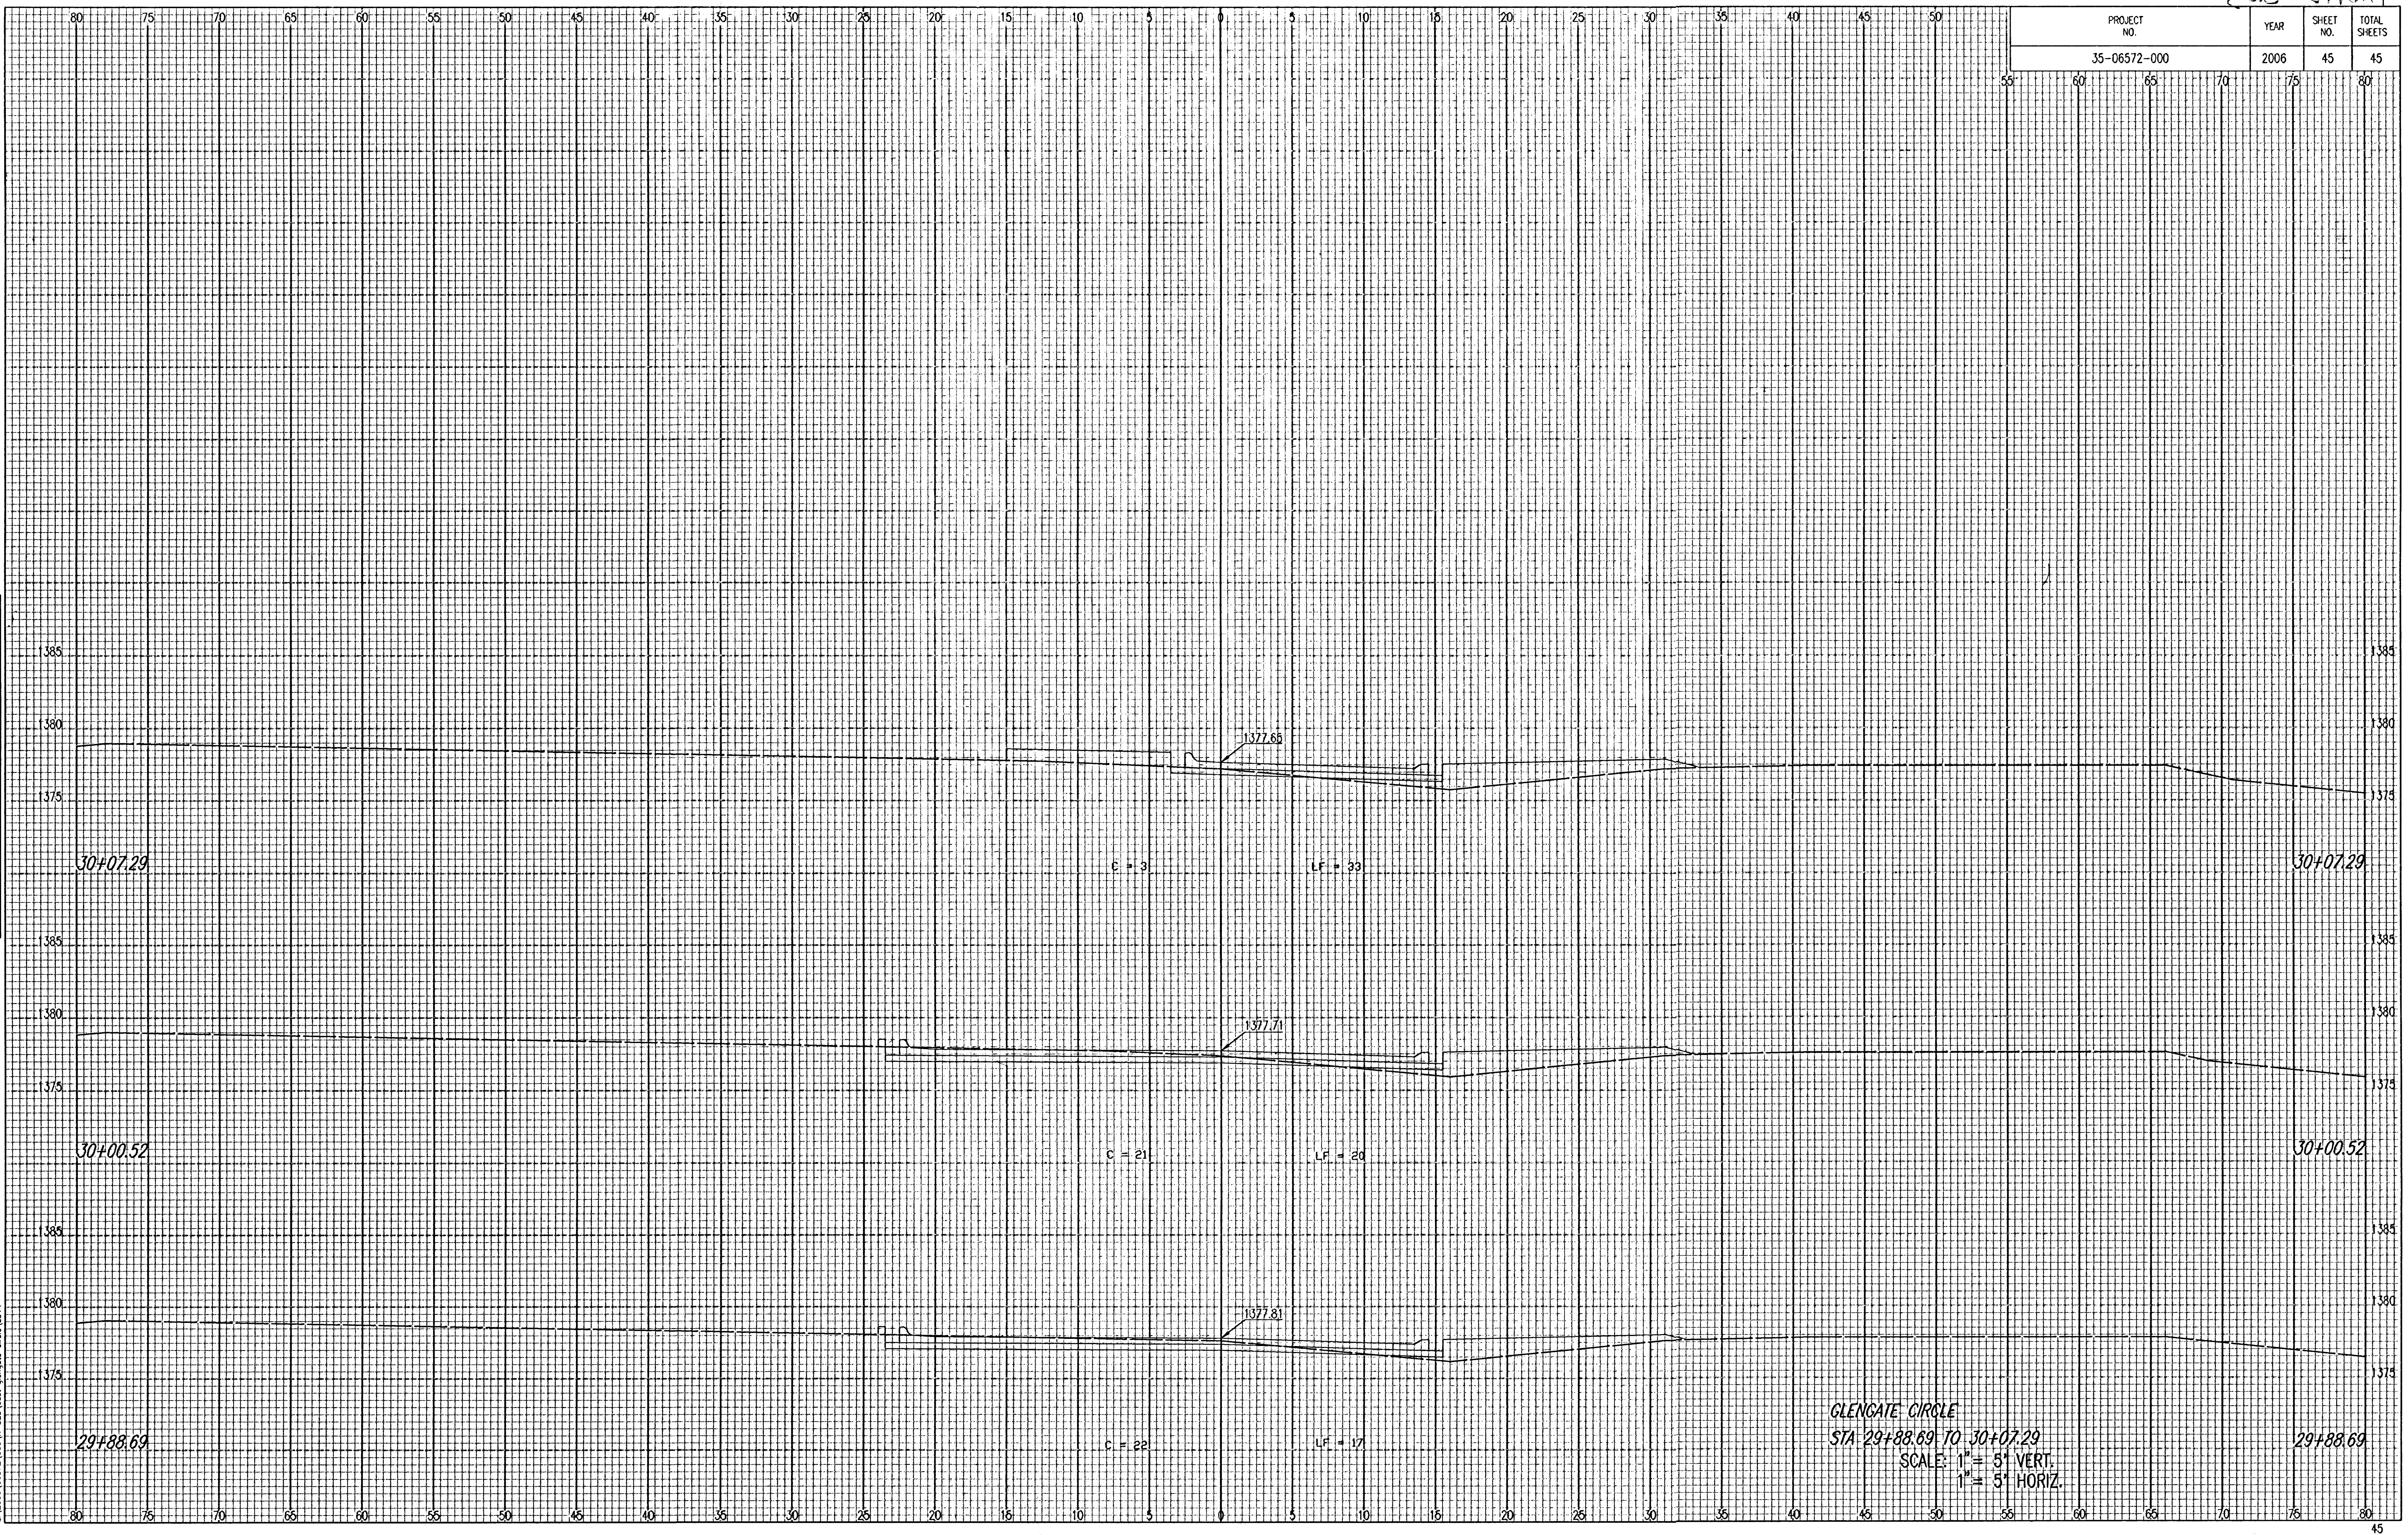

GLENGATE CIRCLE  
 STA 29+88.69 TO 30+07.29  
 SCALE: 1" = 5' VERT.  
 1" = 5' HORIZ.

14  
 20  
 17  
 10